



BANKING DIAGRAM

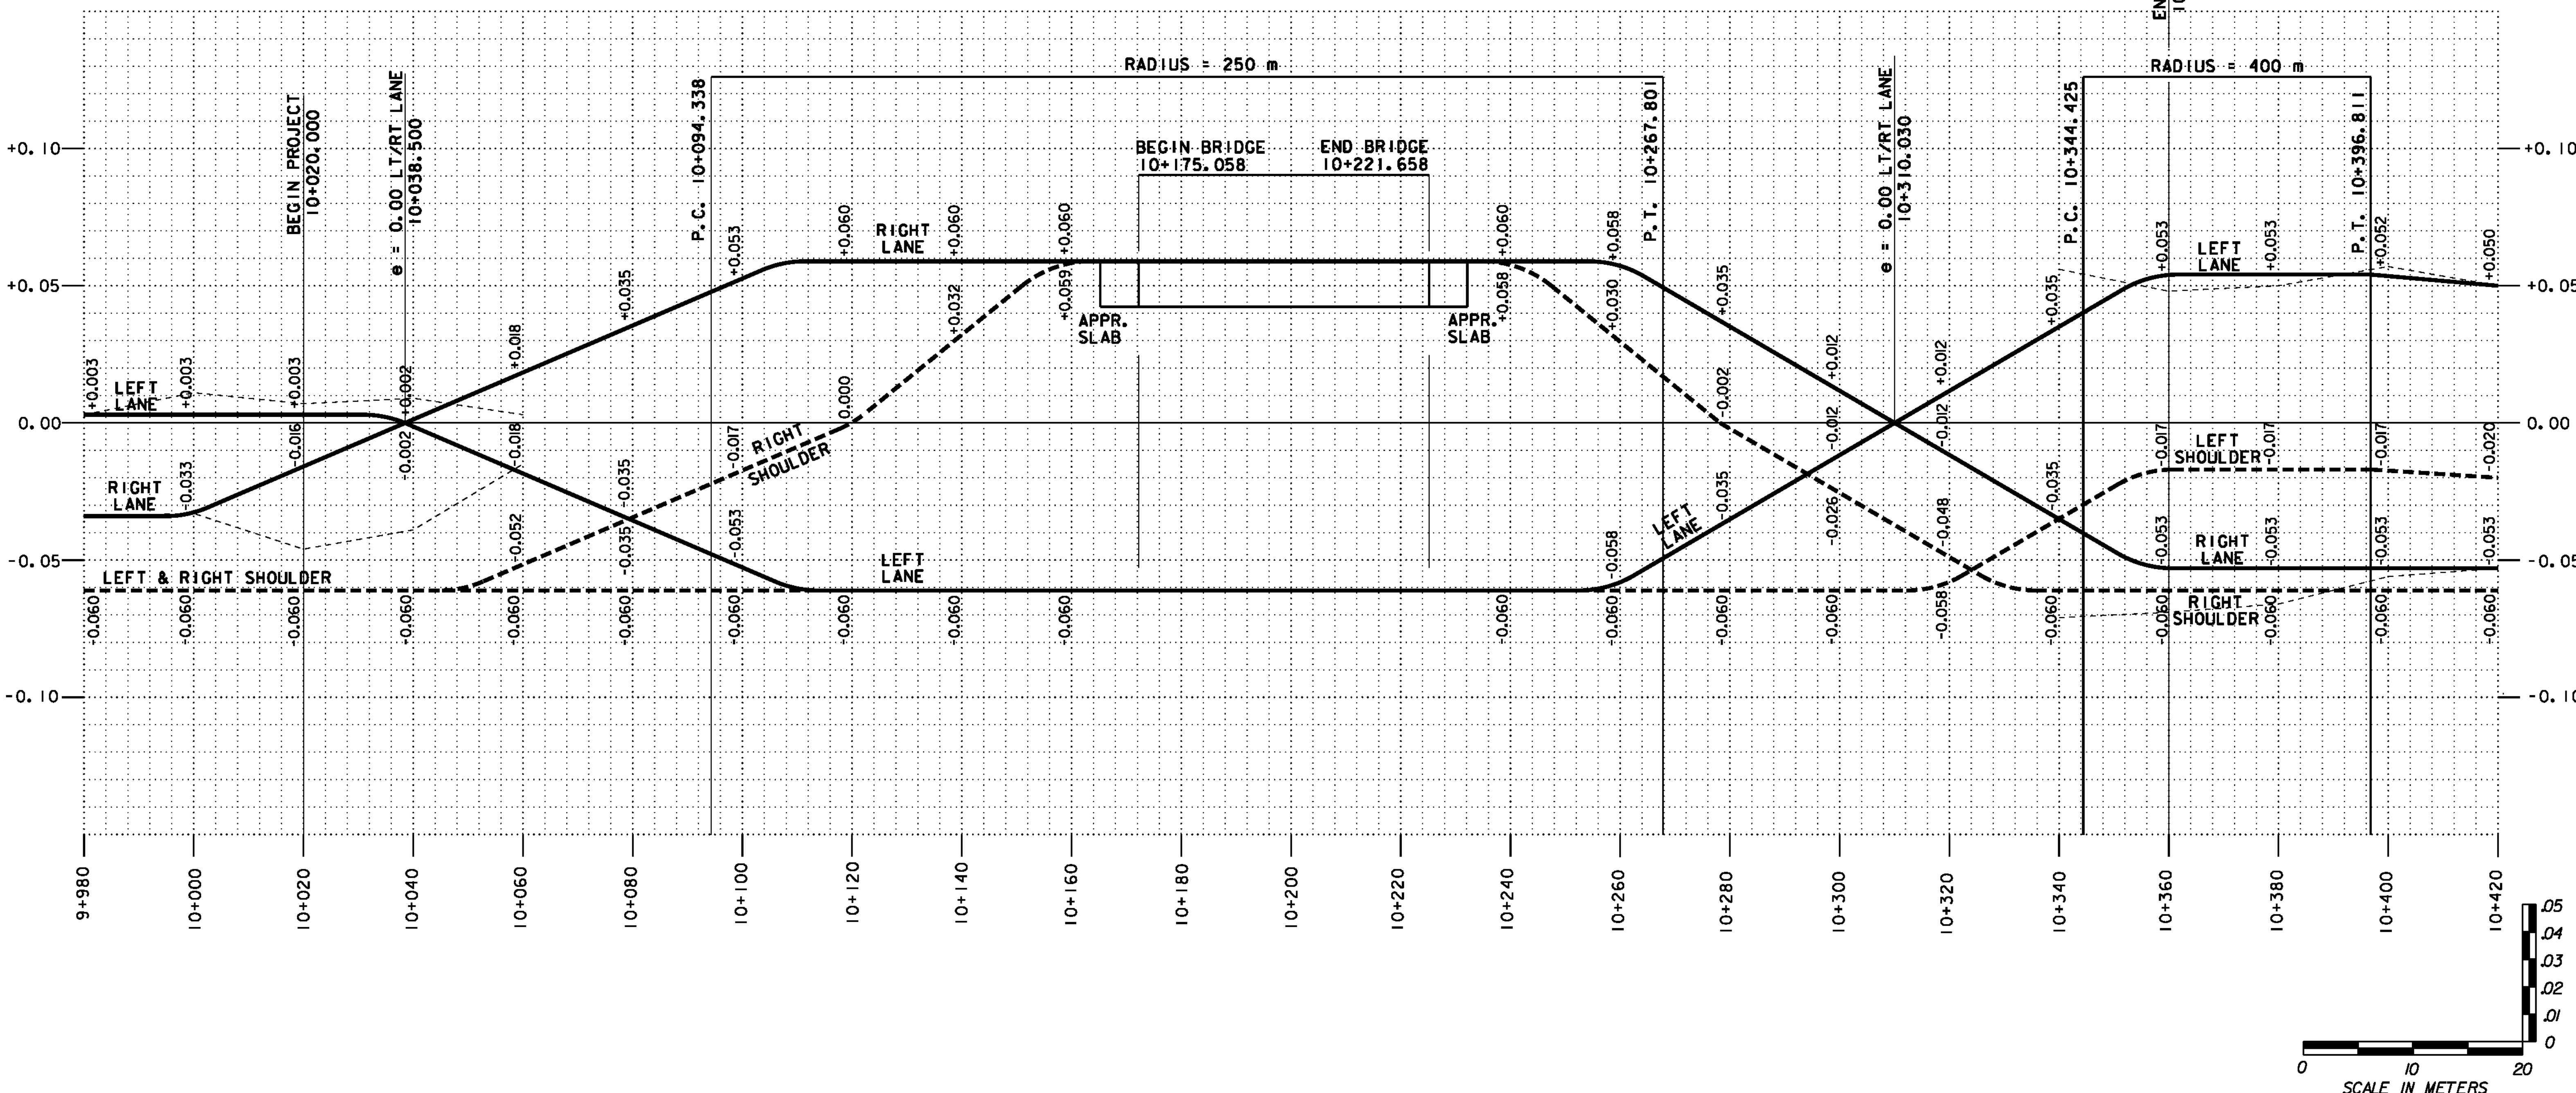

MATERIAL TRANSITION DIAGRAM

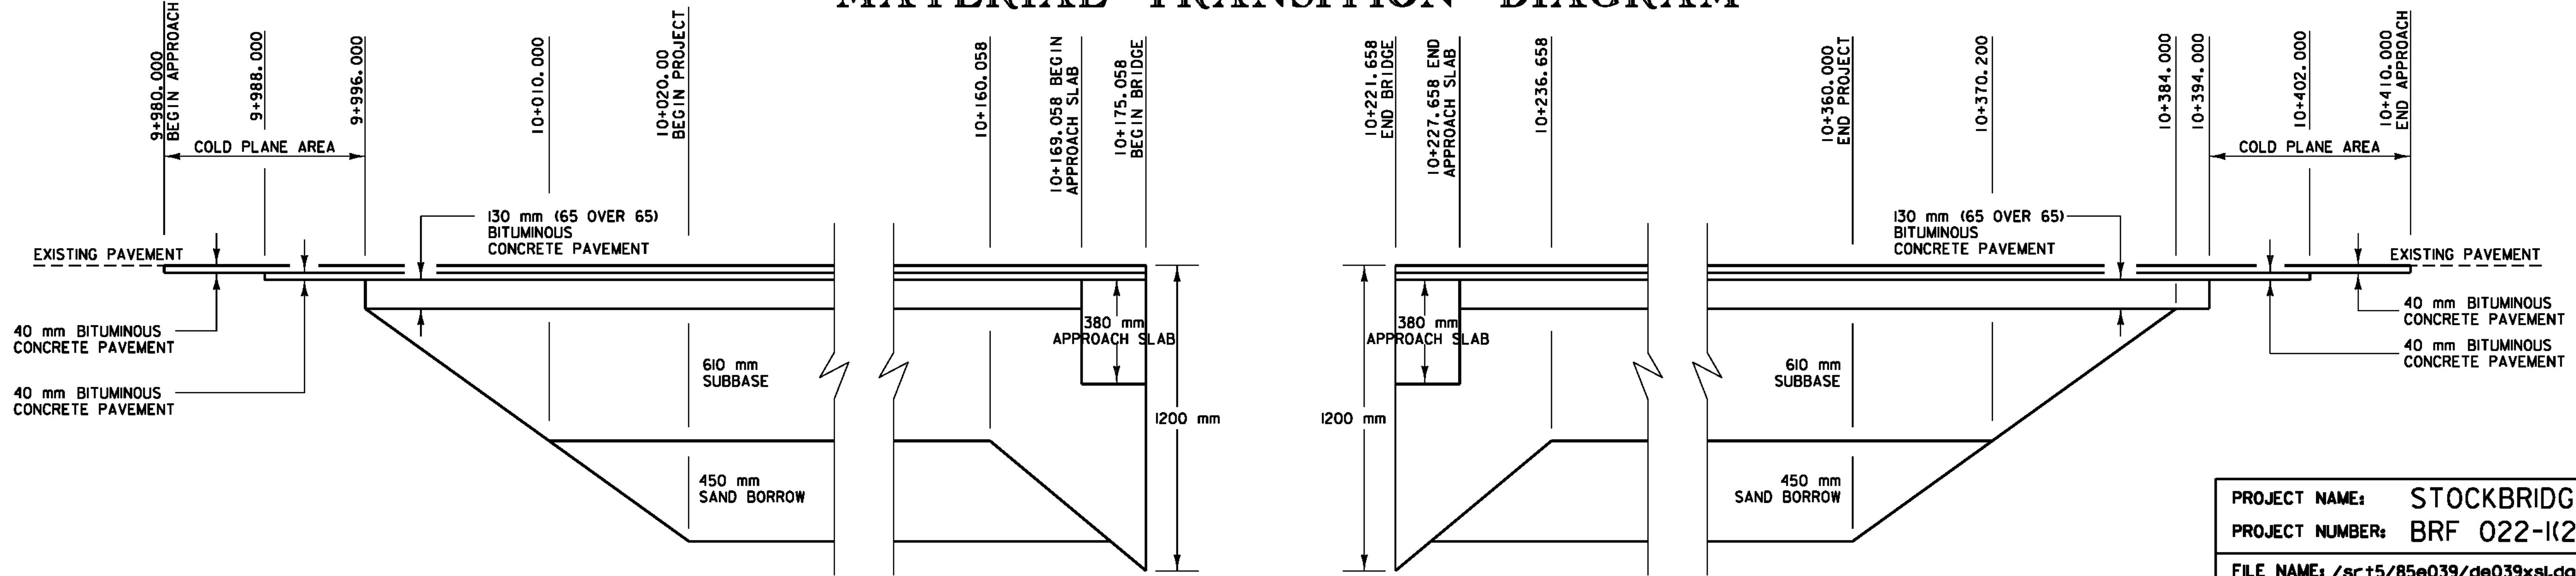

NOT TO SCALE

PROJECT NAME:	STOCKBRIDGE	PLOT DATE:	08-APR-2010
PROJECT NUMBER:	BRF 022-1(20)	DRAWN BY:	H.J.SALLS
FILE NAME:	/sr+5/85e039/de039xsl.dgn	DESIGNED BY:	R.S.YOUNG
PROJECT LEADER:	C.P. WILLIAMS	CHECKED BY:	R.S. Young
BANKING & MATERIAL TRANSITION DIAGRAMS		SHEET 14 OF 139	