
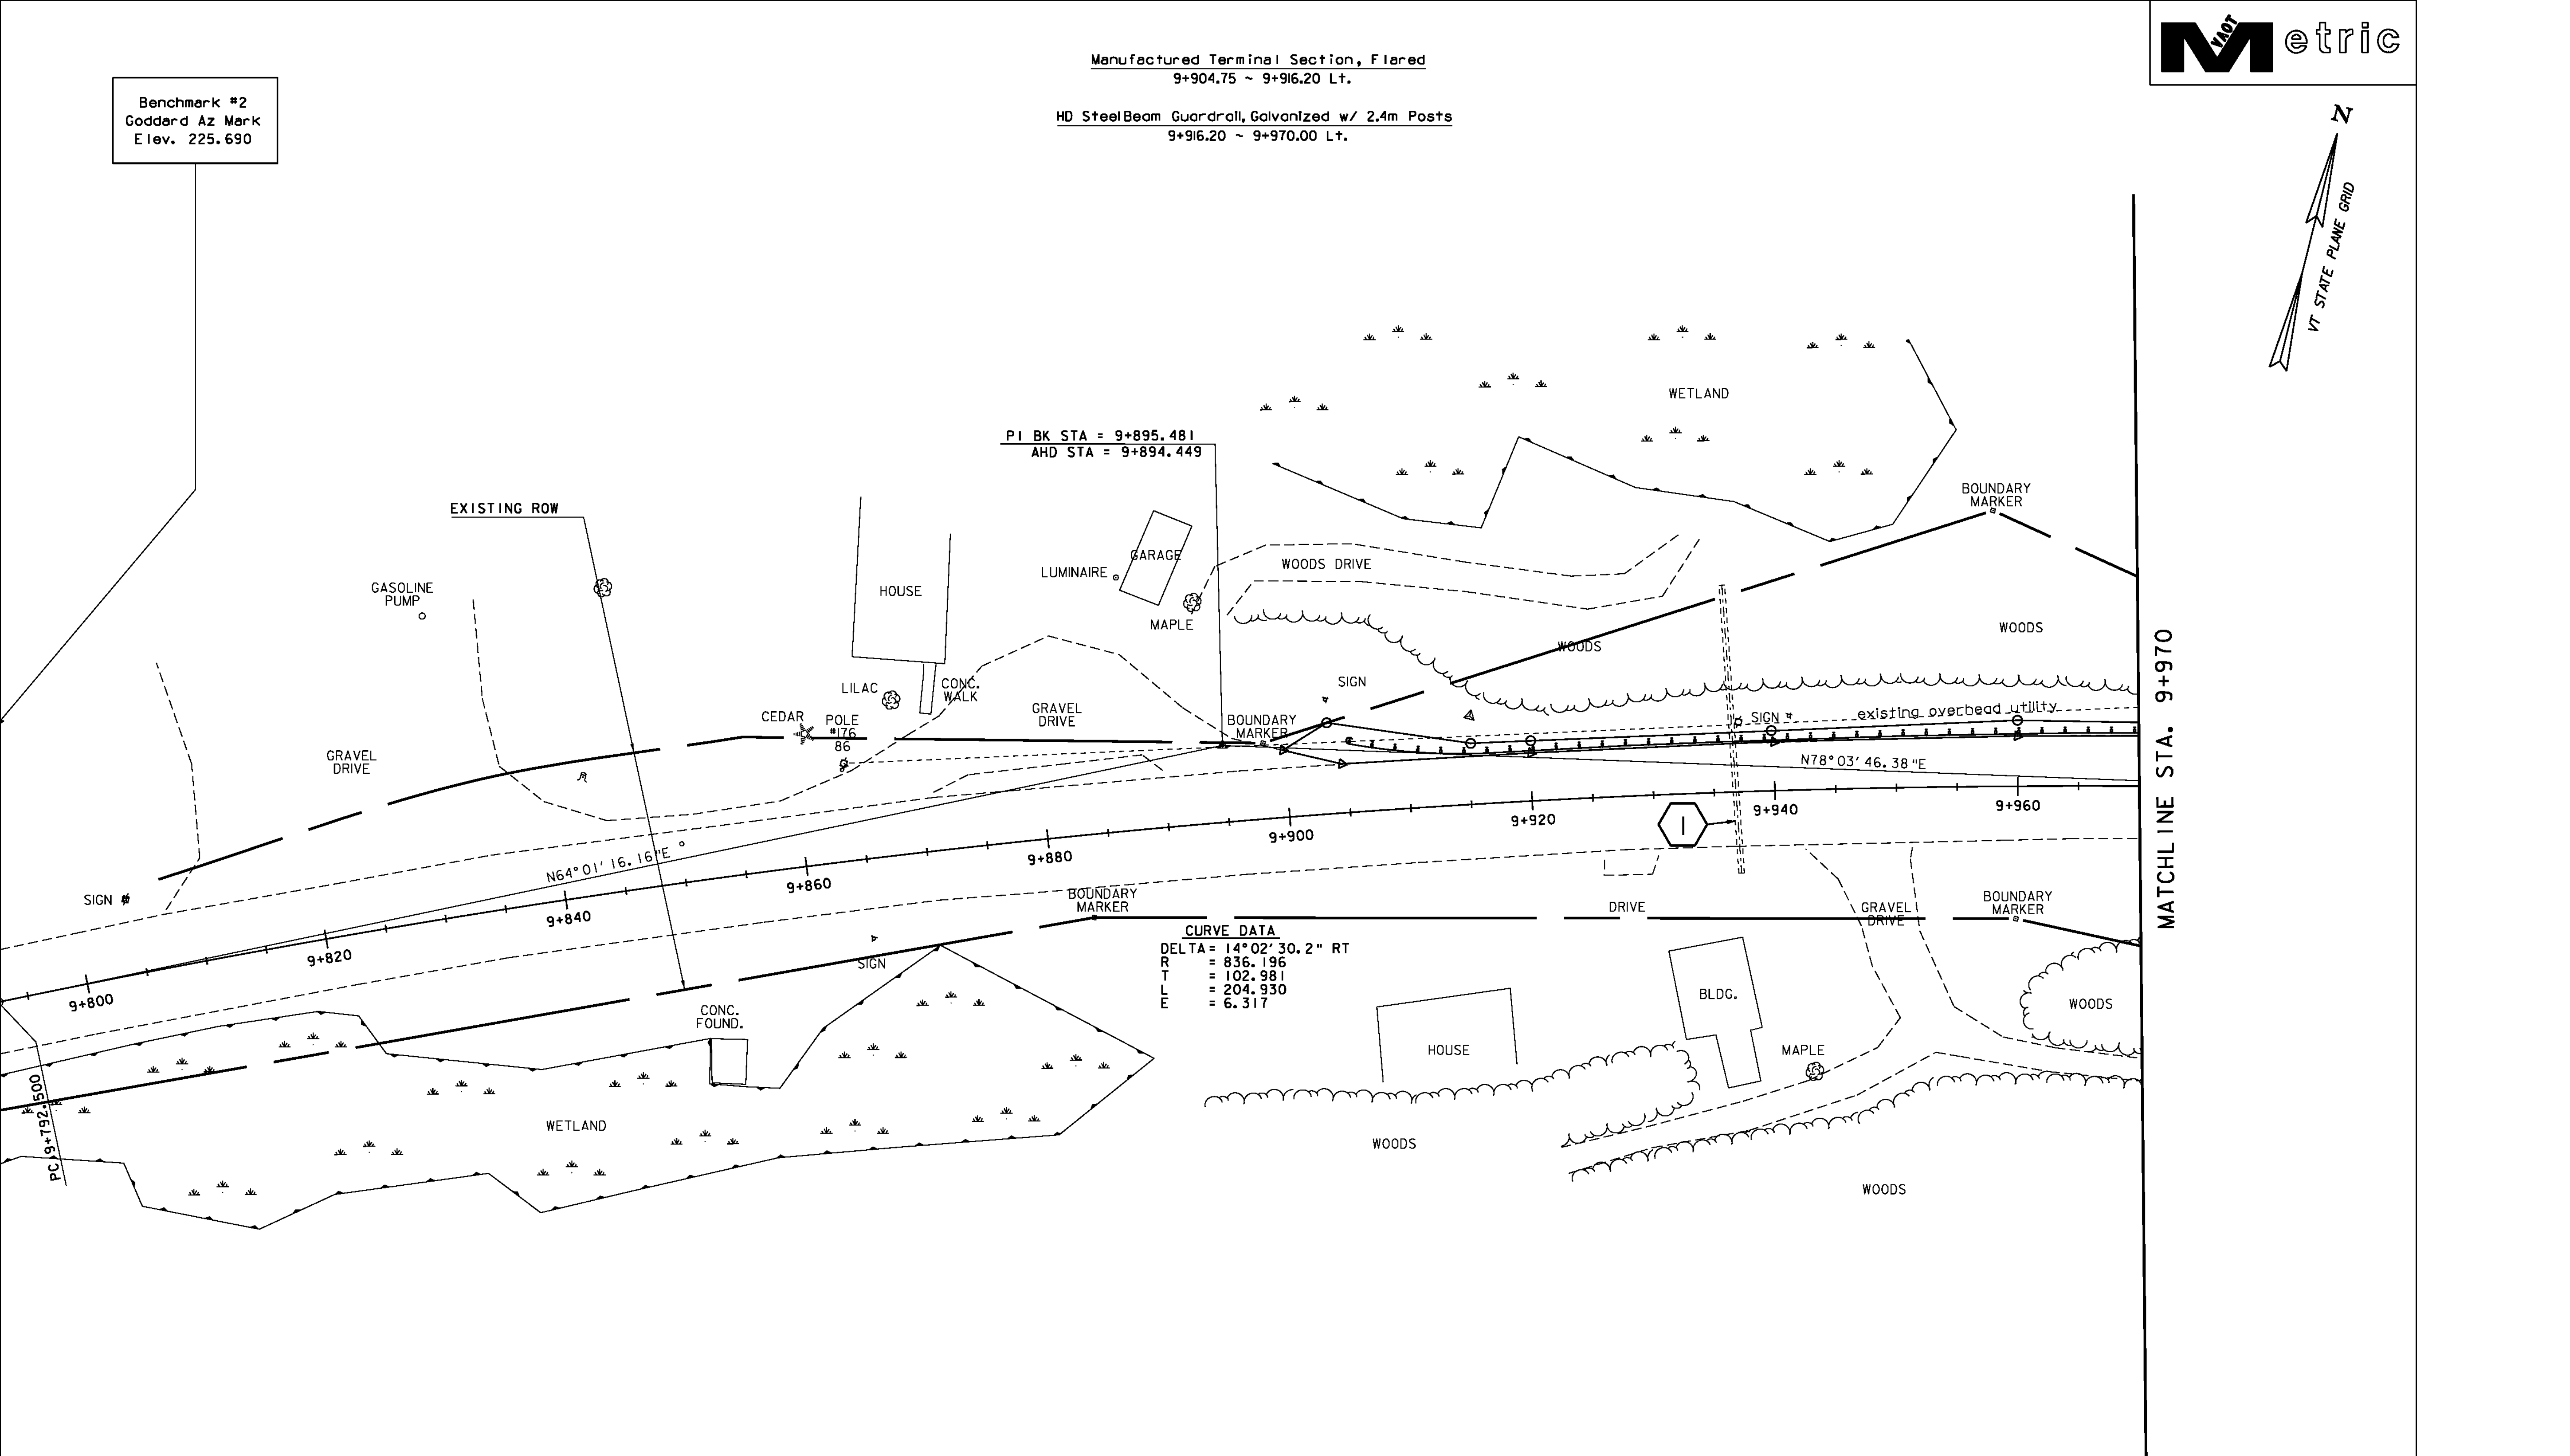


Manufactured Terminal Section, Flared  
 9+904.75 ~ 9+916.20 Lt.  
 HD Steel Beam Guardrail, Galvanized w/ 2.4m Posts  
 9+916.20 ~ 9+970.00 Lt.

Benchmark #2  
 Goddard Az Mark  
 Elev. 225.690

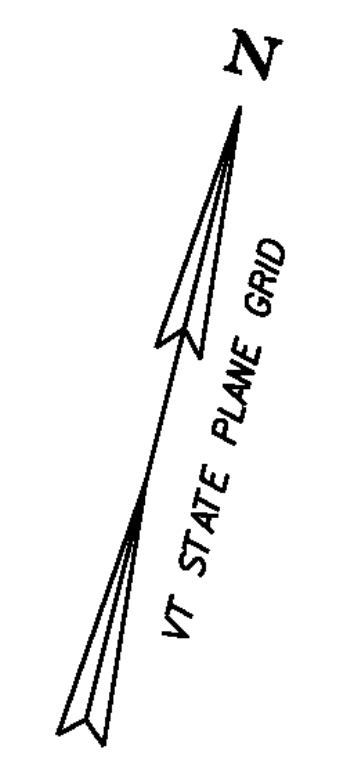

MATCHLINE STA. 9+970

SEE DRAINAGE DETAIL SHEET  
 FOR DRAINAGE FLAG DESCRIPTIONS



**LAYOUT 1**

PROJECT NAME: STOCKBRIDGE	PLOT DATE: 08-APR-2010
PROJECT NUMBER: BRF 022-1(20)	DRAWN BY: H. I. SALLS
FILE NAME: 85e039/de039bdr.dgn	CHECKED BY: R. S. YOUNG
PROJECT LEADER: C. P. WILLIAMS	SHEET 15 OF 139
DESIGNED BY: R.S. YOUNG	
LAYOUT 1	