
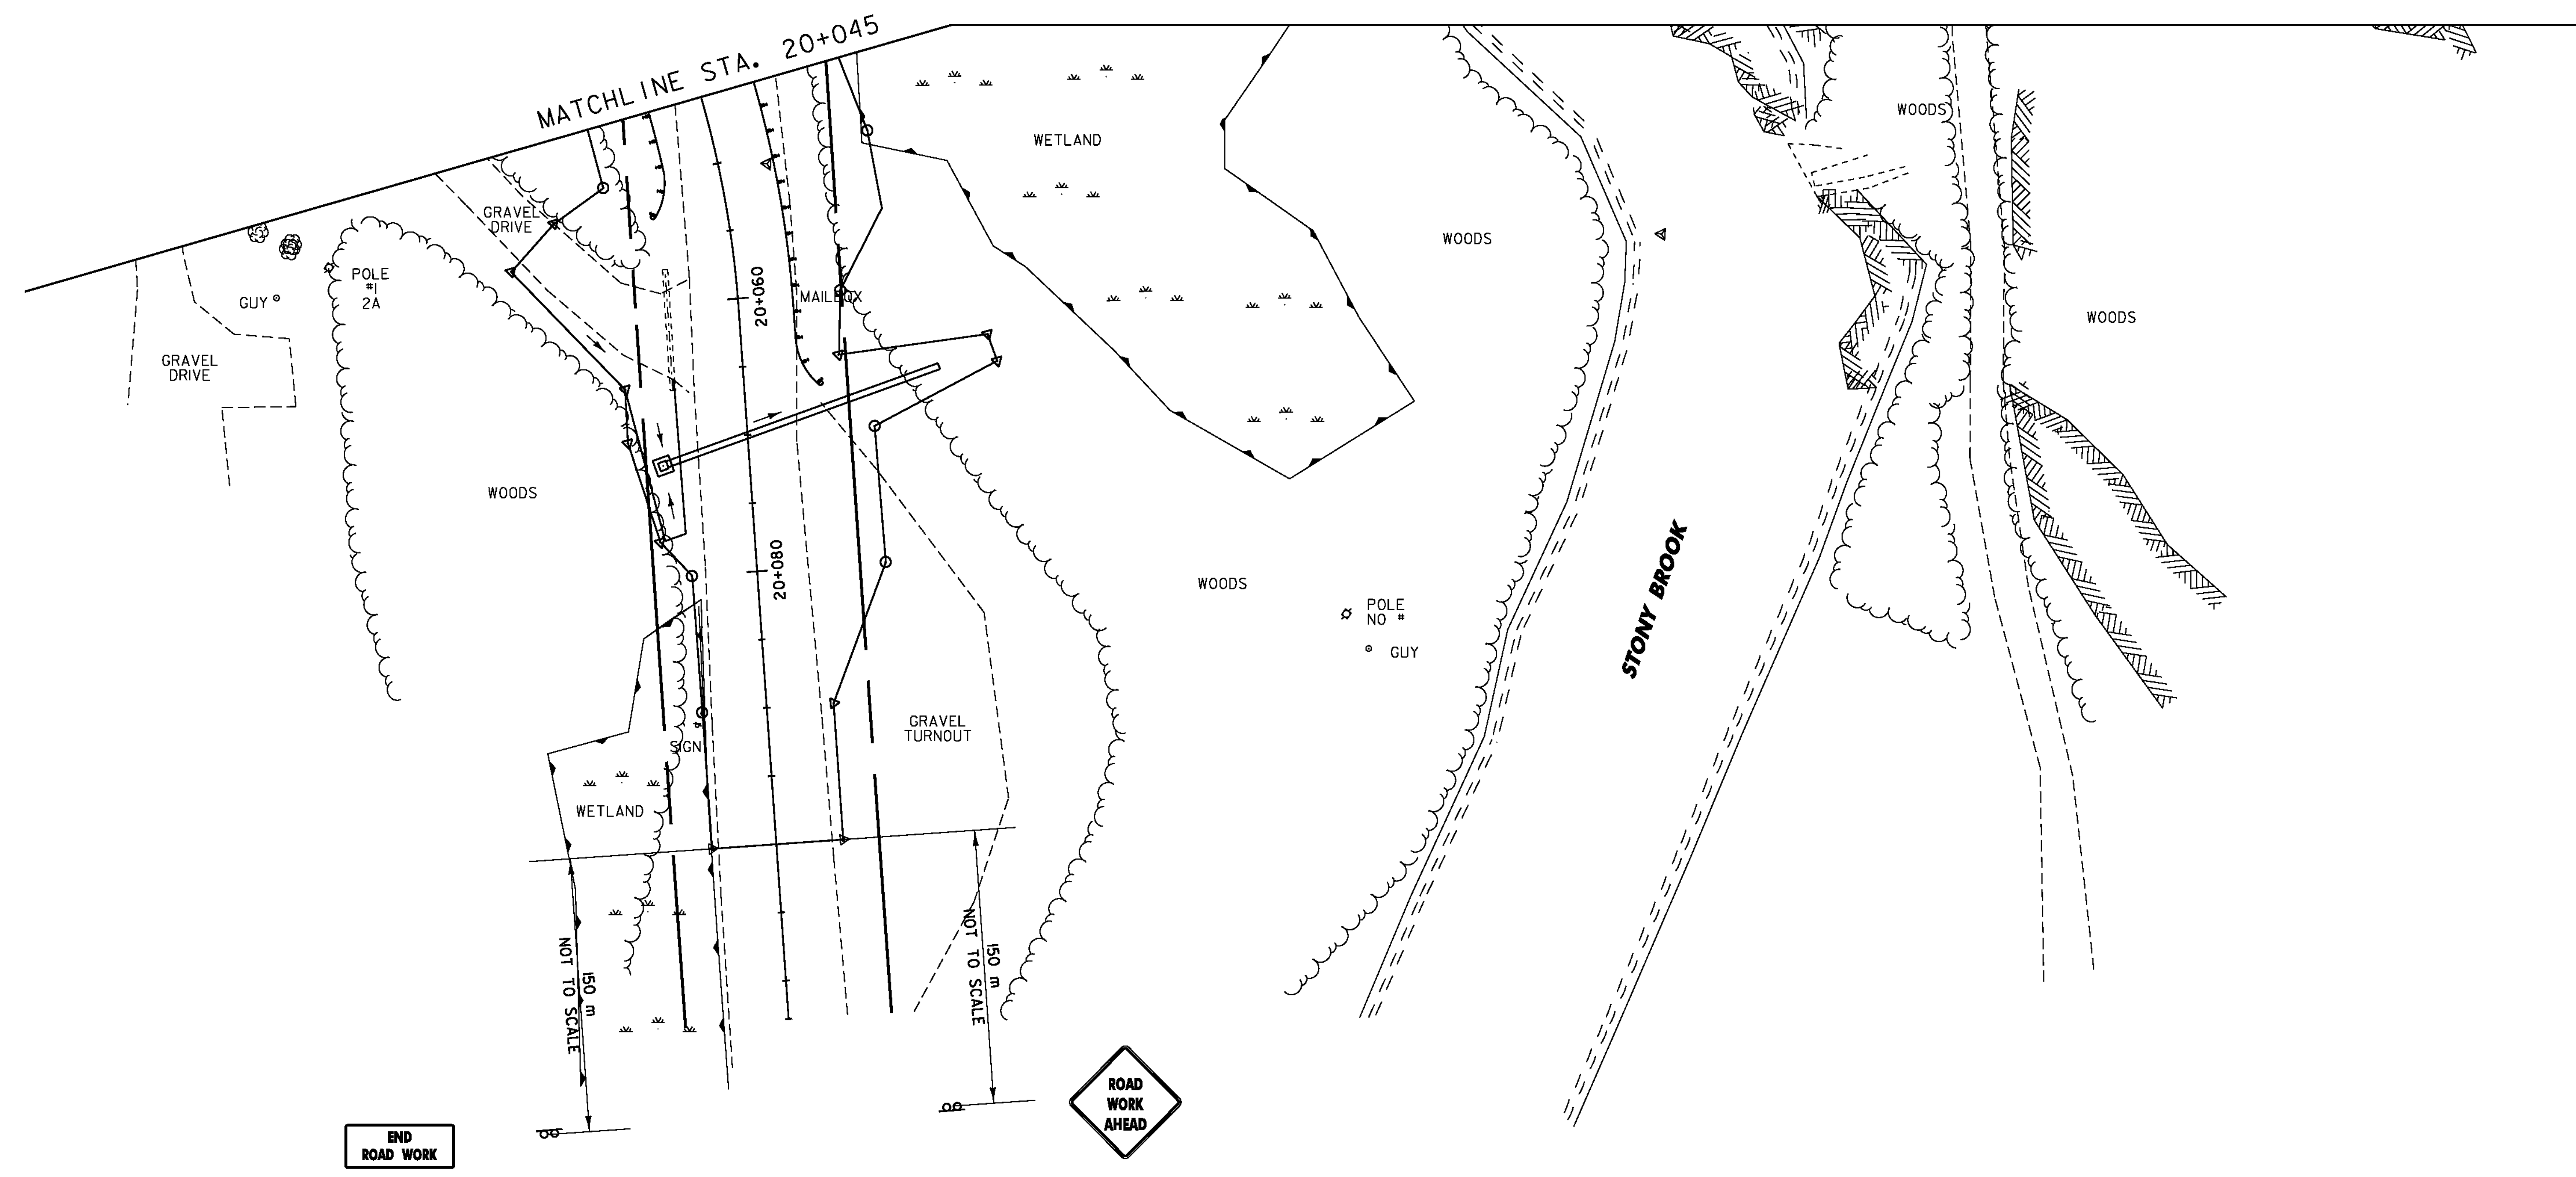


SIGNS TO BE LOCATED AS PER STANDARDS E-100 & E-107

LEGEND

- ⊕ - SIGN POSTS
- ▣ - TYPE III BARRICADES (MOD.)
- ▬ - TEMP. TRAFFIC BARRIER
- ⊕ - RETROREFLECTORIZED BARREL
- - - - - TEMPORARY STEEL SHEET PILING
- ▨ - PAVEMENT MARKING REMOVAL

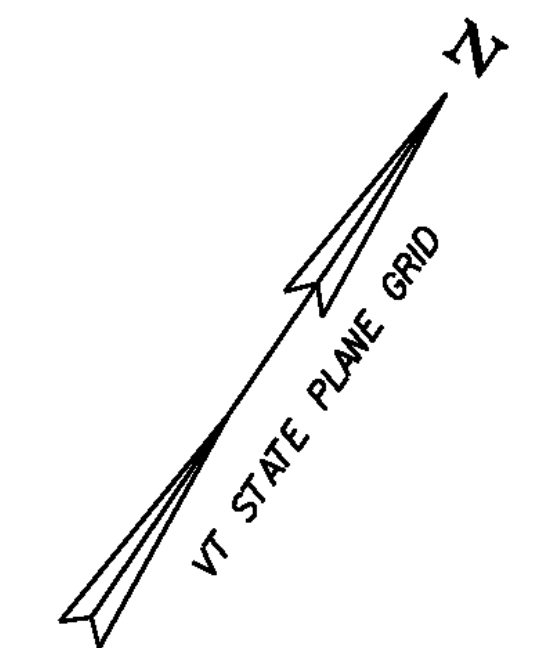

END ROAD WORK

ROAD WORK AHEAD



PHASE A TRAFFIC CONTROL LAYOUT 5

| | | | |
|-----------------|---------------------|-----------------|-----------------|
| PROJECT NAME: | STOCKBRIDGE | PLOT DATE: | 08-APR-2010 |
| PROJECT NUMBER: | BRF 022-1(20) | DRAWN BY: | H. I. SALLS |
| FILE NAME: | 85e039/de039bdr.dgn | CHECKED BY: | R.S. Young |
| PROJECT LEADER: | C. P. WILLIAMS | TRAFFIC CONTROL | SHEET 30 OF 139 |
| DESIGNED BY: | H. I. SALLS | | |