
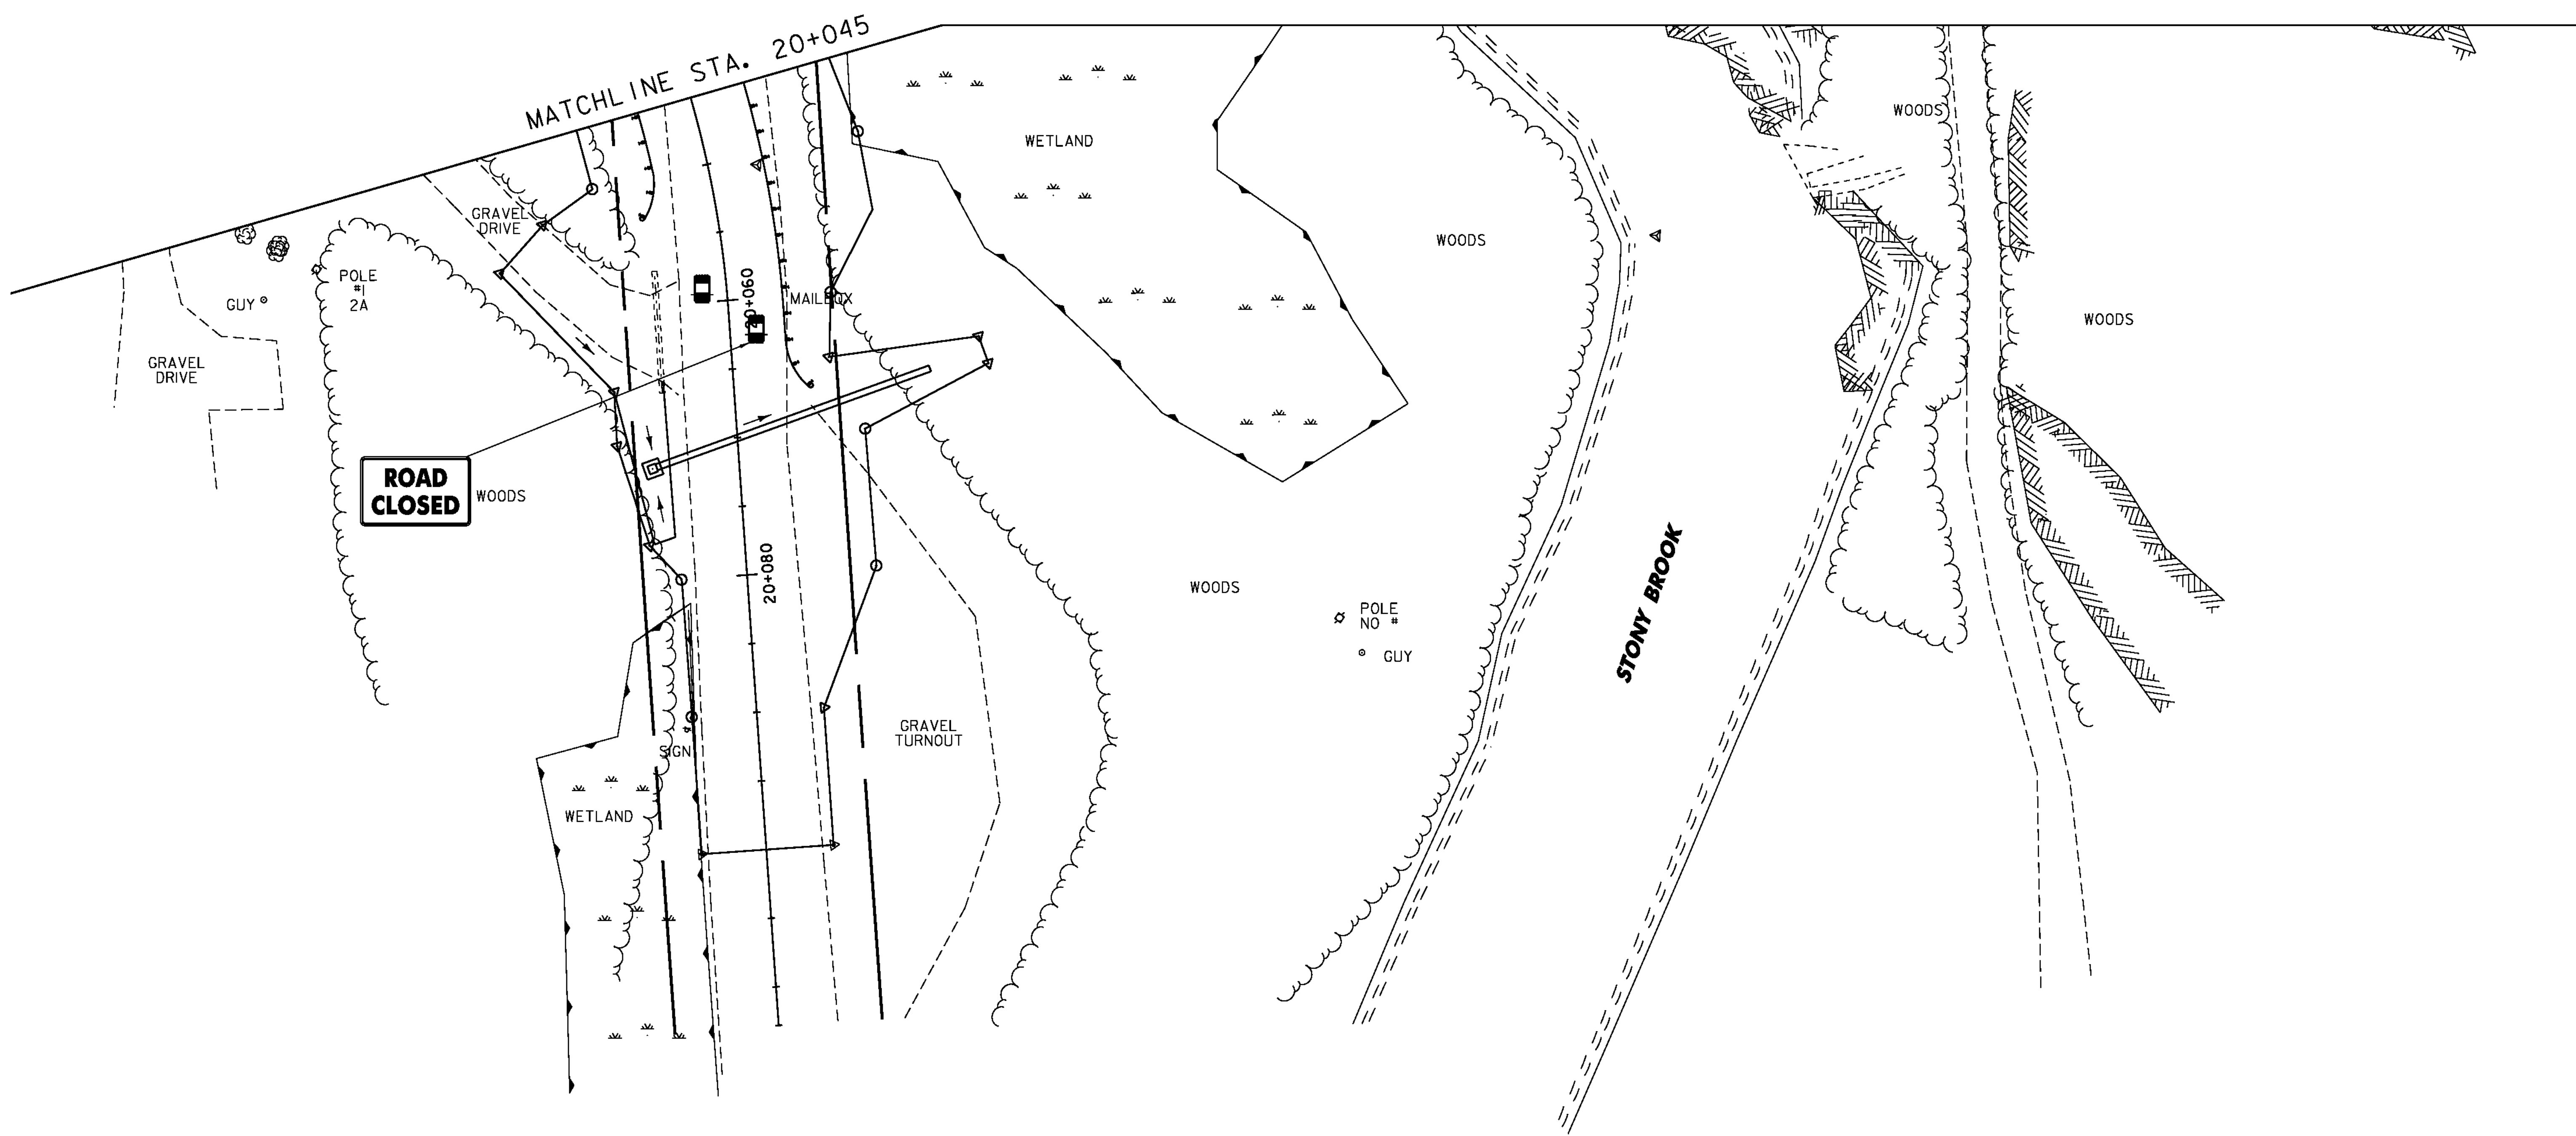


SIGNS TO BE LOCATED AS PER STANDARDS E-100 & E-107

LEGEND

- SIGN POSTS
- TYPE III BARRICADES
- TEMP. TRAFFIC BARRIER
- RETROREFLECTORIZED BARREL
- TEMPORARY STEEL SHEET PILING
- PAVEMENT MARKING REMOVAL

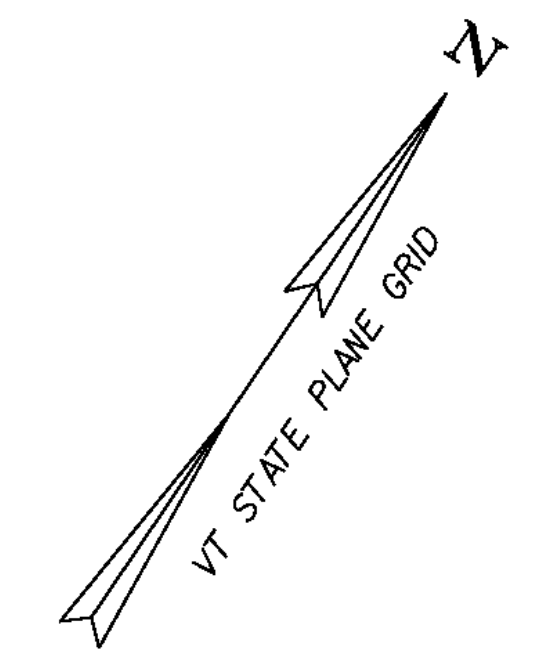

PHASE B TRAFFIC CONTROL LAYOUT 5

PROJECT NAME:	STOCKBRIDGE
PROJECT NUMBER:	BRF 022-1(20)
FILE NAME: /str4/85e039/de039bdr.dgn	PLOT DATE: 08-APR-2010
PROJECT LEADER: C. P. WILLIAMS	DRAWN BY: H. I. SALLS
DESIGNED BY: H. I. SALLS	CHECKED BY: R.S. Young
TRAFFIC CONTROL	SHEET 36 OF 139