
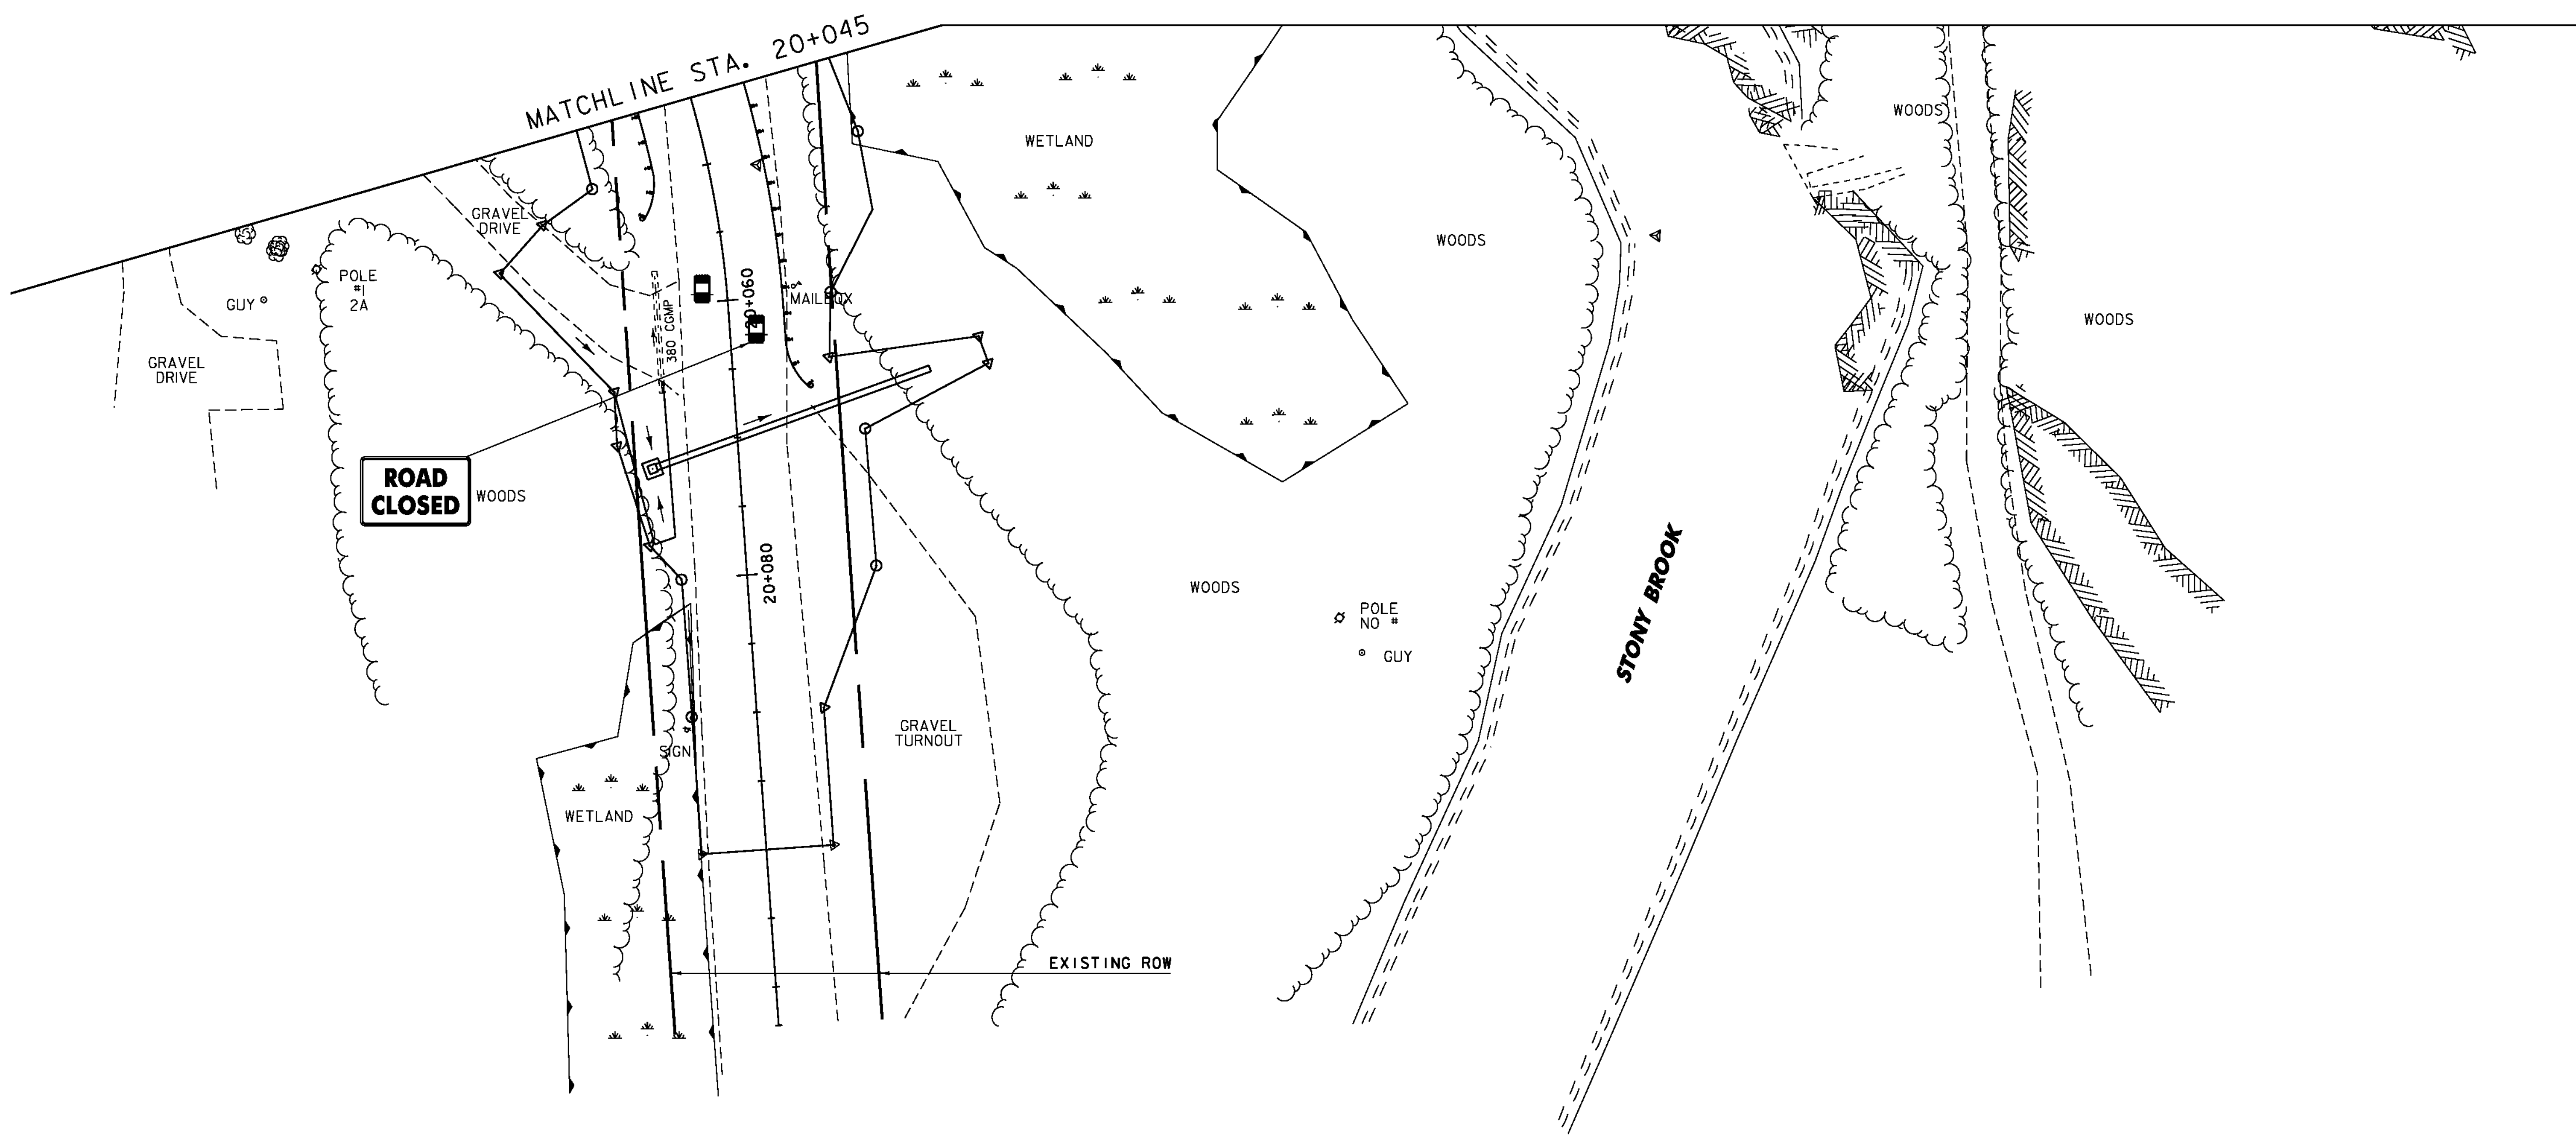


SIGNS TO BE LOCATED AS PER STANDARDS E-100 & E-107

- LEGEND**
- SIGN POSTS
 - TYPE III BARRICADES
 - TEMP. TRAFFIC BARRIER
 - RETROREFLECTORIZED BARREL
 - TEMPORARY STEEL SHEET PILING
 - PAVEMENT MARKING REMOVAL

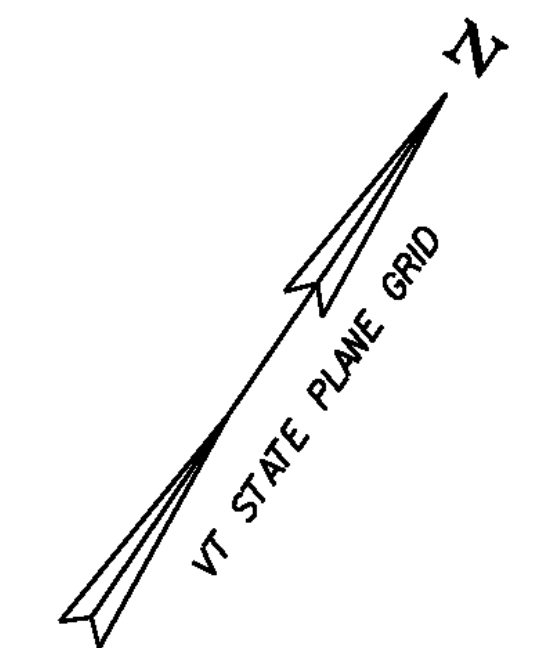

PHASE C TRAFFIC CONTROL LAYOUT 5

PROJECT NAME:	STOCKBRIDGE
PROJECT NUMBER:	BRF 022-1 (20)
FILE NAME: /str4/85e039/de039bdr.dgn	PLOT DATE: 08-APR-2010
PROJECT LEADER: C.P. Williams	DRAWN BY: H.I. SALLS
DESIGNED BY: H.I. SALLS	CHECKED BY: R.S. Young
TRAFFIC CONTROL	SHEET 41 OF 139