


Benchmark #5  
Spike in Ash Tree  
Elev. 208.282

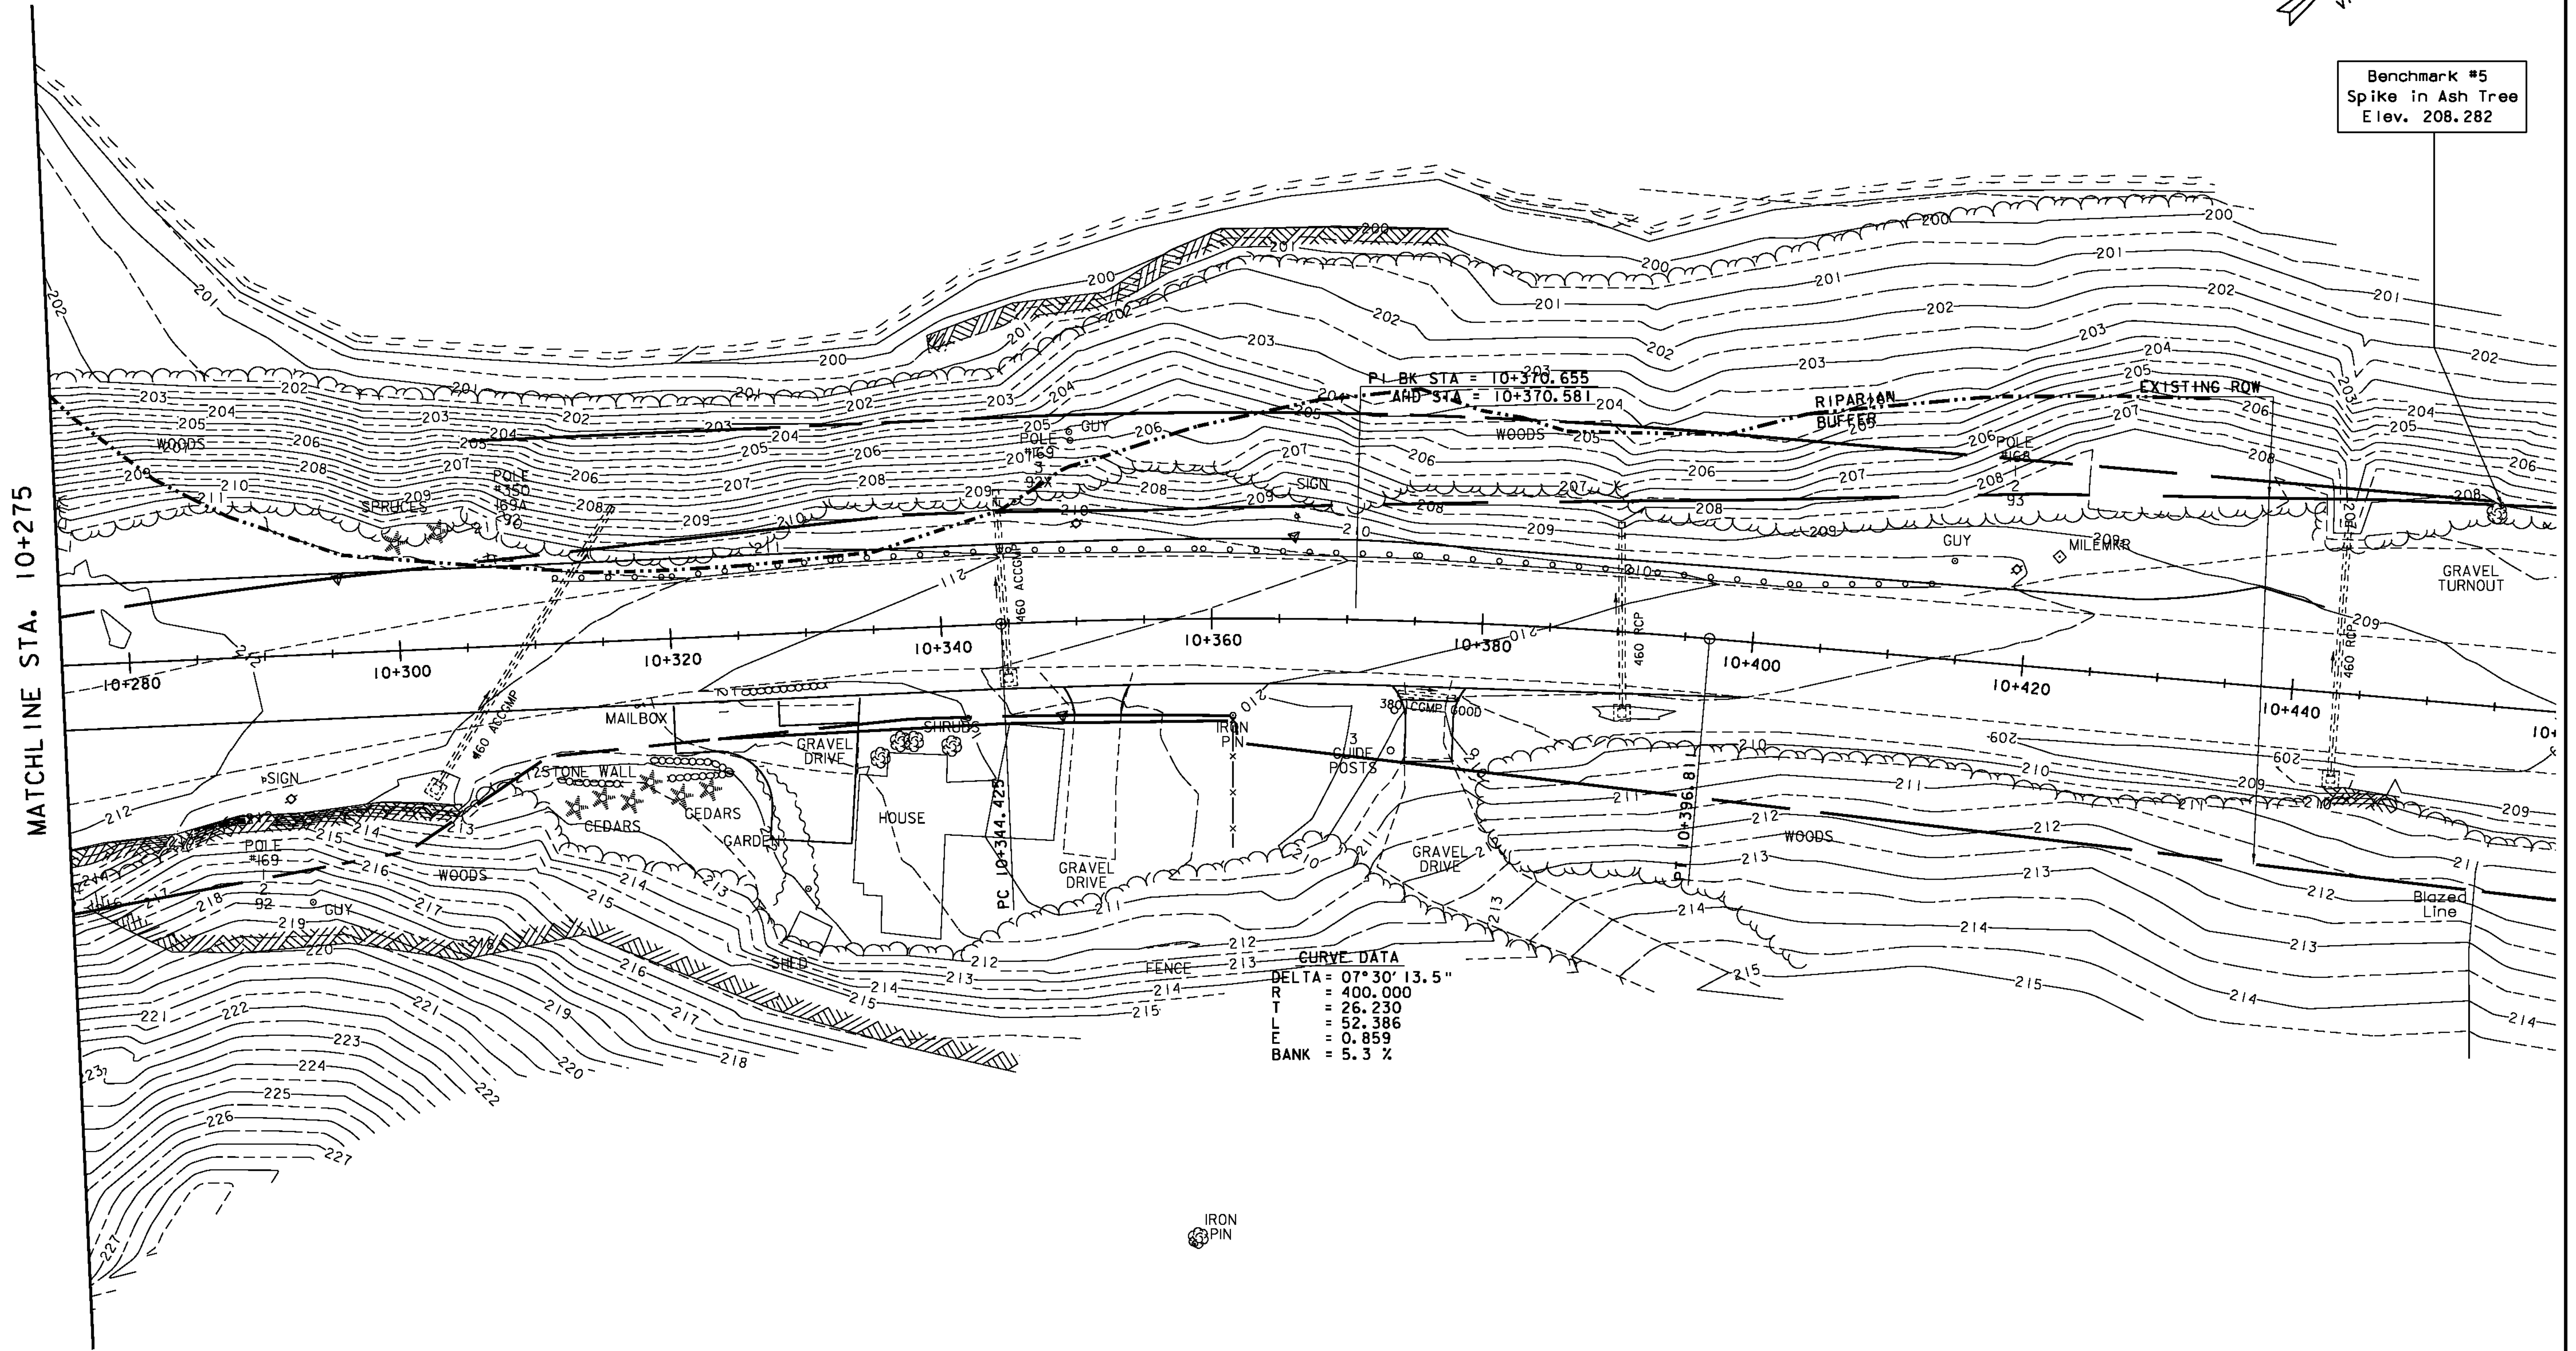

MATCHLINE STA. 10+275

**LEGEND**  
- - - - - RIPARIAN BUFFER

**EXISTING CONDITIONS - LAYOUT 4**



PROJECT NAME:	STOCKBRIDGE
PROJECT NUMBER:	BRF 022-1 (20)
FILE NAME: s:\str5\85e039\de039bdr.dgn	PLOT DATE: 08-APR-2010
PROJECT LEADER: C.P. Williams	DRAWN BY: H.I. SALLS
DESIGNED BY: H.I. SALLS	CHECKED BY: R.S. Young
EXISTING CONDITIONS - LAYOUT 4	SHEET 100 OF 139