



Benchmark #2
Goddard Az Mark
Elev. 225.690

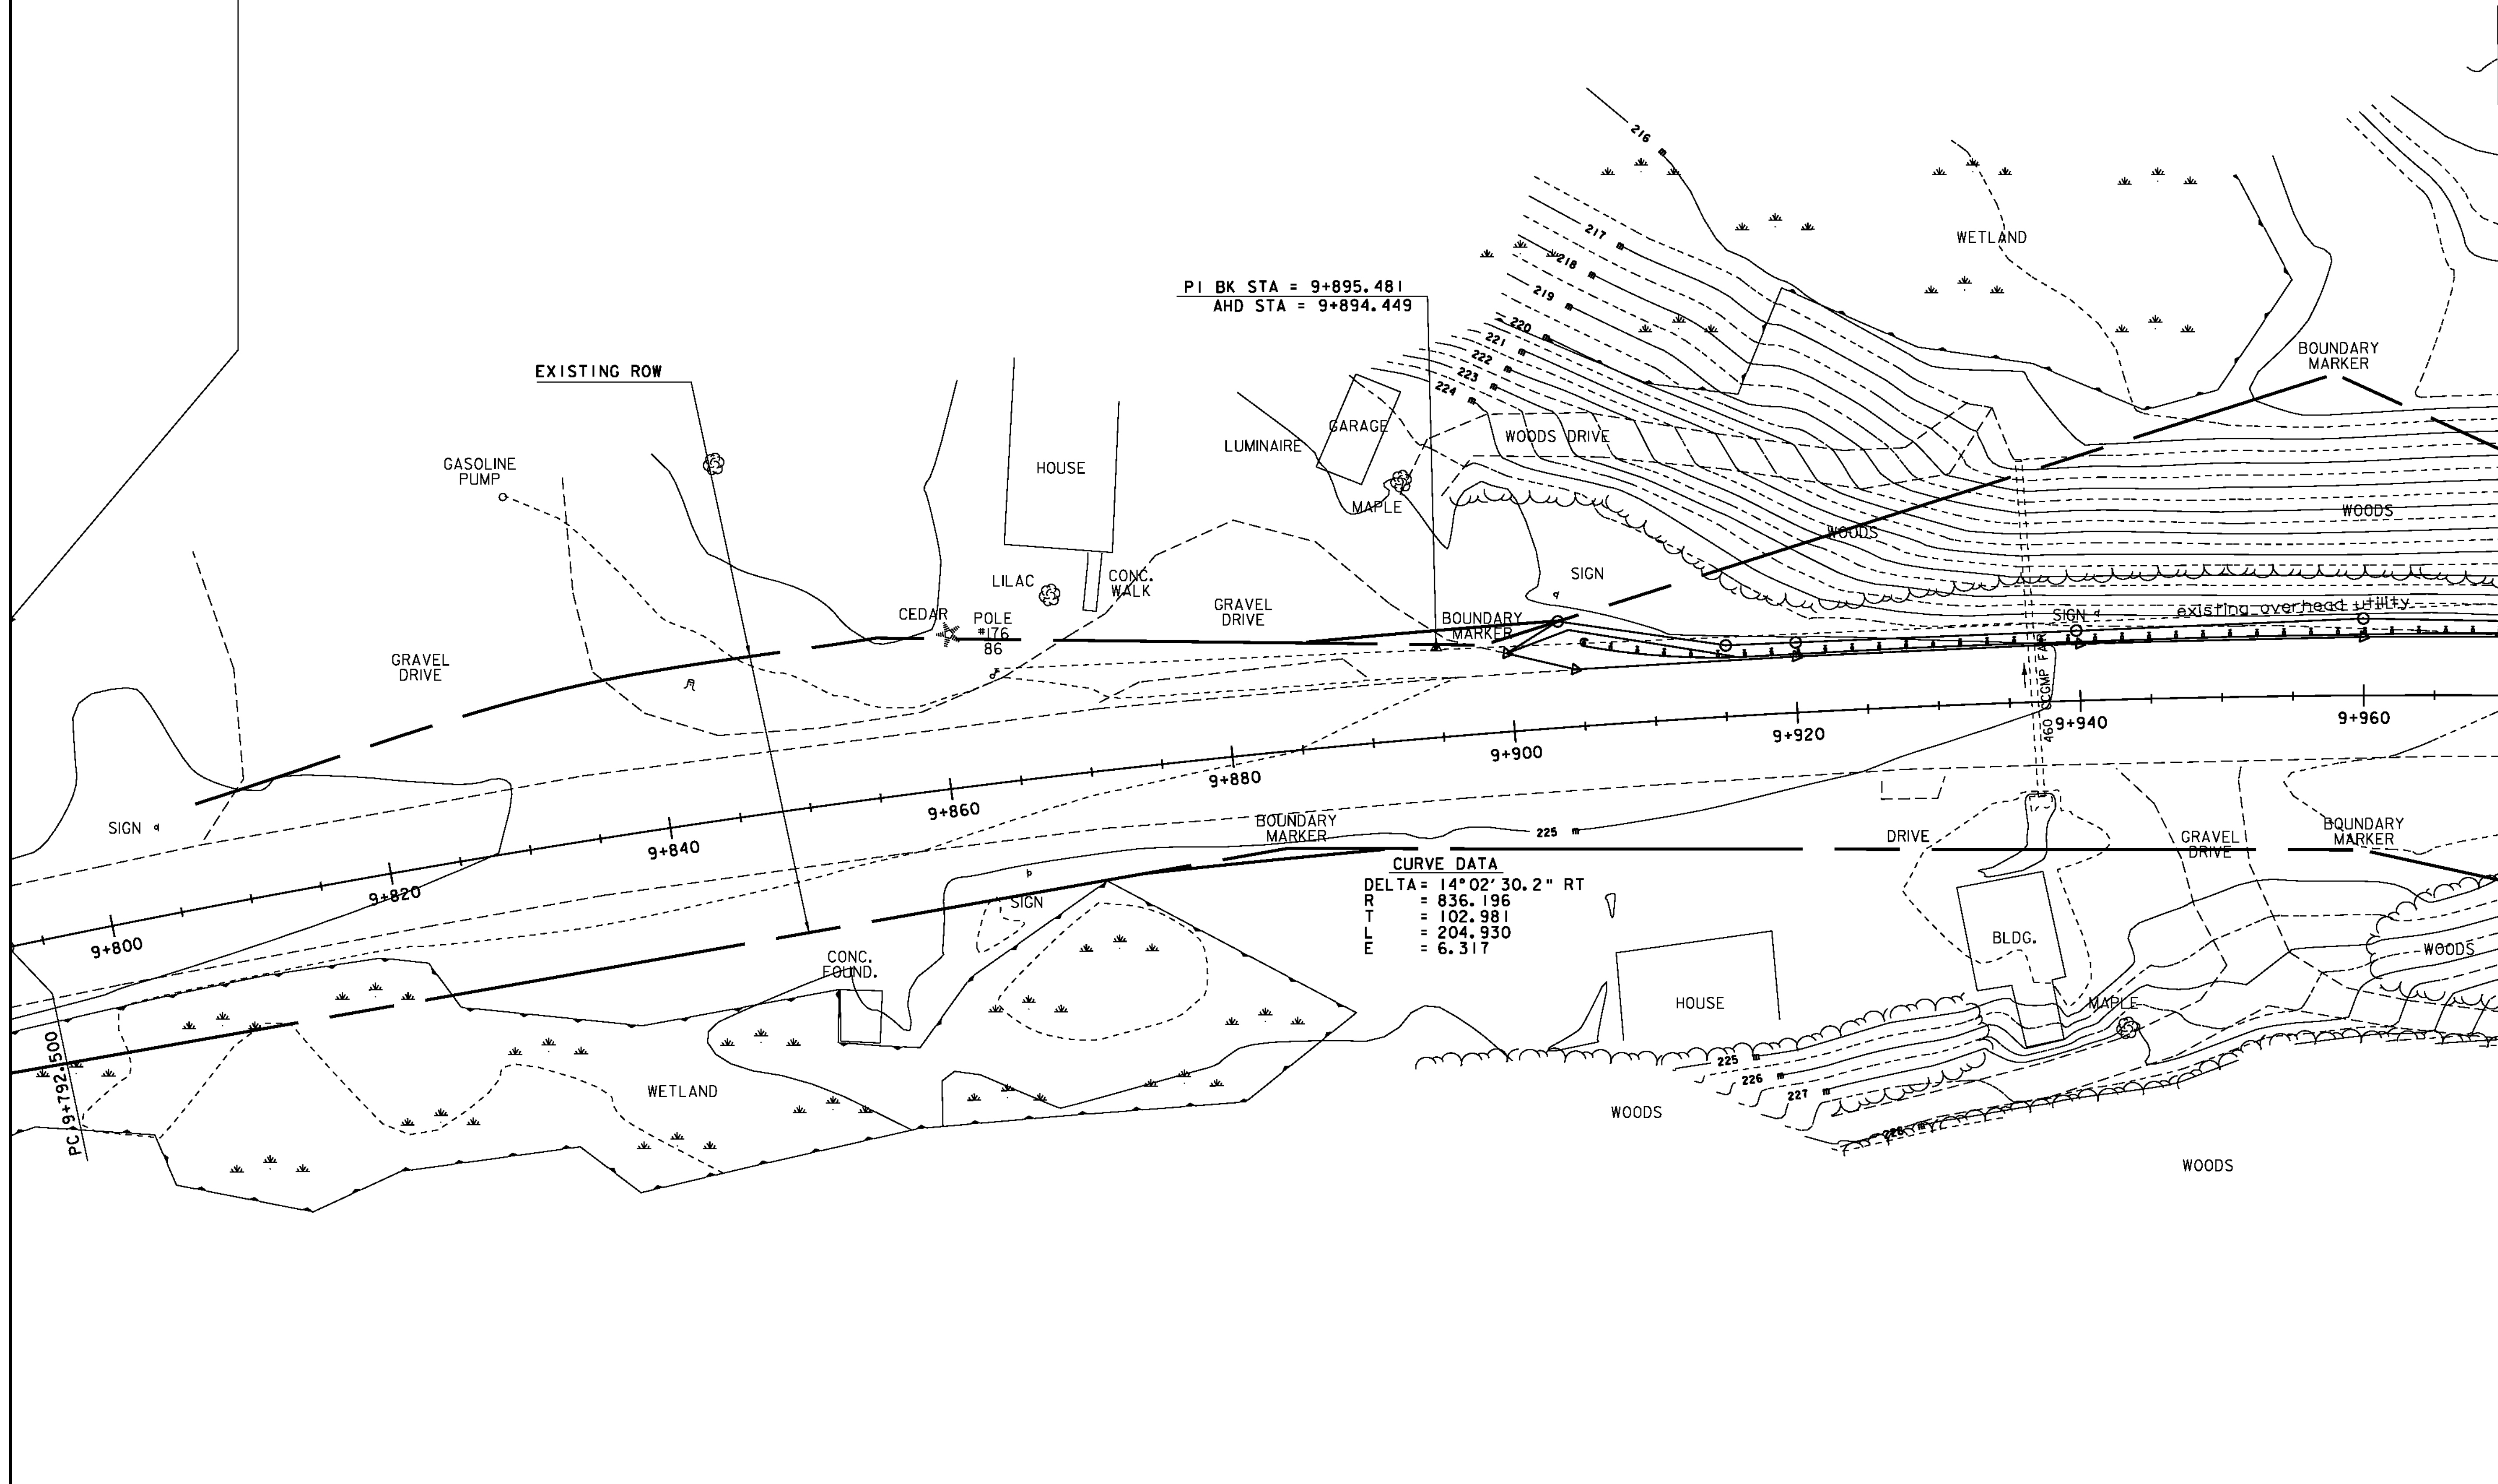

MATCHLINE STA. 9+970

FINAL CONDITIONS - LAYOUT 1

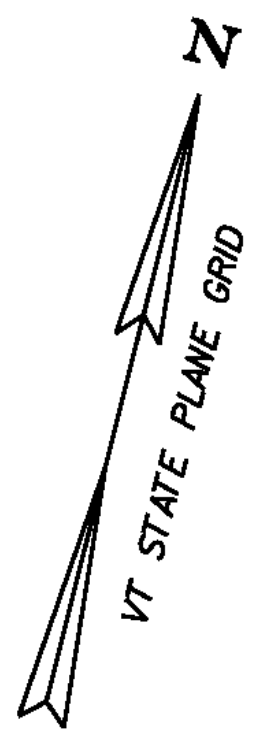

LEGEND

 WETLANDS BOUNDARY

PROJECT NAME:	STOCKBRIDGE
PROJECT NUMBER:	BRF 022-1 (20)
FILE NAME: /str5/85e039/de039bdr.dgn	PLOT DATE: 08-APR-2010
PROJECT LEADER: C.P. Williams	DRAWN BY: M.FESSEL
DESIGNED BY: R.S.YOUNG	CHECKED BY: R.S. Young
FINAL CONDITIONS - LAYOUT 1	SHEET 107 OF 139