

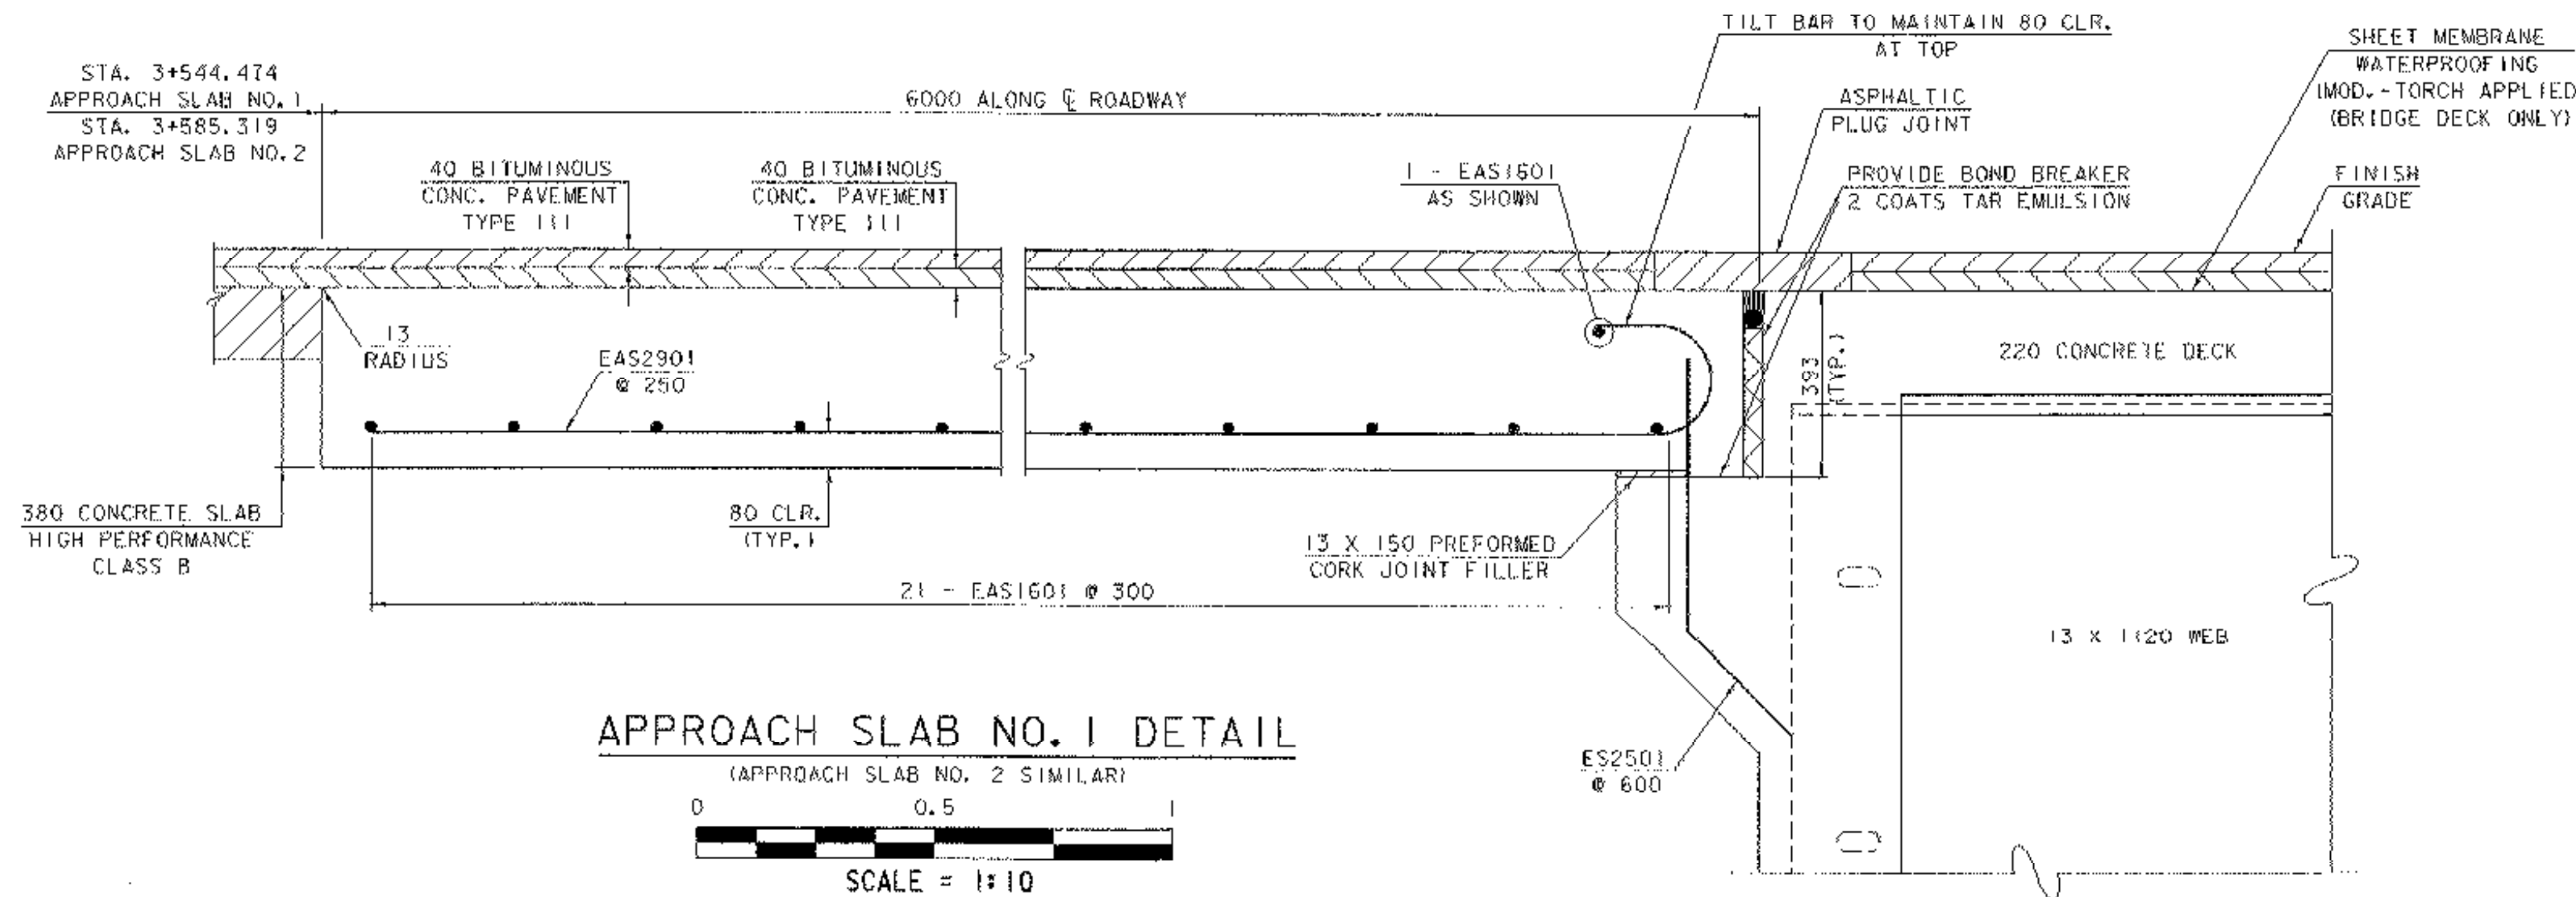
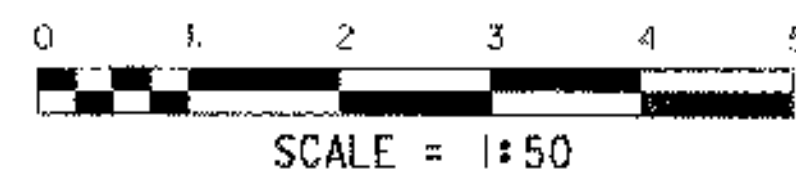


APPROACH SLAB PLAN

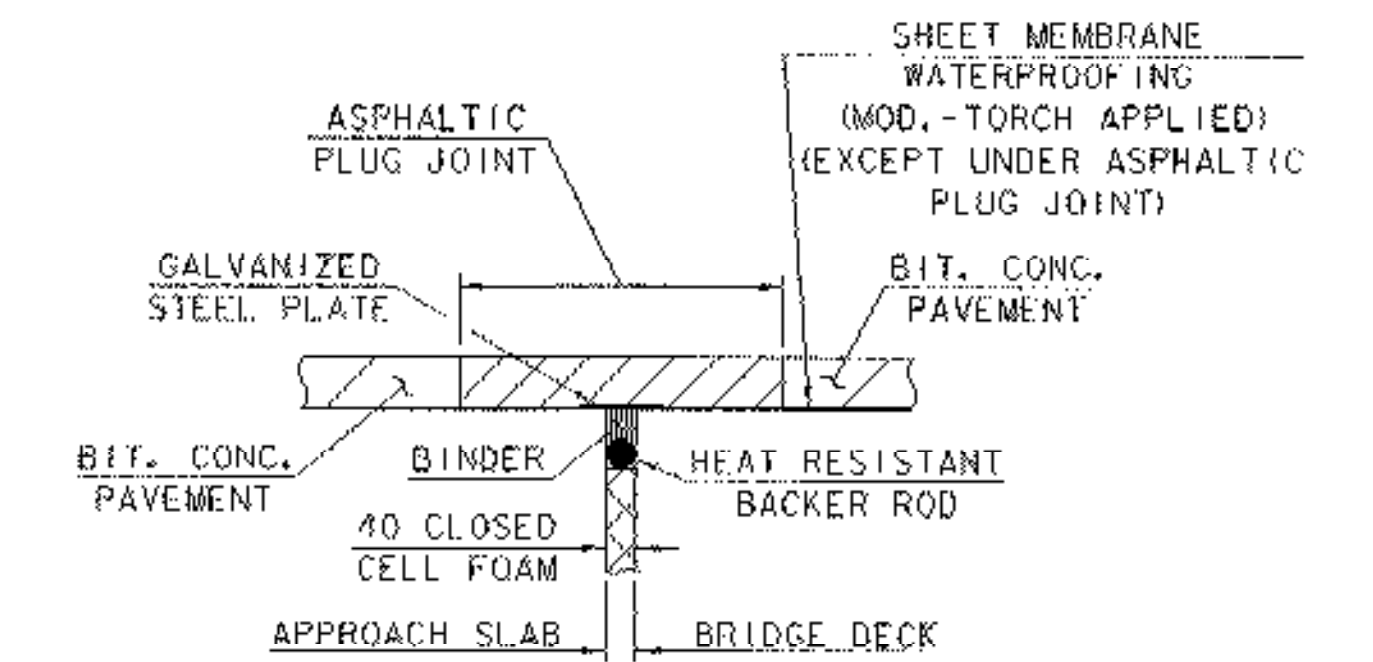

APPROACH SLAB NO. 1 DETAIL

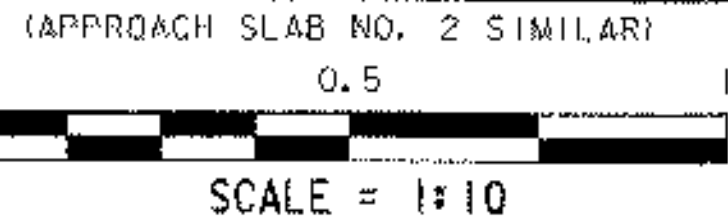

**ASPHALTIC PLUG JOINT
DETAIL AT EXPANSION END**

NOT TO SCALE

APPROACH SLAB DETAILS

PROJECT NAME:	LYNDON	FILE NAME:	85e04\Structures\se04\sb.t	PLOT DATE:	29-NOV-2005
PROJECT NUMBER:	BRS 0269 (8)S	PROJECT MANAGER:	R. R. WHITCOMB	DRAWN BY:	L. BULLOCK
		DESIGNED BY:	S. SCRIBNER	CHECKED BY:	S. SCRIBNER
					SHEET 43 OF 68