


# QUANTITY SHEET 3

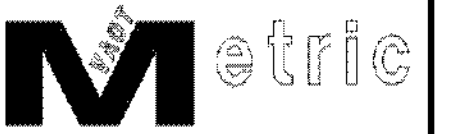

SUMMARY OF ESTIMATED QUANTITIES										TOTALS		DESCRIPTIONS				DETAILED SUMMARY OF QUANTITIES			
						ROADWAY	TRAINING	EROSION CONTROL	BRIDGE	FULL C.E. ITEMS	GRAND TOTAL	FINAL	UNIT	ITEMS	ITEM NUMBER	ROUND	QUANTITIES	UNIT	ITEMS
										1	1		LS	FIELD OFFICE, ENGINEERS	631.10	-			
										1	1		LS	TESTING EQUIPMENT, CONCRETE	631.16	-			
										1	1		LS	TESTING EQUIPMENT, BITUMINOUS	631.17	-			
										1	1		LU	FIELD OFFICE TELEPHONE (N.A.B.I.)	631.25	-			
							1040				1040		HR	EMPLOYEE TRAINEESHIP	634.10	EST			
						1					1		LS	MOBILIZATION/DEMOBILIZATION	635.11	-			
						1					1		LS	TRAFFIC CONTROL	641.10	-			
						1070					1070		M	DURABLE 100 MM WHITE LINE	646.400	53			
						1040					1040		M	DURABLE 100 MM YELLOW LINE	646.410	50			
						10					10		M	DURABLE 600 MM STOP BAR	646.480	1.4			
						4					4		EACH	DURABLE LETTER OR SYMBOL	646.490	-			
						1070					1070		M	TEMPORARY 100 MM WHITE LINE	646.600	53			
						1040					1040		M	TEMPORARY 100 MM YELLOW LINE	646.610	50			
						10					10		M	TEMPORARY 600 MM STOP BAR	646.680	1.4			
						4					4		EACH	TEMPORARY LETTER OR SYMBOL	646.690	-			
						1150					1150		SM	GEOTEXTILE FOR ROADBED SEPARATOR	649.11	24			
						2050			1650		3700		SM	GEOTEXTILE UNDER STONE FILL	649.31	123			
								265			265		SM	GEOTEXTILE FOR SILT FENCE	649.51	5			
								715			715		SM	GEOTEXTILE FOR SILT FENCE, WOVEN WIRE REINFORCED	649.515	8			
								575			575		SM	GEOTEXTILE FOR FILTER CURTAIN	649.61	29			
								100			100		KG	SEED	651.15	28			
								100			100		KG	SEED, WINTER RYE	651.17	28			
								600			600		KG	FERTILIZER	651.18	21			
								5			5		T	AGRICULTURAL LIMESTONE	651.20	0.35			
								5			5		T	HAY MULCH	651.25	0.35			
								1100			1100		CM	TOPSOIL	651.35	67			
						10			870		880		SM	GRUBBING MATERIAL	651.40	14.4			
								1			1		LS	EPSC PLAN	652.10	-			
								200			200		HR	MONITORING EPSC PLAN	652.20	EST			
								1			1		LU	MAINTENANCE OF EPSC PLAN (N.A.B.I.)	652.30	-			
								4000			4000		SM	TEMPORARY EROSION MATTING	653.20	135			
								1200			1200		SM	PERMANENT EROSION MATTING	653.21	132			
								15			15		CM	TEMPORARY STONE CHECK DAM, TYPE I	653.25	2			
								30			30		CM	VEHICLE TRACKING PAD	653.35	6			
								1			1		EACH	INLET PROTECTION DEVICE, TYPE I	653.40	-			
								4			4		EACH	FILTER BAG	653.45	-			
								910			910		M	BARRIER FENCE	653.50	20			
								50			50		M	PROJECT DEMARCATION FENCE	653.55	5			
						10.46					10.46		SM	TRAFFIC SIGNS, TYPE A	675.20	-			
						123.99					123.99		M	SQUARE TUBE SIGN POST AND ANCHOR	675.341	-			

PROJECT NAME: **CORNWALL**  
PROJECT NUMBER: **BRS 0172(6)**  
FILE NAME: **Z85E042QTY.XLS** PLOT DATE: **03/15/2010**  
PROJECT MANAGER: **MARTHA EVANS-MONGEOP** DRAWN BY: **A. ACHARYA**  
DESIGNED BY: **E. ATKINS** CHECKED BY: **K. ISHIKURA**  
**QUANTITY SHEET #3** SHEET **12** OF **144**