

**GEOTEXTILE FOR SILT FENCE,
WOVEN WIRE REINFORCED**
3+161LT ~ 3+260 LT
3+170 RT ~ 3+217 RT

SEED
3+180 LT ~ 3+260 LT
3+180 RT ~ 3+260 RT


SEED, WINTER RYE
3+180 LT ~ 3+260 LT
3+180 RT ~ 3+260 RT

HAY MULCH
3+040 LT ~ 3+180 LT
3+040 RT ~ 3+180 RT

TEMPORARY EROSION MATTING
3+180.000 RT ~ 3+210.000 RT - SLOPE STABILIZATION

VEHICLE TRACKING PAD
3+234 LT
3+242 RT

BARRIER FENCE
LIMITS DEFINED ON CONSTRUCTION AND STABILIZATION SHEETS FOR ROADWAY

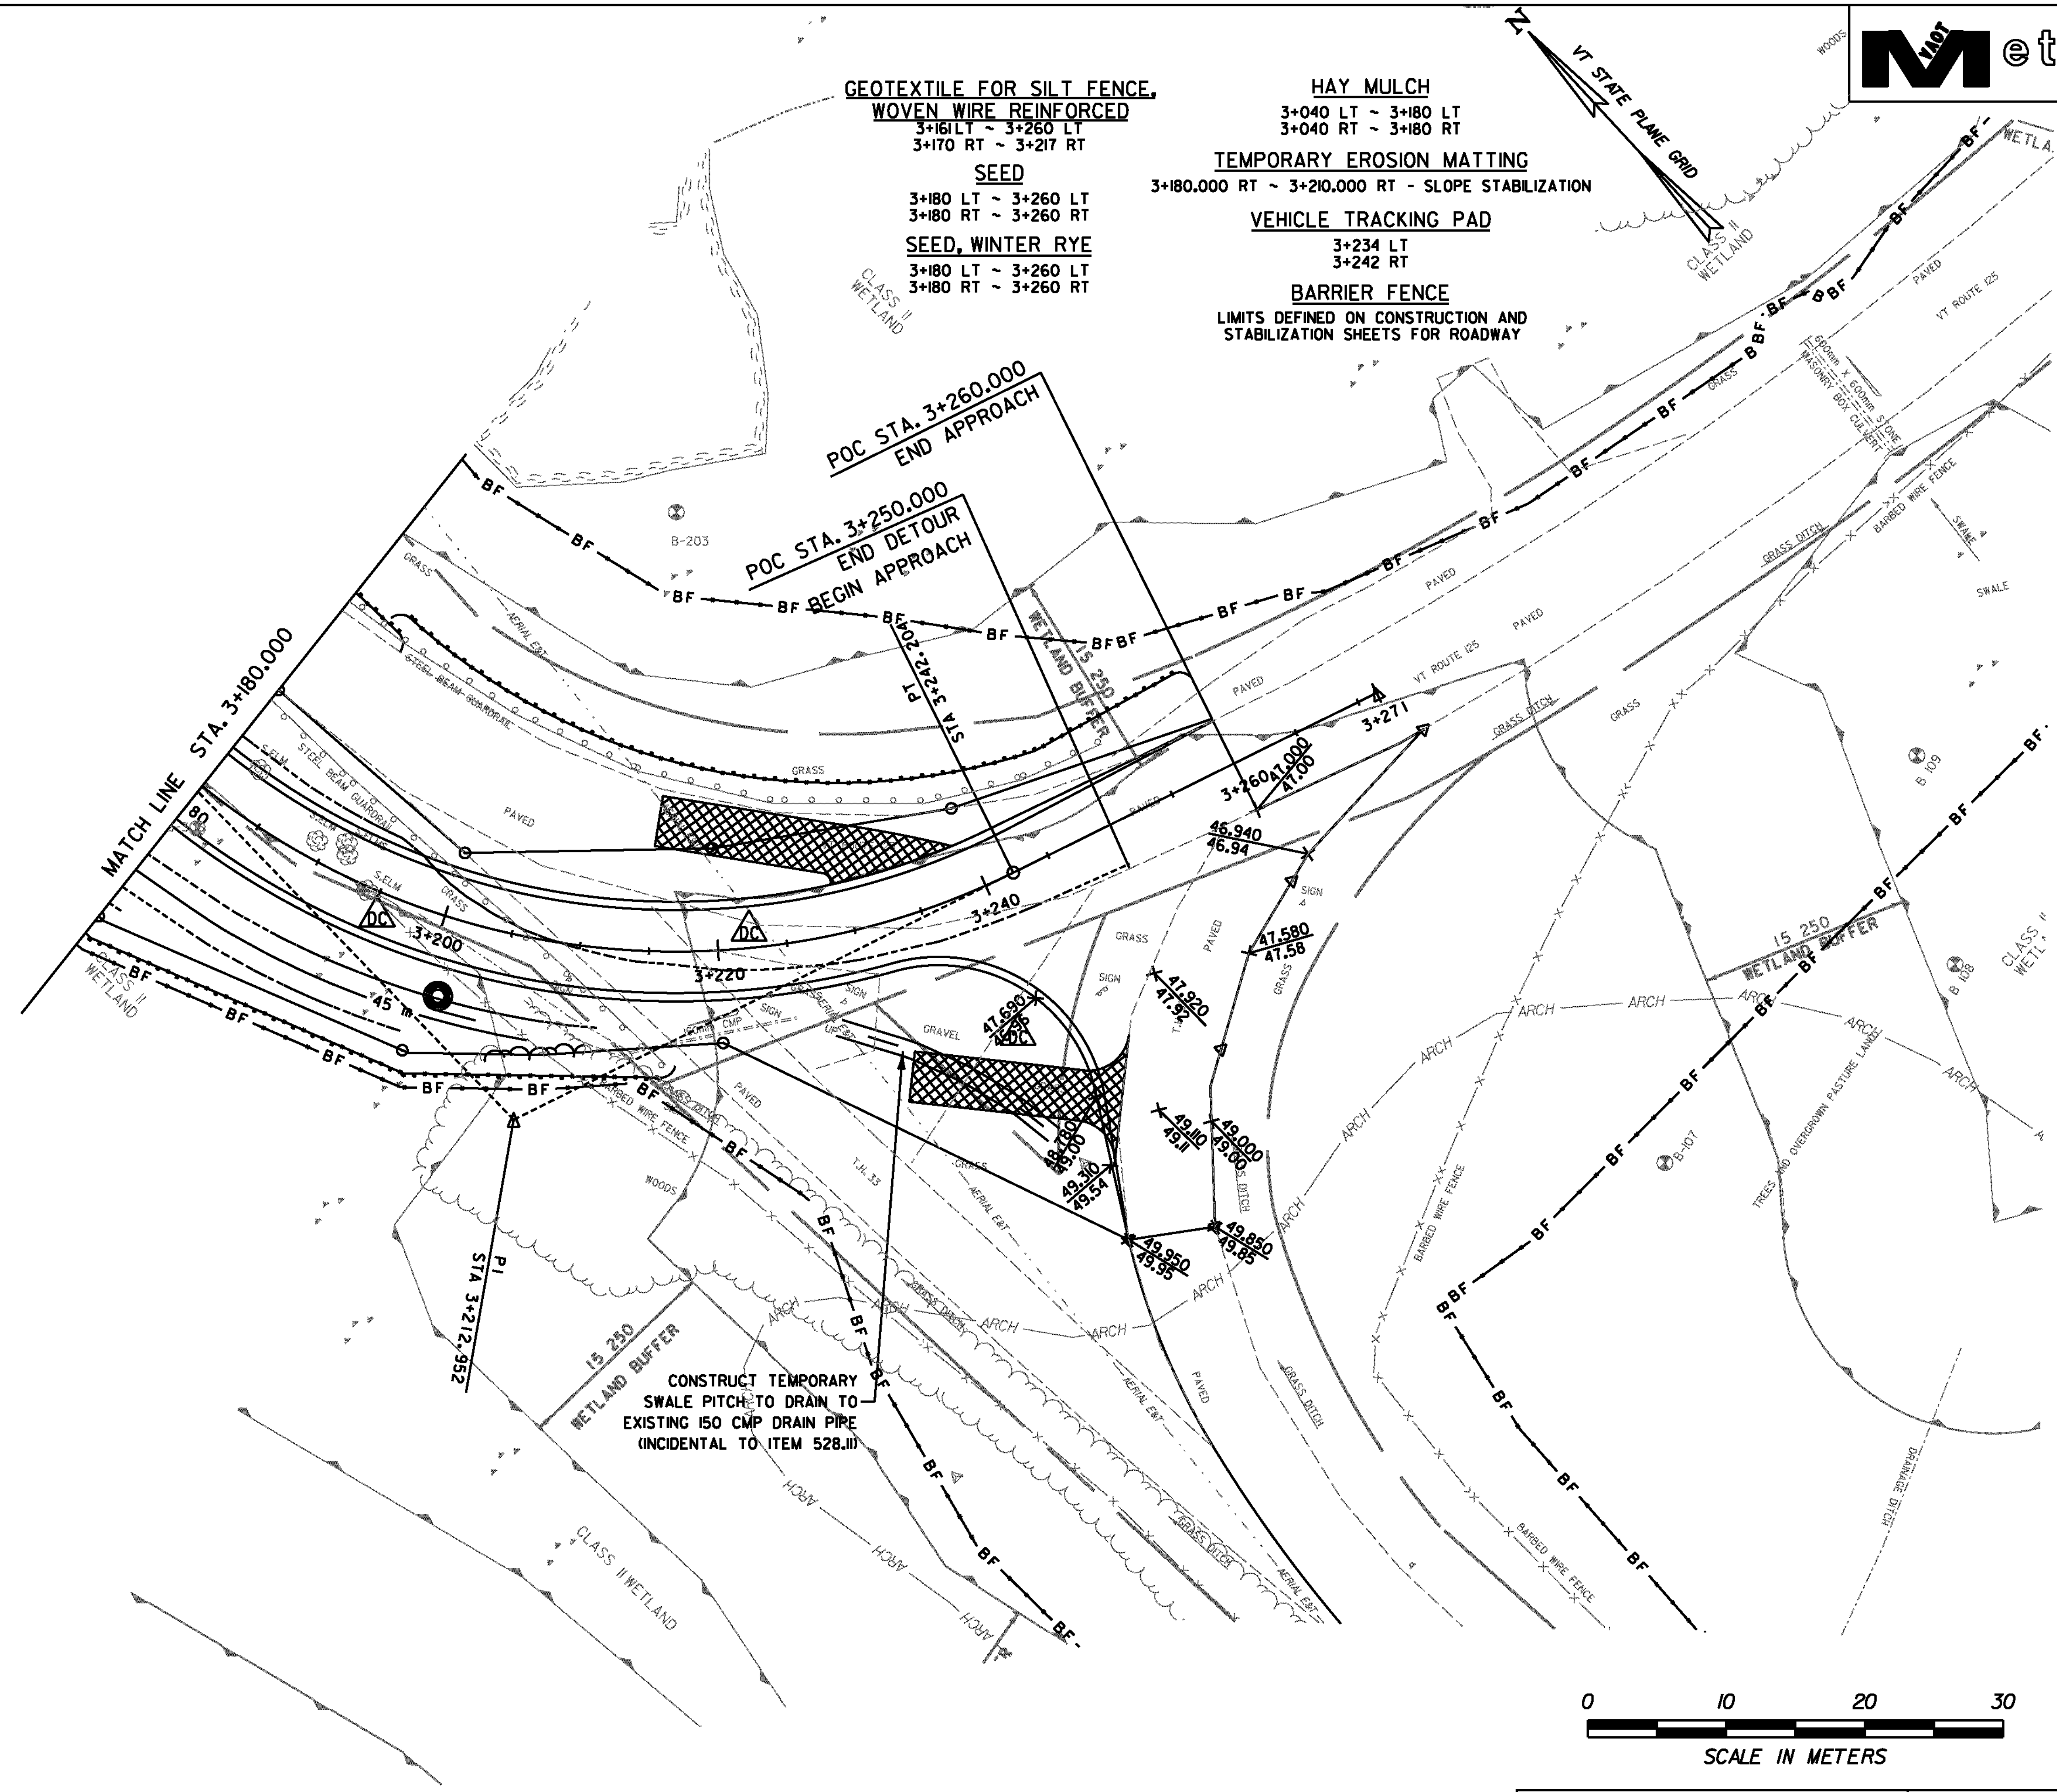

DATUM	
VERTICAL	NAVD 88
HORIZONTAL	NAD 83(92)

PROJECT: CORNWALL	PROJECT NO.: BRS 0172(6)
DESIGN FILE NAME: z85e042erodebdr.dgn	PLOT DATE: 2/5/2010
IPARM FILE NAME:	SURVEY DATE: 1996&1999
SURVEYED BY: VTRANS & VT SURVEY	DRAWN BY: ERIK ATKINS
SQUAD LEADER: MARTHA EVANS-MONGEON	SHEET: 51 OF 144
EPSC TEMP. DETOUR CONST. COND. SHEET 2	