


VT STATE PLANE GRID

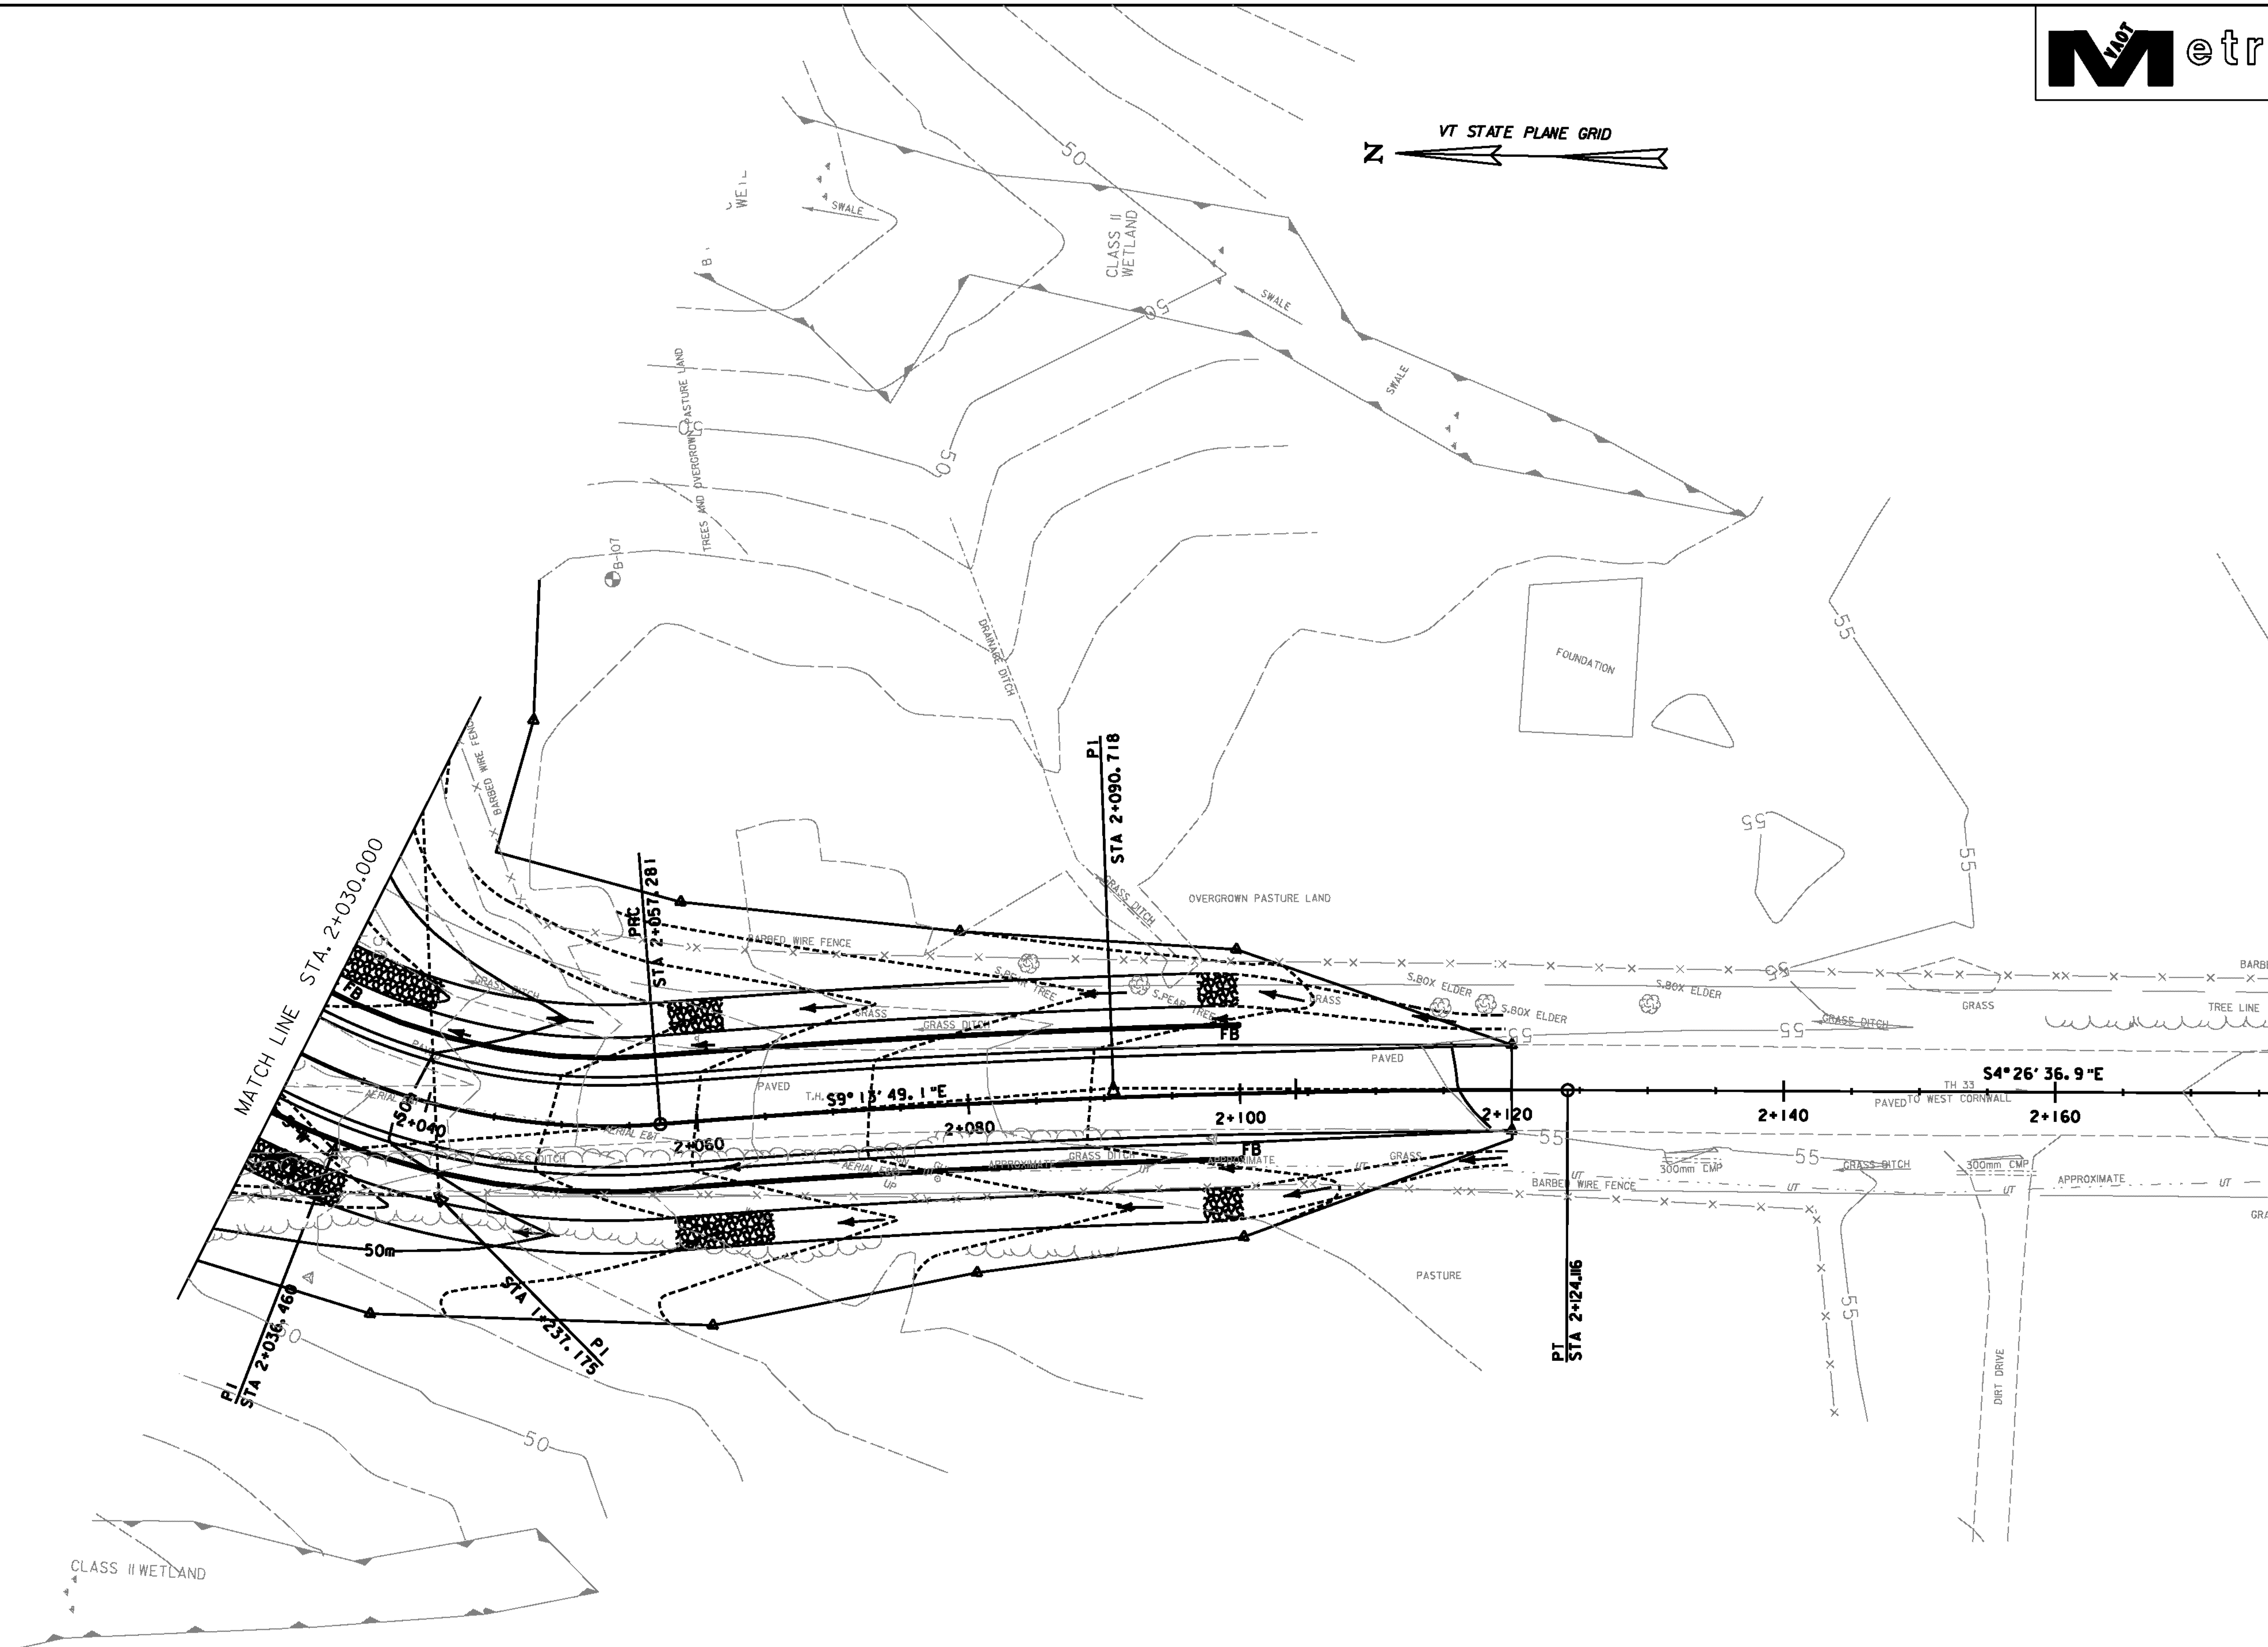

DATUM	
VERTICAL	NAVD 88
HORIZONTAL	NAD 83(92)



NOTE:
 SEE CROSS SECTIONS FOR ADDITIONAL GRADING.

PROJECT: CORNWALL	PROJECT NO. : BRS 0172(6)
DESIGN FILE NAME: z85e042finalbdr.dgn	PLOT DATE: 2/5/2010
IPARM FILE NAME:	SURVEY DATE: 1996&1999
SURVEYED BY: VTRANS & VT SURVEY	DRAWN BY: ERIK ATKINS
SQUAD LEADER: MARTHA EVANS-MONGEON	SHEET: 56 OF 144
EPSC FINAL CONDITIONS SHEET 5	