



DURABLE 100 MM WHITE LINE
 I+040 LT ~ I+100 LT: EDGE LINE (3.3m LT)
 I+040 RT ~ I+100 RT: EDGE LINE (3.3m RT)

TEMPORARY 100 MM WHITE LINE
 I+040 LT ~ I+100 LT: EDGE LINE (3.3m LT)
 I+040 RT ~ I+100 RT: EDGE LINE (3.3m RT)

REMOVING SIGNS
 6 EACH

DURABLE 100 MM YELLOW LINE
 I+040 C ~ I+100 C: SOLID DOUBLE LINE

TEMPORARY 100 MM YELLOW LINE
 I+040 C ~ I+100 C: SOLID DOUBLE LINE

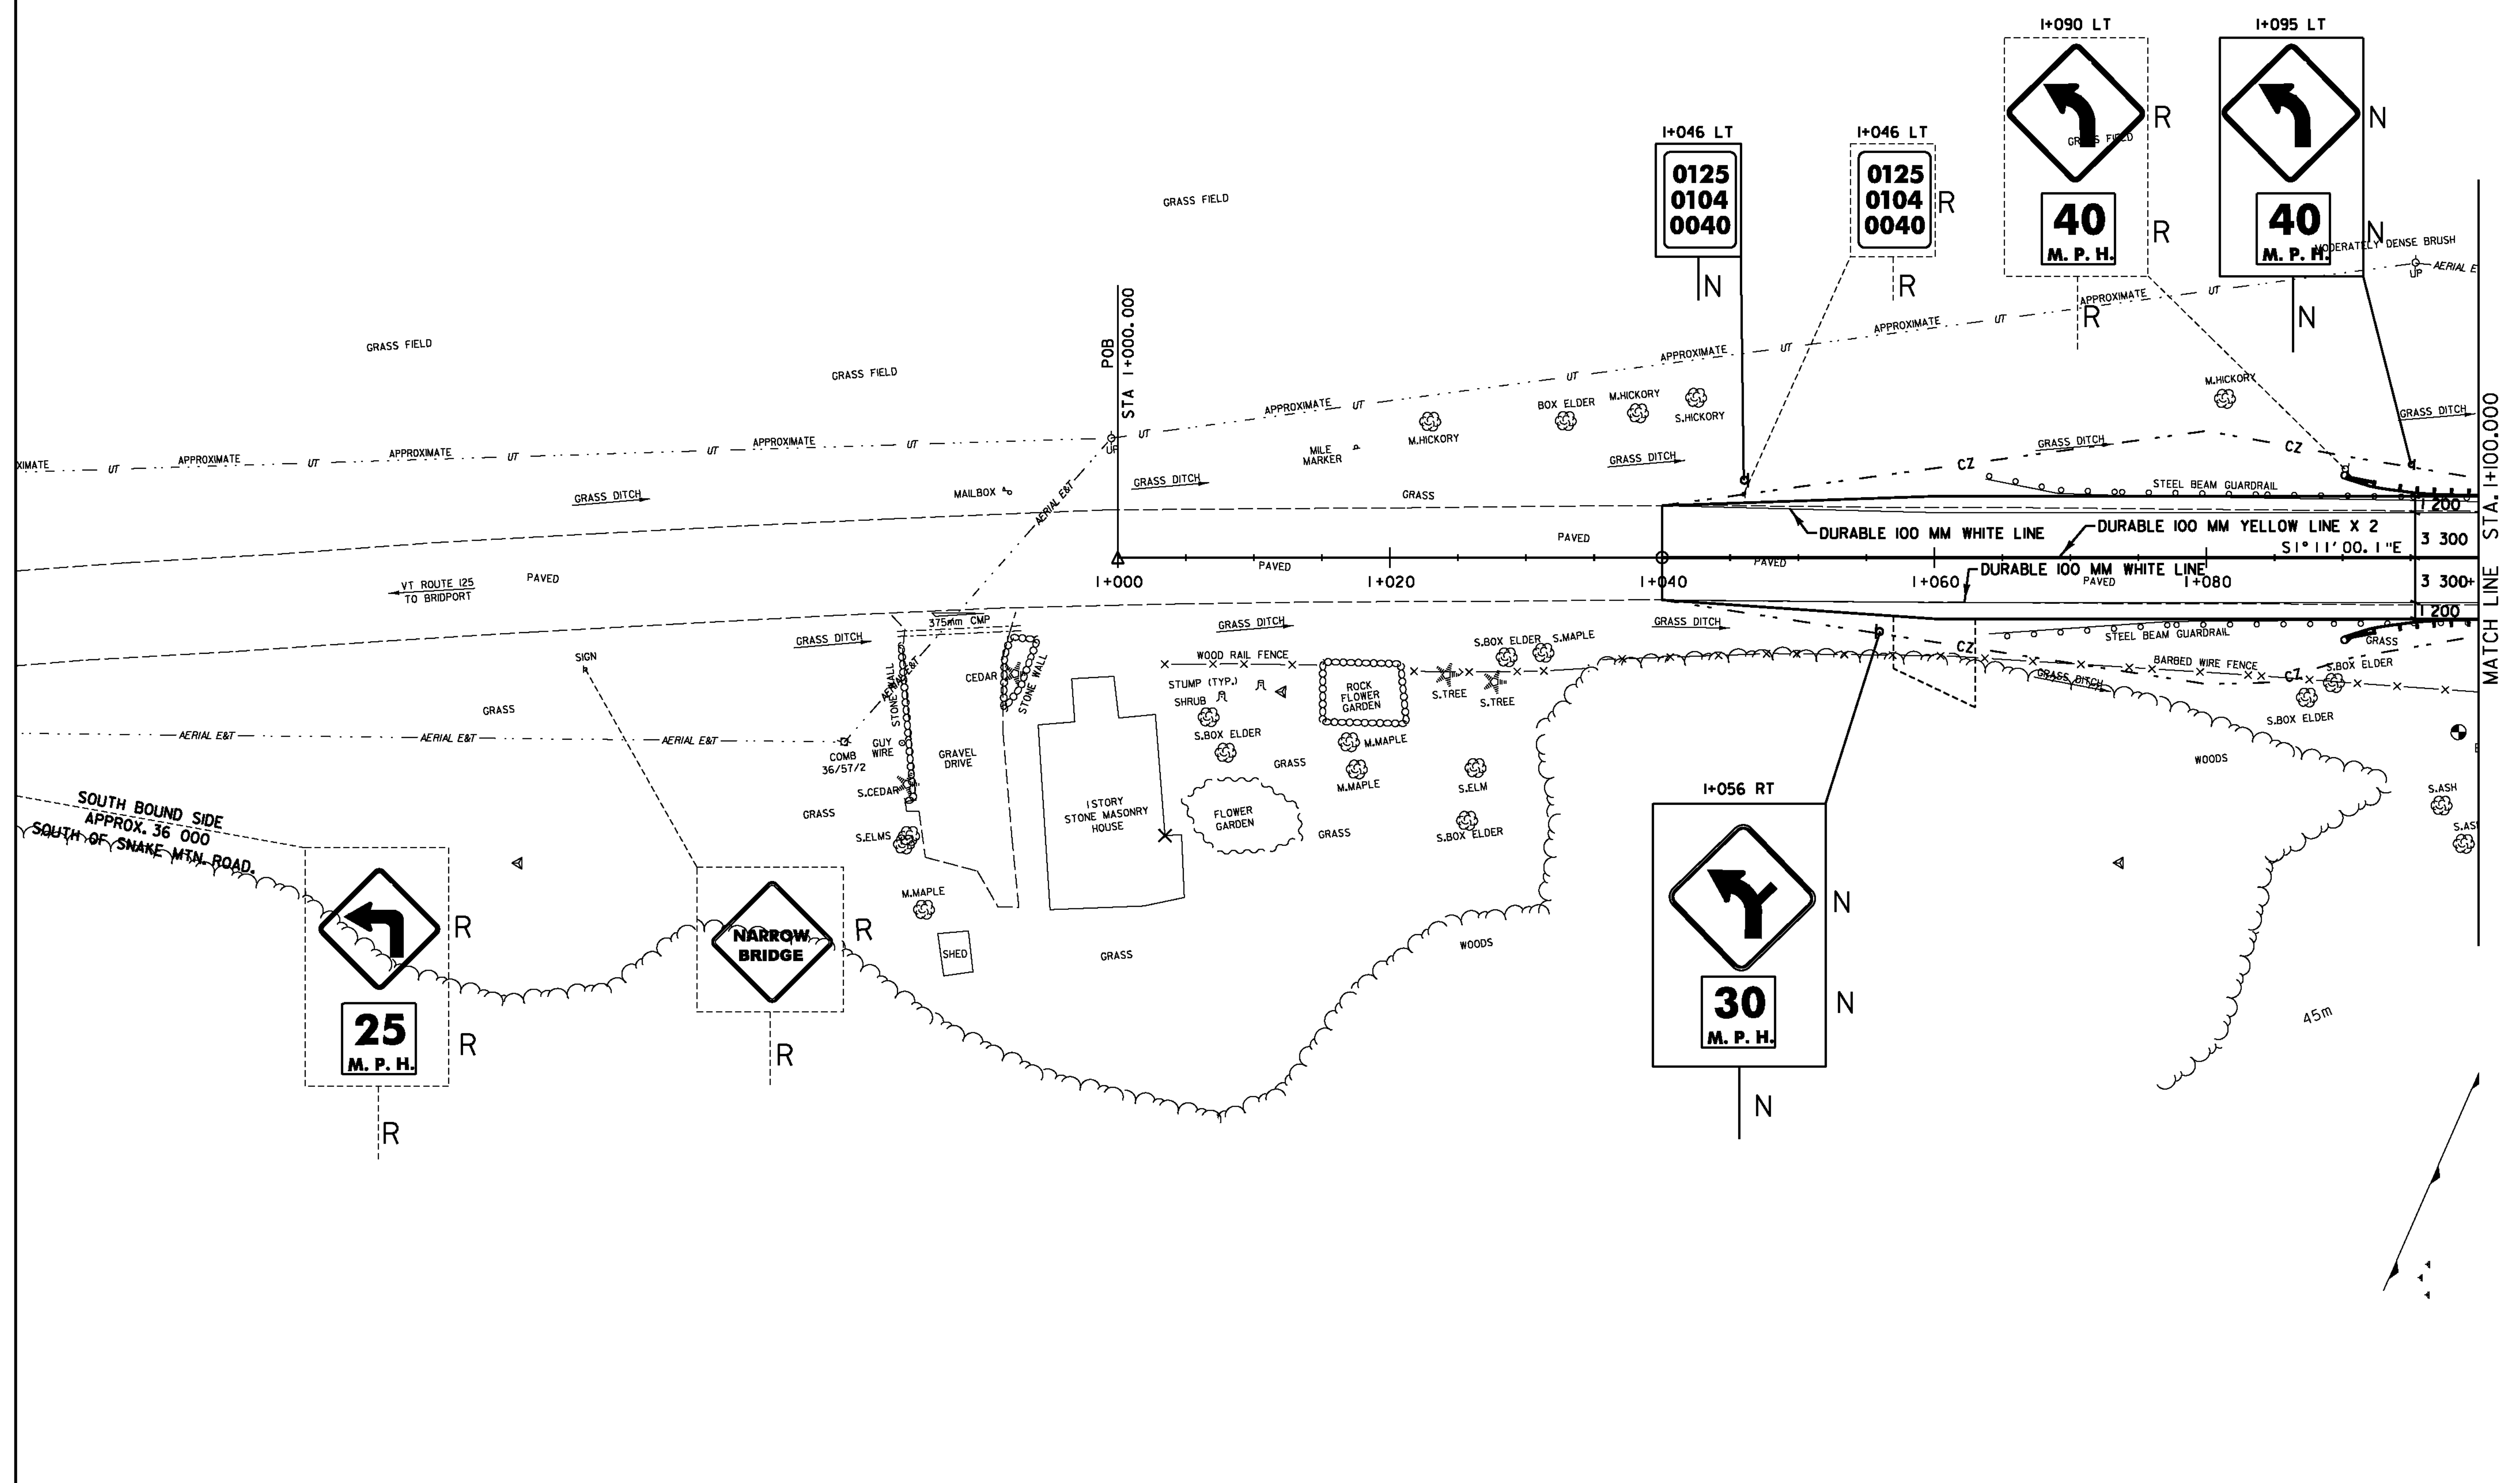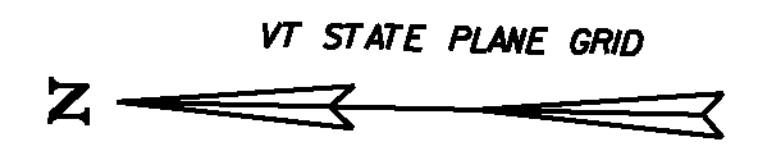

SIGN LEGEND	
	= EXISTING SIGN
	= NEW SIGN
R	= REMOVE
N	= NEW



DATUM	
VERTICAL	NAVD 88
HORIZONTAL	NAD 83(92)

PROJECT: CORNWALL	PROJECT NO.: BRS 0172(6)
DESIGN FILE NAME: z85e042+sbdr.dgn	PLOT DATE: 2/17/2010
IPARM FILE NAME:	SURVEY DATE: 1996&1999
SURVEYED BY: VTRANS & VT SURVEY	DRAWN BY: ERIK ATKINS
SQUAD LEADER: MARTHA EVANS-MONGEON	SHEET: 57 OF 144
PVMT MARKINGS AND SIGNS LAYOUT SHEET I	