


DURABLE 100 MM WHITE LINE
 TH 33 2+030 RT ~ TH 33 2+120 RT: EDGE LINE (3.0m RT)
 TH 33 2+030 LT ~ TH 33 2+120 LT: EDGE LINE (3.0m LT)

DURABLE 100 MM YELLOW LINE
 TH 33 2+030 C ~ TH 33 2+120 C: SOLID DOUBLE LINE

TEMPORARY 100 MM WHITE LINE
 TH 33 2+030 RT ~ TH 33 2+120 RT: EDGE LINE (3.0m RT)
 TH 33 2+030 LT ~ TH 33 2+120 LT: EDGE LINE (3.0m LT)

TEMPORARY 100 MM YELLOW LINE
 TH 33 2+030 C ~ TH 33 2+120 C: SOLID DOUBLE LINE

REMOVING SIGNS
 2 EACH

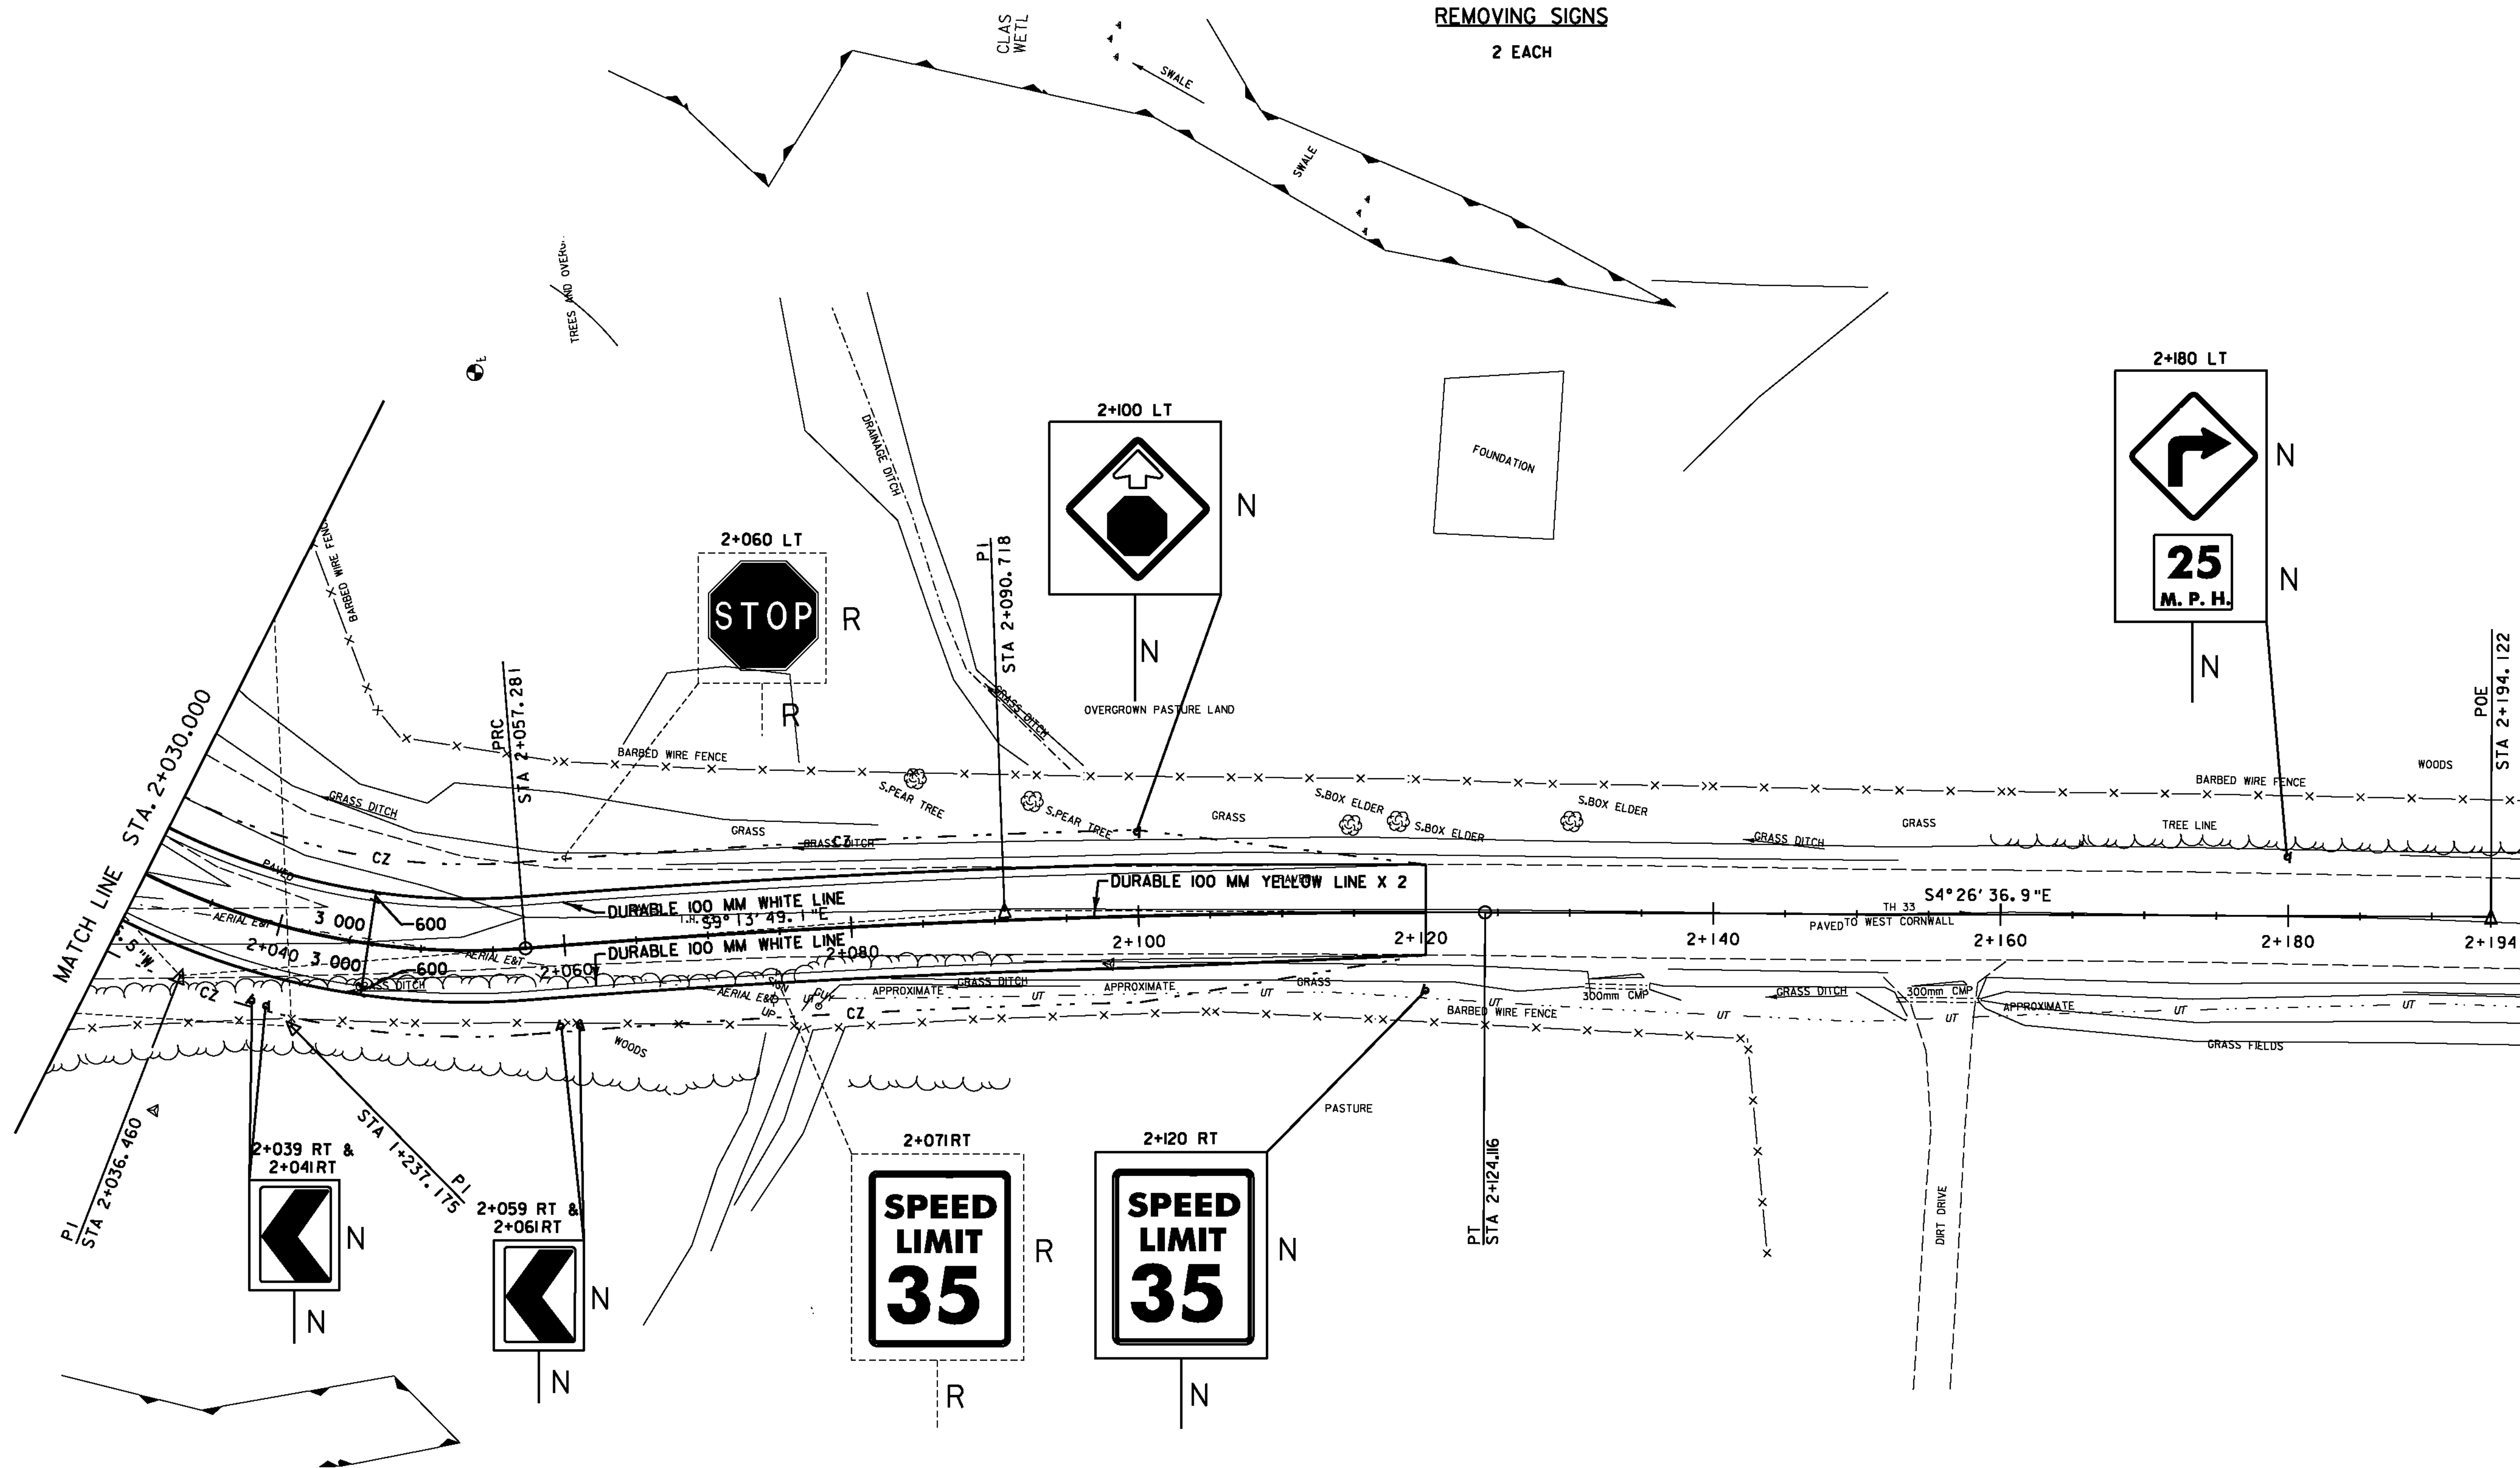

SIGN LEGEND	
	= EXISTING SIGN
	= NEW SIGN
R	= REMOVE
N	= NEW



DATUM
 VERTICAL NAVD 88
 HORIZONTAL NAD 83(92)

PROJECT: CORNWALL	PROJECT NO.: BRS 0172(6)
DESIGN FILE NAME: z85e0421sldr.dgn	PLOT DATE: 2/11/2010
IPARM FILE NAME:	SURVEY DATE: 1996&1999
SURVEYED BY: VTRANS & VT SURVEY	DRAWN BY: ERIK ATKINS
SQUAD LEADER: MARTHA EVANS-MONGEON	
PVMT MARKINGS AND SIGNS LAYOUT SHEET 5	SHEET: 61 OF 144