


**APPROXIMATE LIMITS OF SPECIAL PROVISION
(PREFABRICATED VERTICAL WICK DRAIN)**
3+058 RT ~ 3+112 LT - 147 S.M.

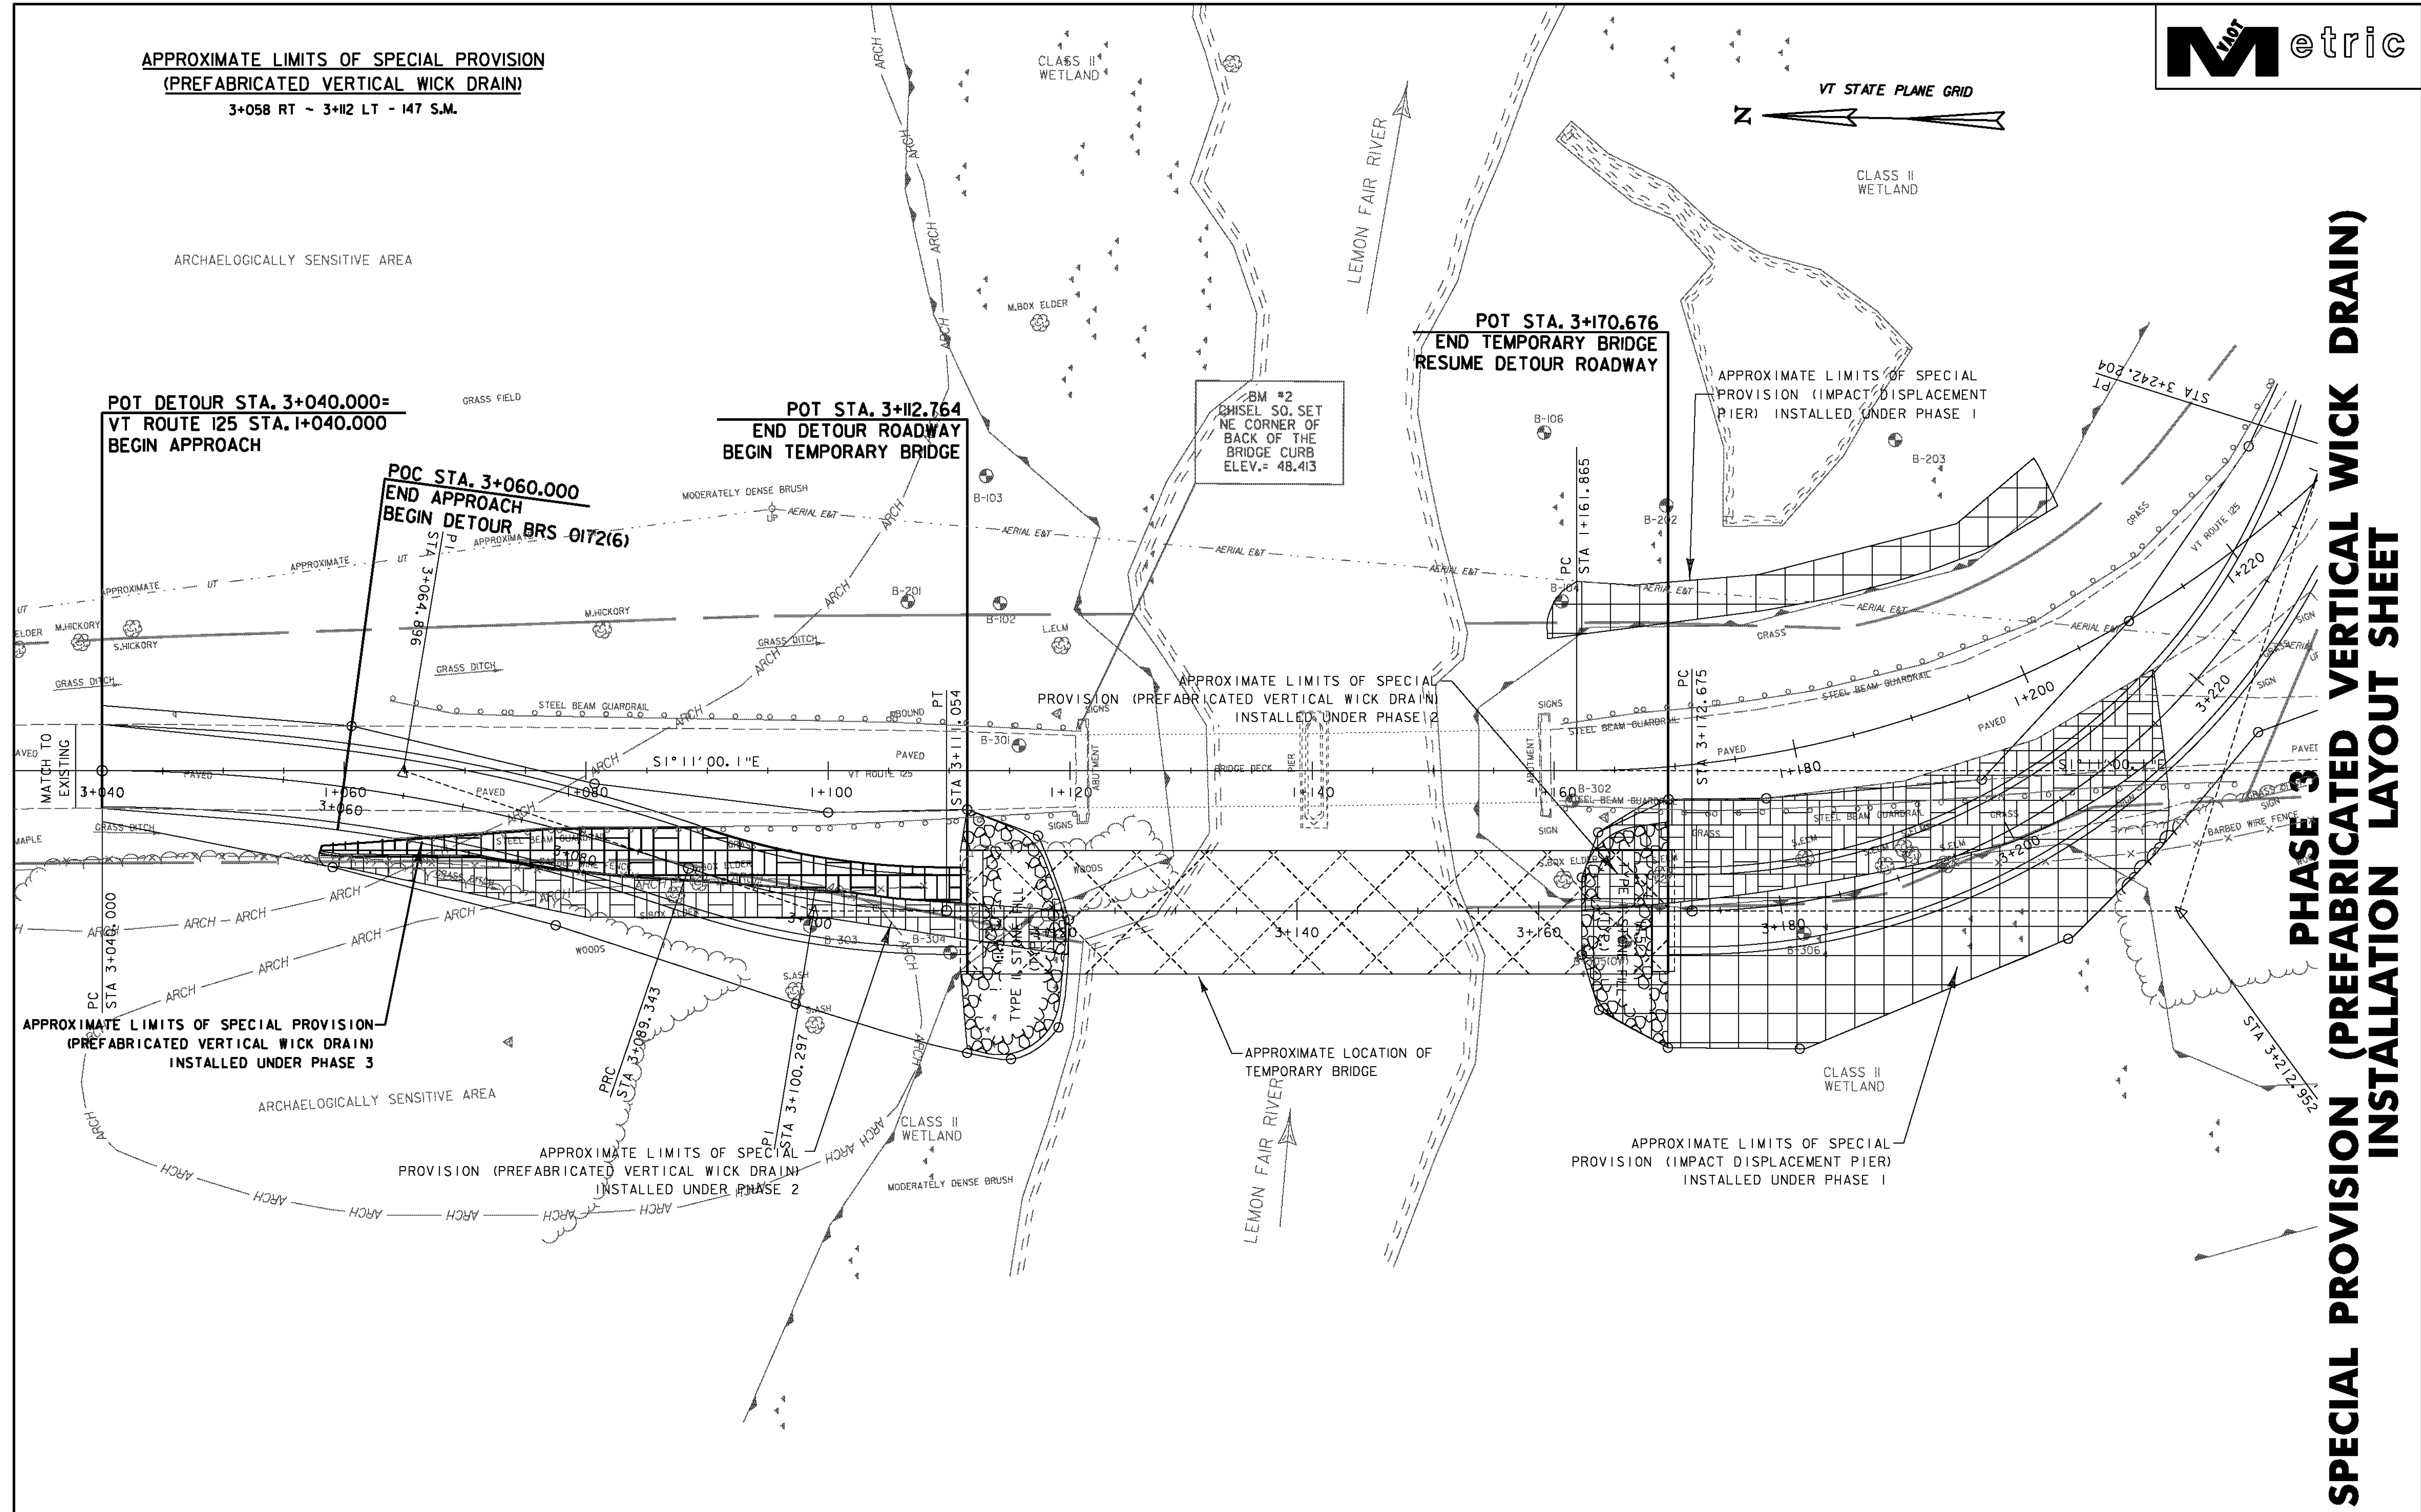

**PHASE 3
SPECIAL PROVISION (PREFABRICATED VERTICAL WICK DRAIN)
INSTALLATION LAYOUT SHEET**



LEGEND	
	APPROXIMATE LIMITS OF SPECIAL PROVISION (PREFABRICATED VERTICAL WICK DRAIN)
	APPROXIMATE LIMITS OF SPECIAL PROVISION (IMPACT DISPLACEMENT PIER)

PROJECT: CORNWALL	PROJECT NO.: BRS 0172(6)
DESIGN FILE NAME: z85e042geobdr.dgn	PLOT DATE: 3/16/2010
IPARM FILE NAME:	SURVEY DATE: 1996&1999
SURVEYED BY: VTRANS & VT SURVEY	DRAWN BY: ERIK ATKINS
SQUAD LEADER: MARTHA EVANS-MONGEON	SHEET: 89 OF 144