


**ABUTMENT NO. 1 PLAN**

SCALE: 1:25

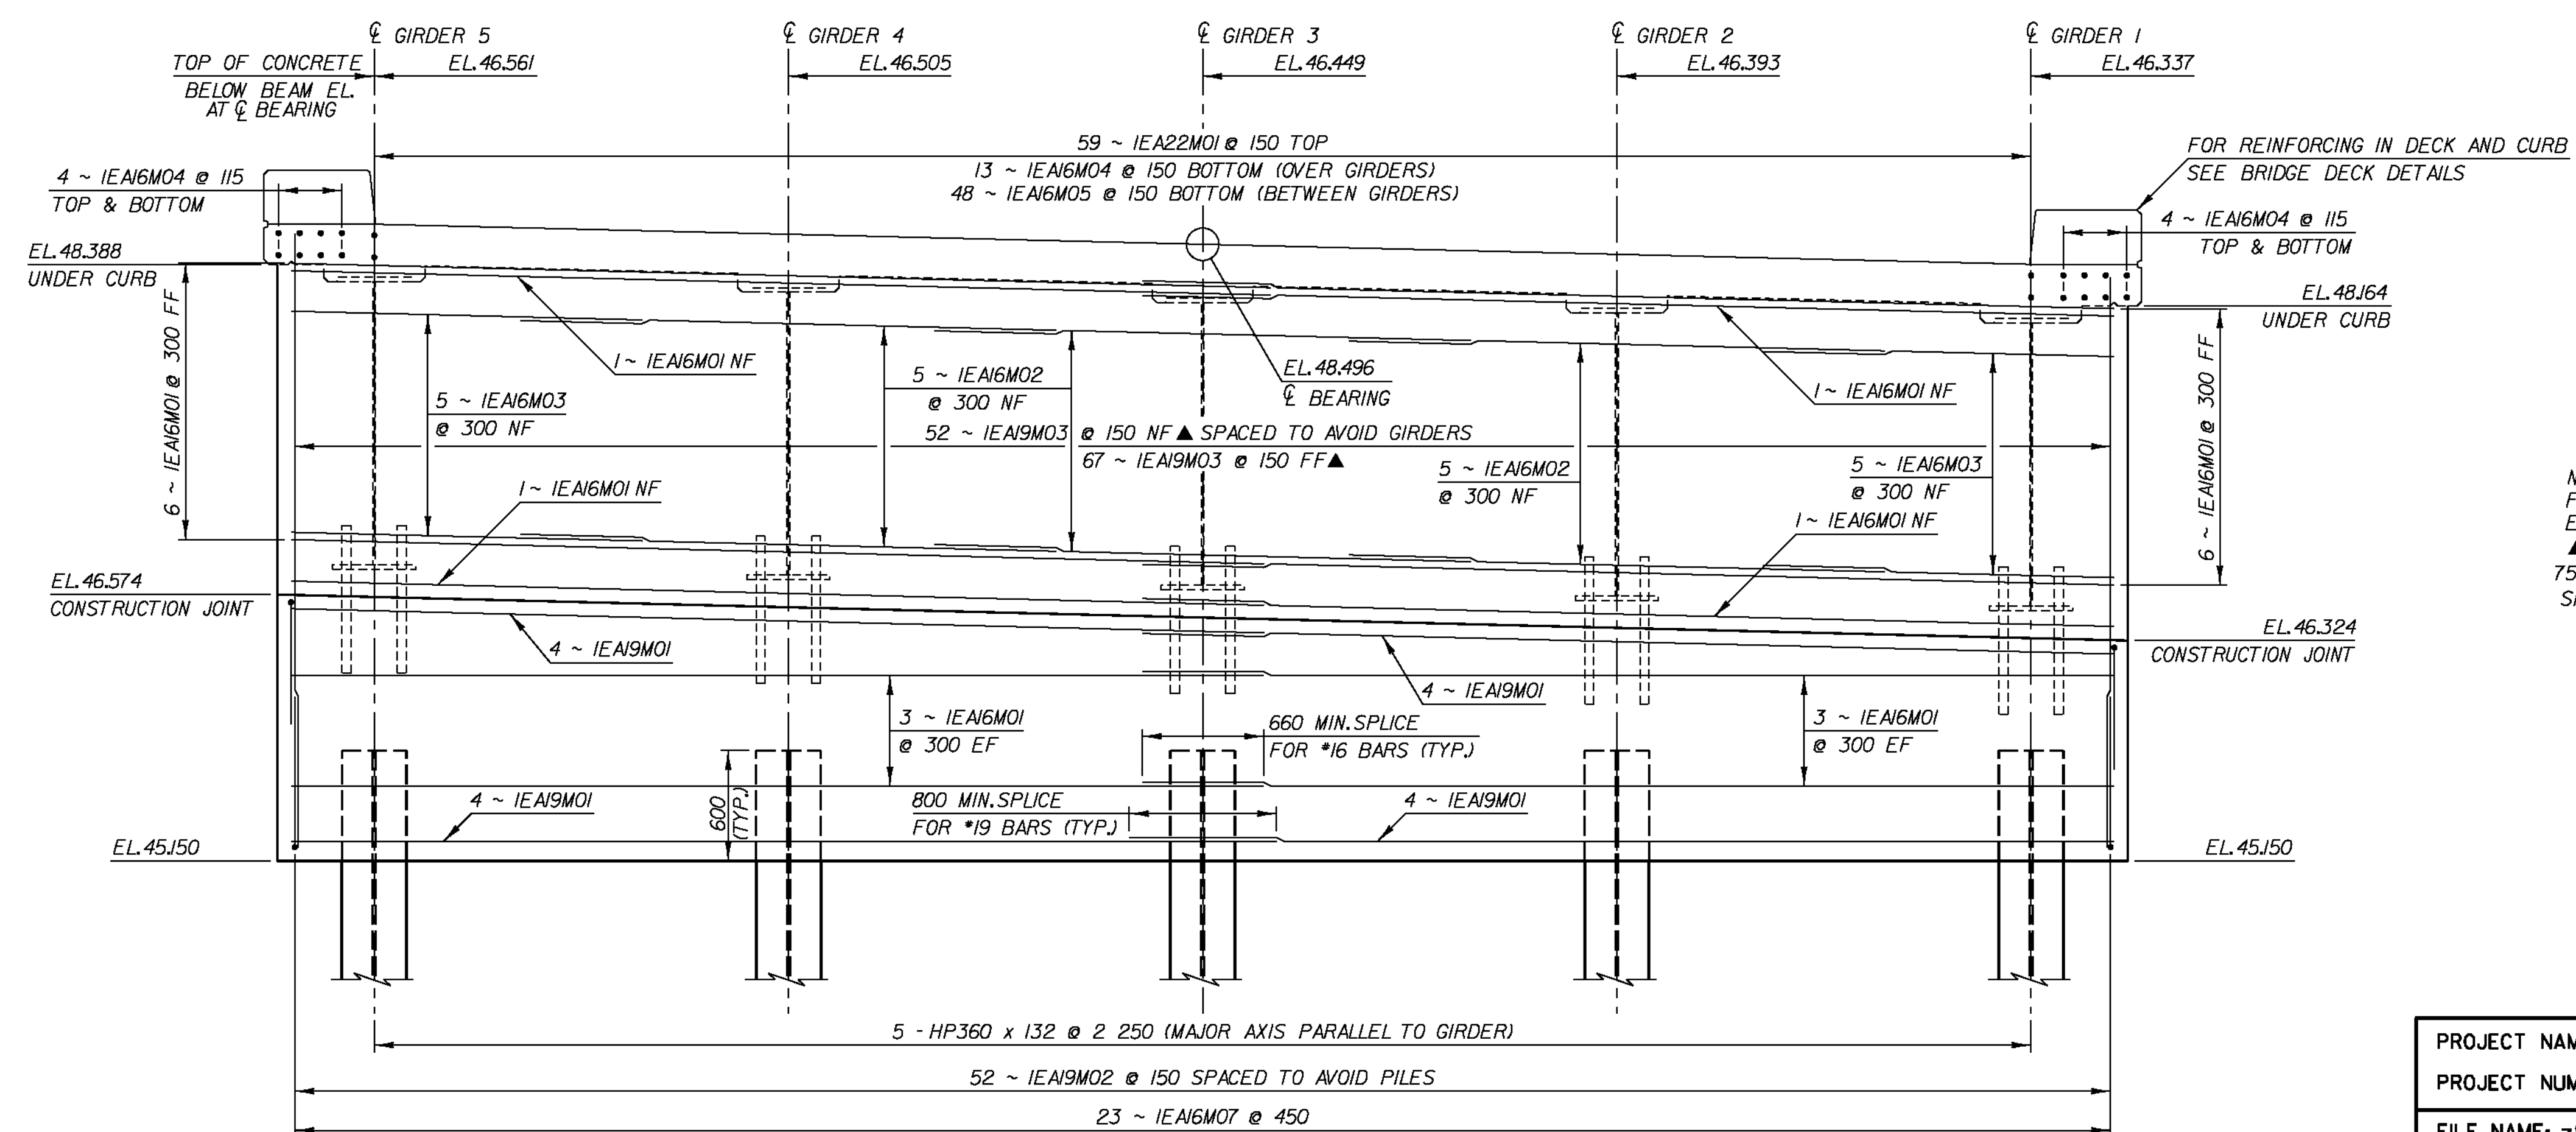

**ABUTMENT NO. 1 ELEVATION**

SCALE: 1:25

**NOTE:**

NF - NEAR FACE  
 FF - FAR FACE  
 EF - EACH FACE  
 ▲ - CUT TO FIT IN FIELD  
 75 CLR. UNLESS OTHERWISE SPECIFIED ON THE PLANS.

<b>DATUM</b>	
VERTICAL	NAVD88
HORIZONTAL	NAD83(92)

PROJECT NAME:	CORNWALL	FILE NAME:	z85e042brdde+.dgn	PLOT DATE:	2/5/2010
PROJECT NUMBER:	BRS 0172(6)	PROJECT LEADER:	MARTHA EVANS-MONGEON	DRAWN BY:	D. RITACCO
		DESIGNED BY:	M. CRUZ	CHECKED BY:	M. CRUZ
		ABUTMENT NO. 1 PLAN AND ELEVATION		SHEET 103	OF 144