


**ABUTMENT NO.2 PLAN**

SCALE: 1:25

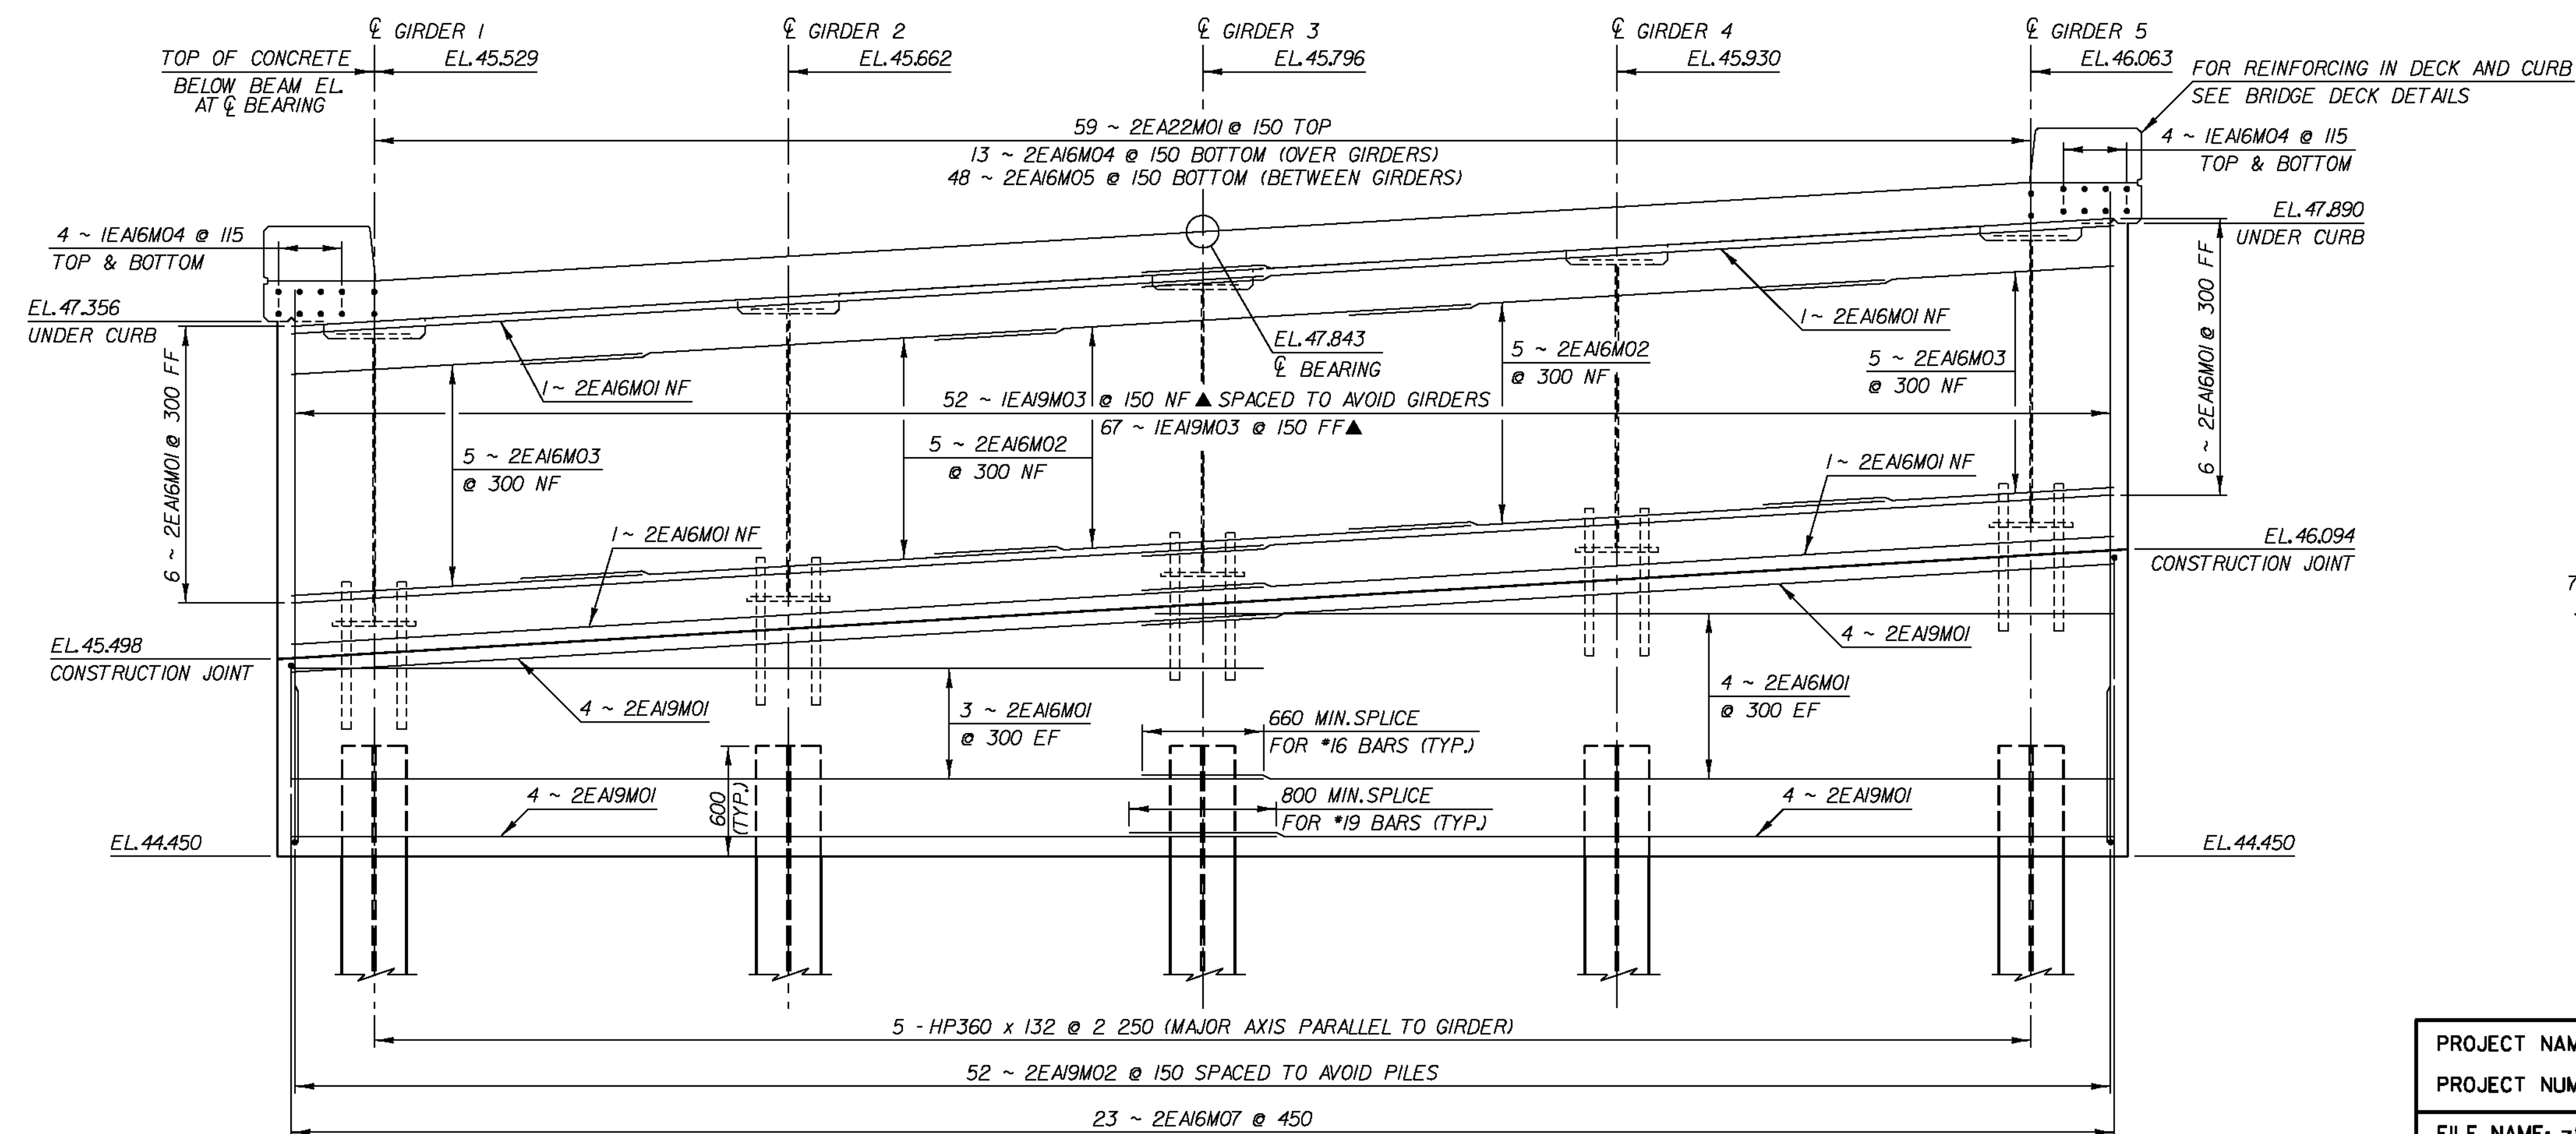

**ABUTMENT NO.2 ELEVATION**

SCALE: 1:25

**NOTE:**

NF = NEAR FACE  
 FF = FAR FACE  
 EF = EACH FACE  
 ▲ = CUT TO FIT IN FIELD  
 75 CLR. UNLESS OTHERWISE SPECIFIED ON THE PLANS.

|              |           |
|--------------|-----------|
| <b>DATUM</b> |           |
| VERTICAL     | NAVD88    |
| HORIZONTAL   | NAD83(92) |

PROJECT NAME: CORNWALL  
 PROJECT NUMBER: BRS 0172(6)

FILE NAME: z85e042brdde+.dgn PLOT DATE: 2/12/2010  
 PROJECT LEADER: MARTHA EVANS-MONGEON DRAWN BY: D. RITACCO  
 DESIGNED BY: M. CRUZ CHECKED BY: M. CRUZ  
 ABUTMENT NO. 2 PLAN AND ELEVATION SHEET 104 OF 144