

Temp. 4" White Line
 SB Edgeline - Rt
 SB Centerline - Dashed
 Ramps A & H Edgeline - Rt

Temp. 4" Yellow Line
 SB Edgeline - Lt.
 Ramps A & H Edgeline Lt.




Durable 4" White Line
 SB Decel. Lane - Dashed

Durable 4" Yellow Line
 SB Taper Area - As Shown Above

Durable 8" Yellow Line
 SB Taper Area (Diag.) - As Shown Above


Durable 8" White Line
 SB & Ramp H Gore W/ Diag. - As Shown

Durable Letter in Word Markings
 Ramp H ~ 'YIELD'

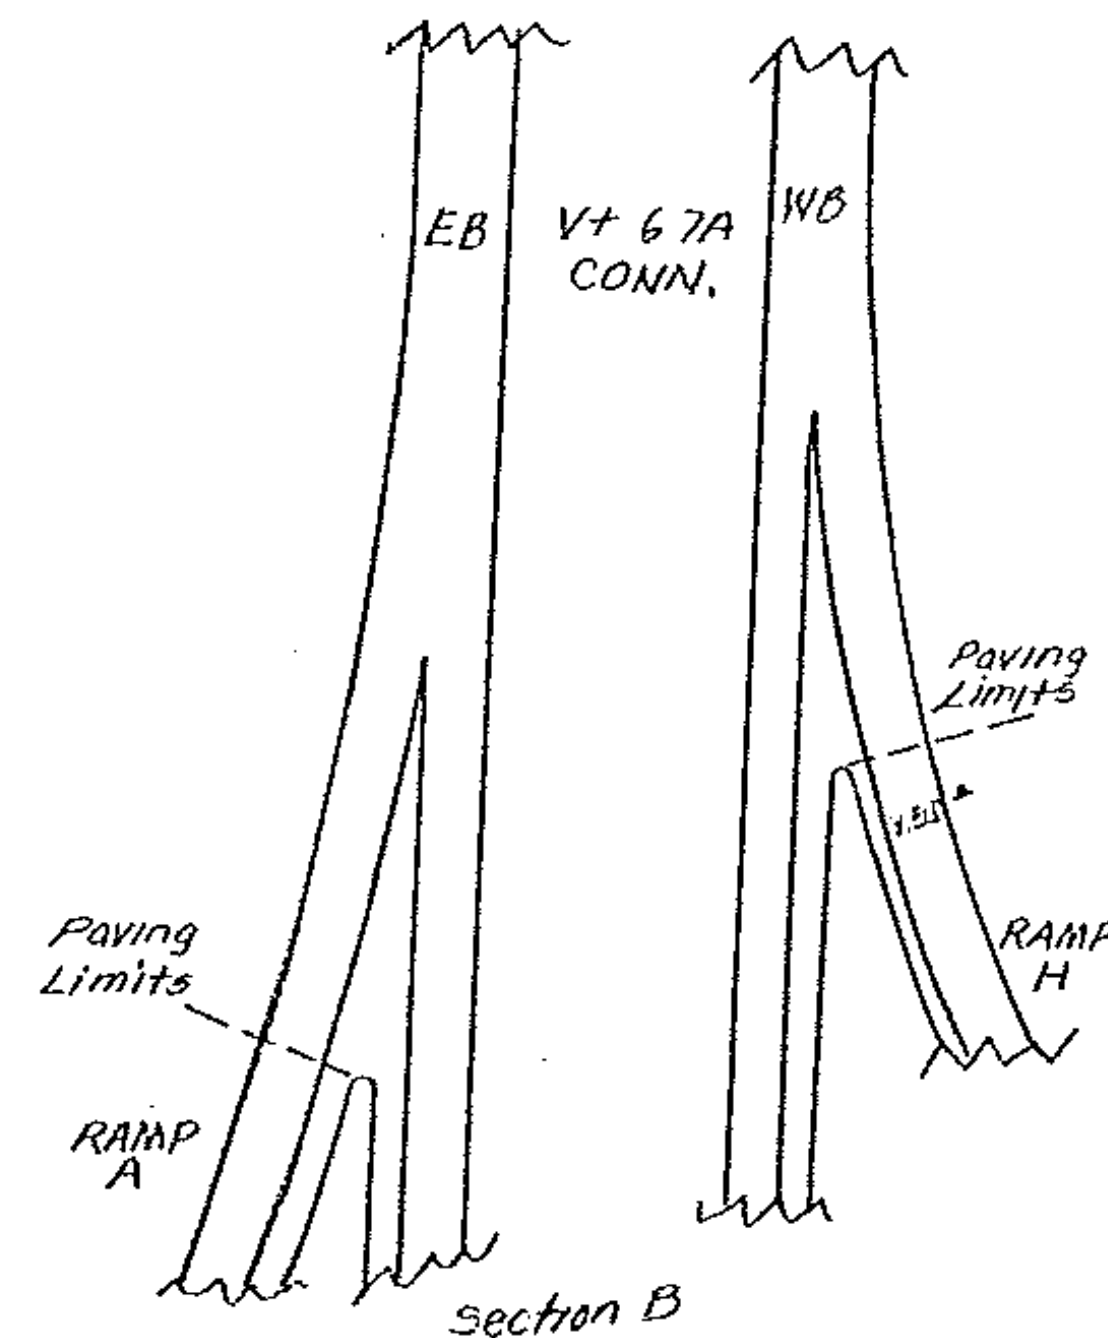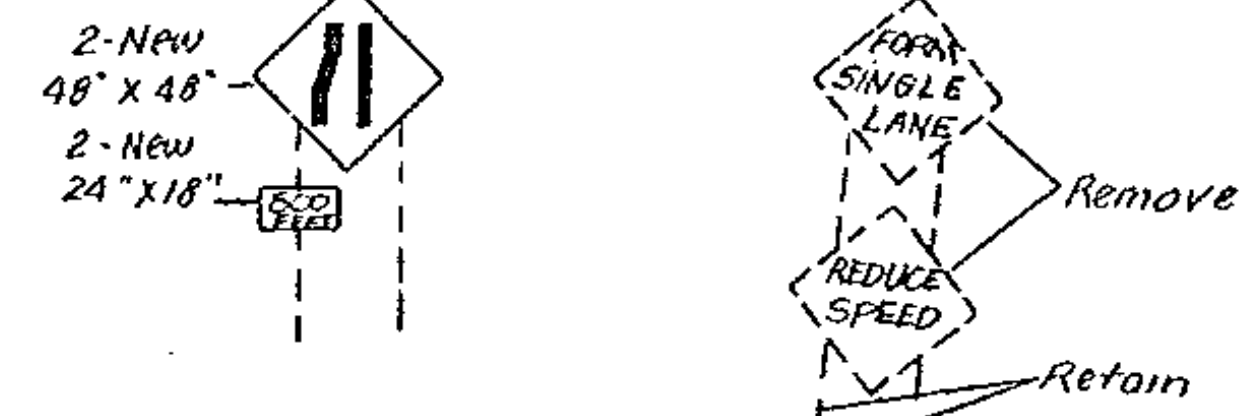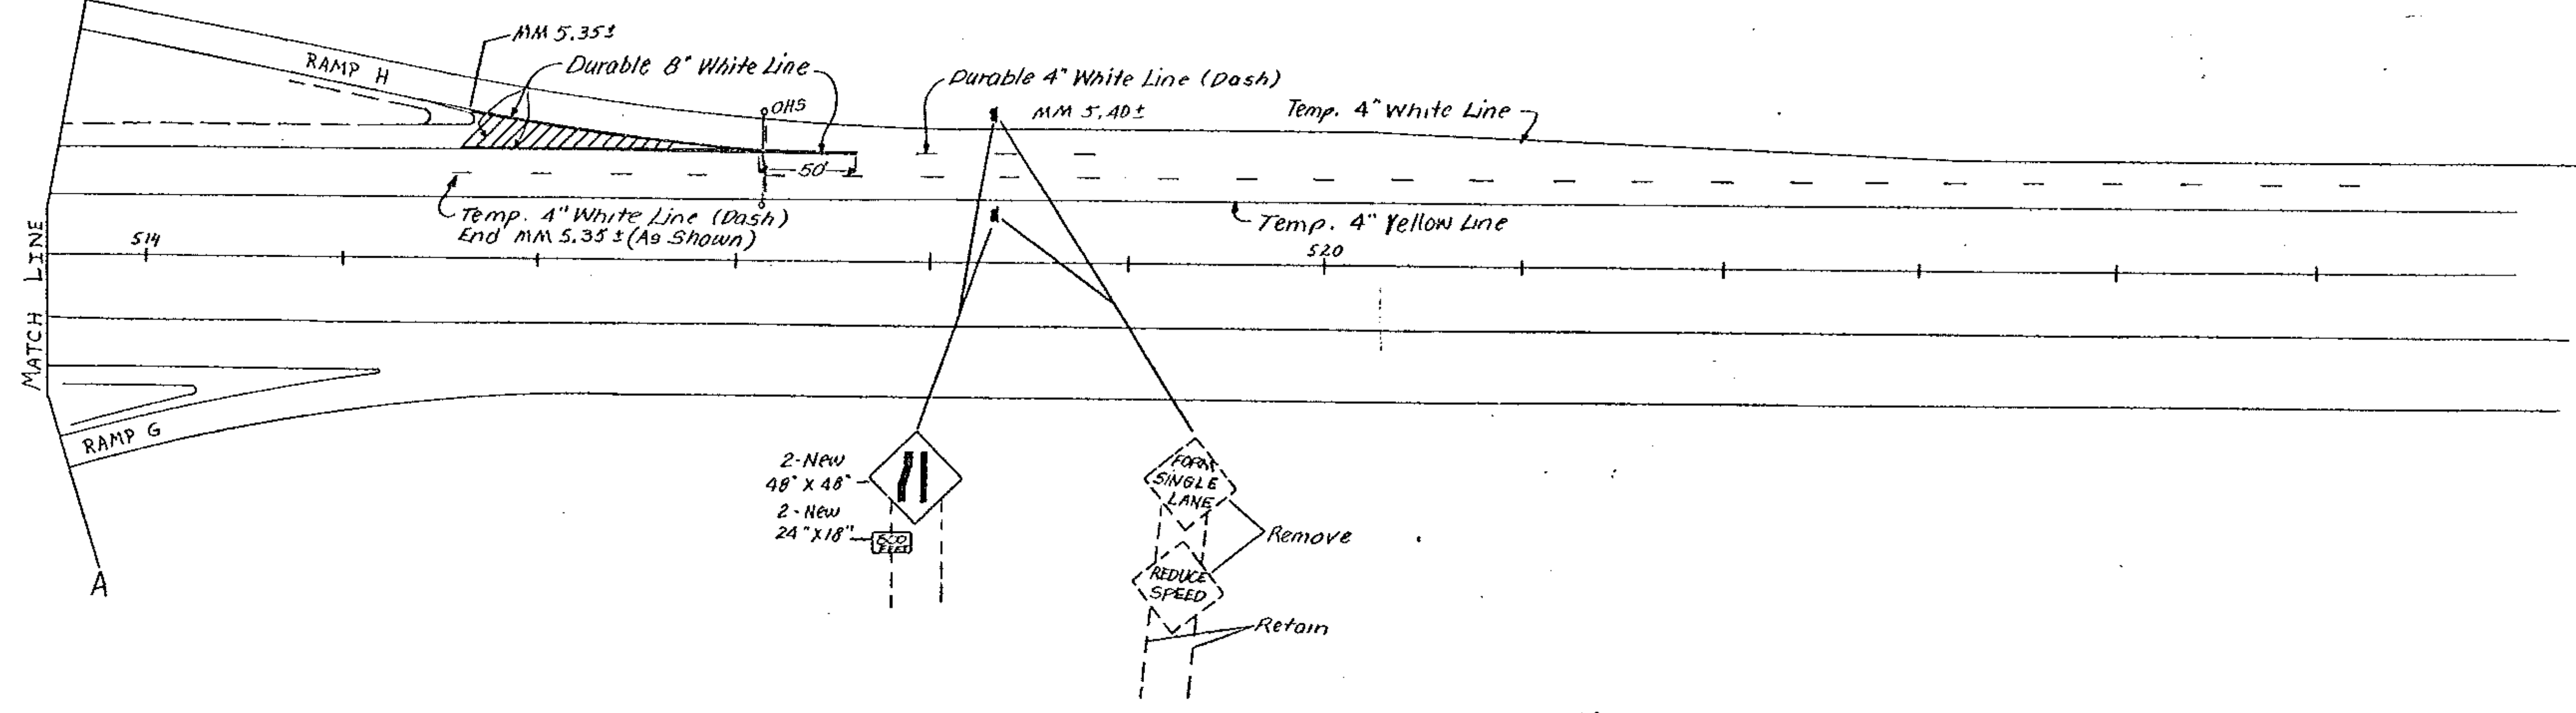

US 7 SB.

SURVEYED BY	DATE
DRAWN BY Redmond	DATE 6-85
TRACED BY Redmond	DATE 6-85
BENNINGTON	
PROJ. F	NO. 019-1(22)S
SHEET 12B OF 50	

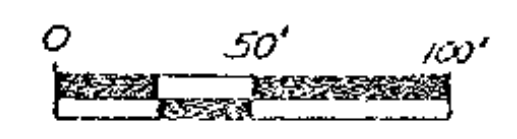

DATUM	_____
VERTICAL	_____
HORIZONTAL	_____