

Temp. 4" White Line  
 EB & WB - Edgeline Rt. As Shown  
 EB & WB - Centerline Dashed As Shown  
 Ramps 'A' & 'B' - Edgeline Rt. As Shown

Temp. 4" Yellow Line  
 EB & WB - Edgeline Lt. As Shown  
 Ramps 'A' & 'B' - Edgeline Lt. As Shown

Durable 24" Stop Bar  
 Ramp 'B' & Vt 67A - As Shown



Durable Letter In Word Markings  
 Vt 67A To Ramp 'A' - 'YIELD' As Shown

Durable 4" Yellow Line  
 WB - Taper Area - As Shown

Durable 8" Yellow Line  
 WB - Taper Area - Diagonals As Shown

Durable 8" White Line  
 Ramp 'A' & Vt 67A - Island Gore Areas  
 Ramp Gores At Vt 67A Conn. & USA Interchange

Painted Curb  
 Island At Vt 67A Intersection - As Shown

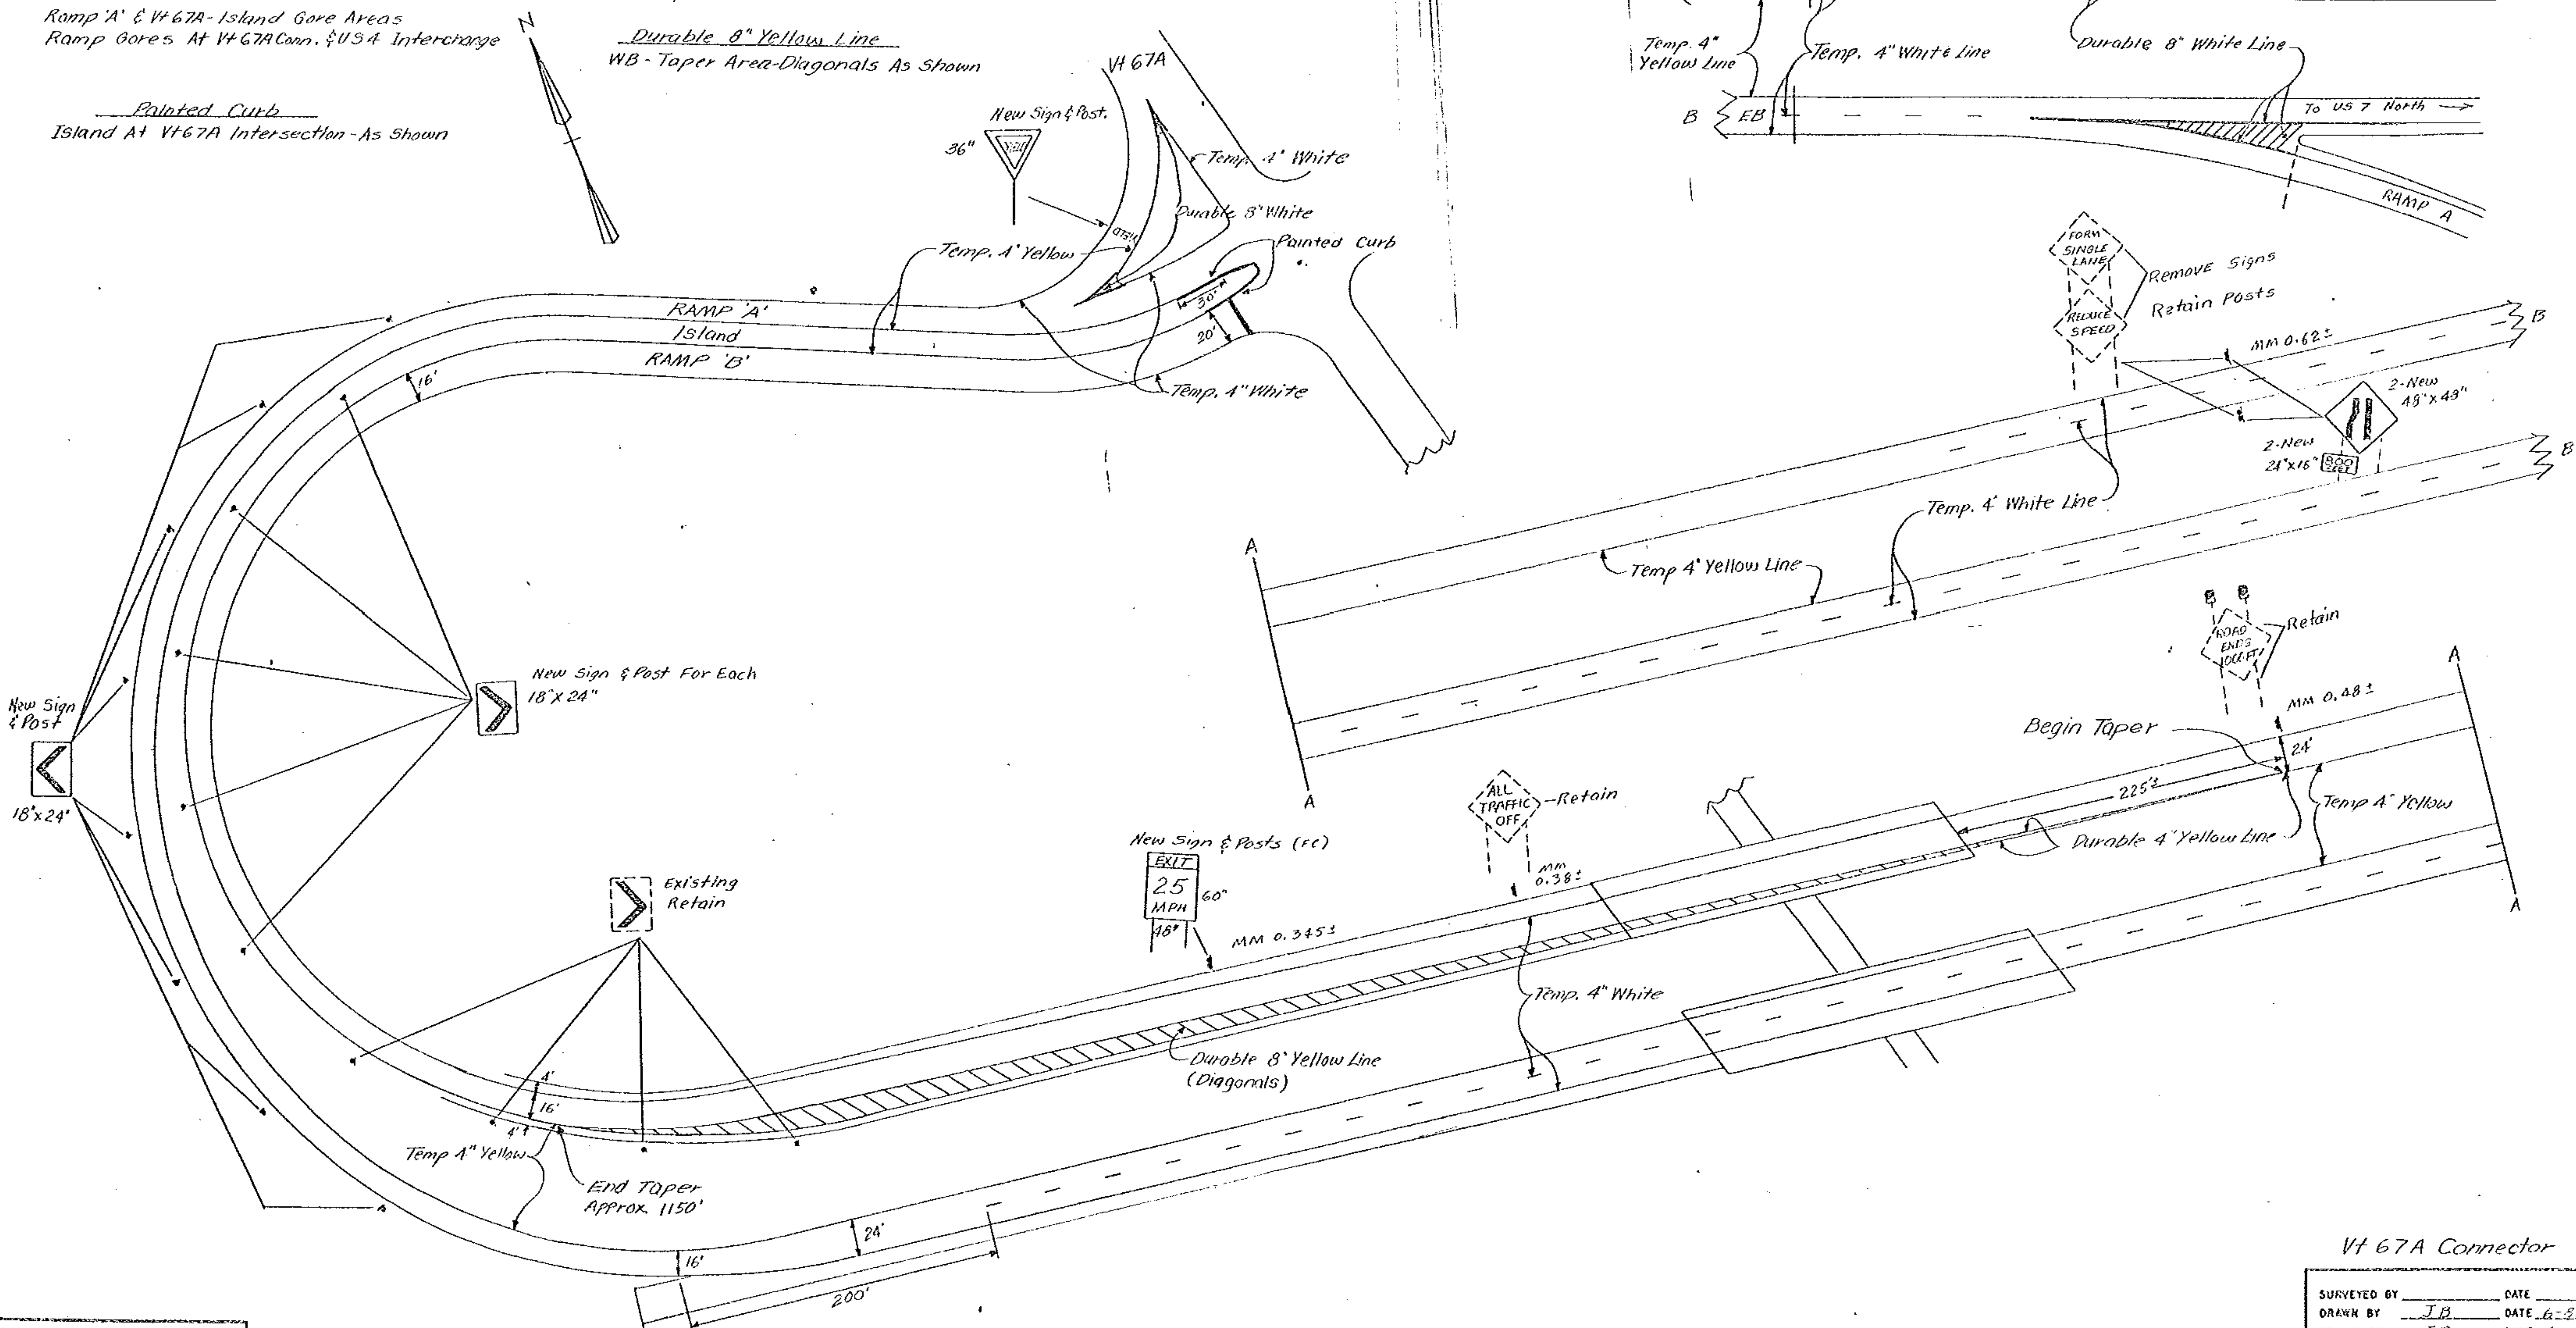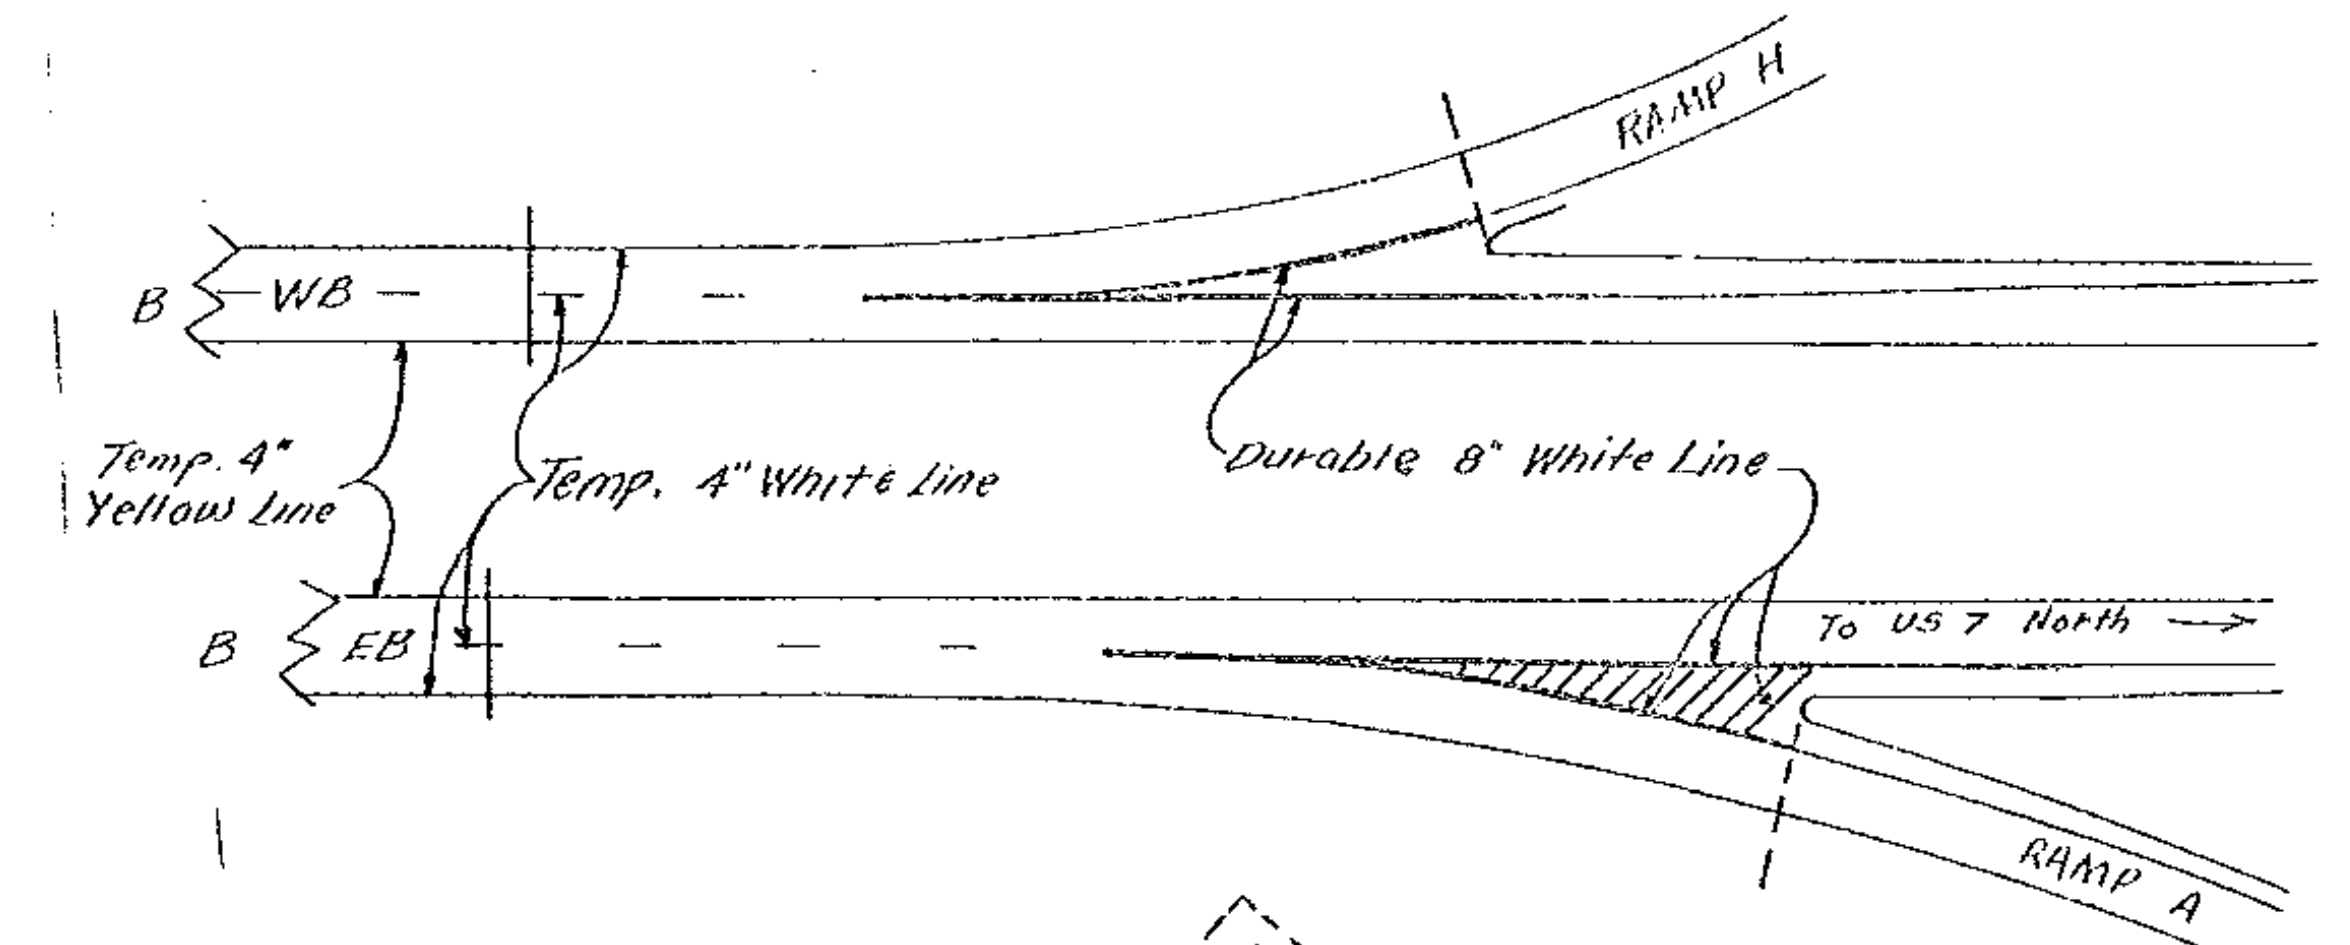

DATUM	_____
VERTICAL	_____
HORIZONTAL	_____



Vt 67A Connector

SURVEYED BY	_____	DATE	_____
DRAWN BY	J.B.	DATE	6-85
TRACED BY	J.B.	DATE	6-85

BENNINGTON  
 PROJ. HMA NO. 2620  
 SHEET 33A OF 50