



# SPECIAL MARKING DETAILS

## Painted Island Detail

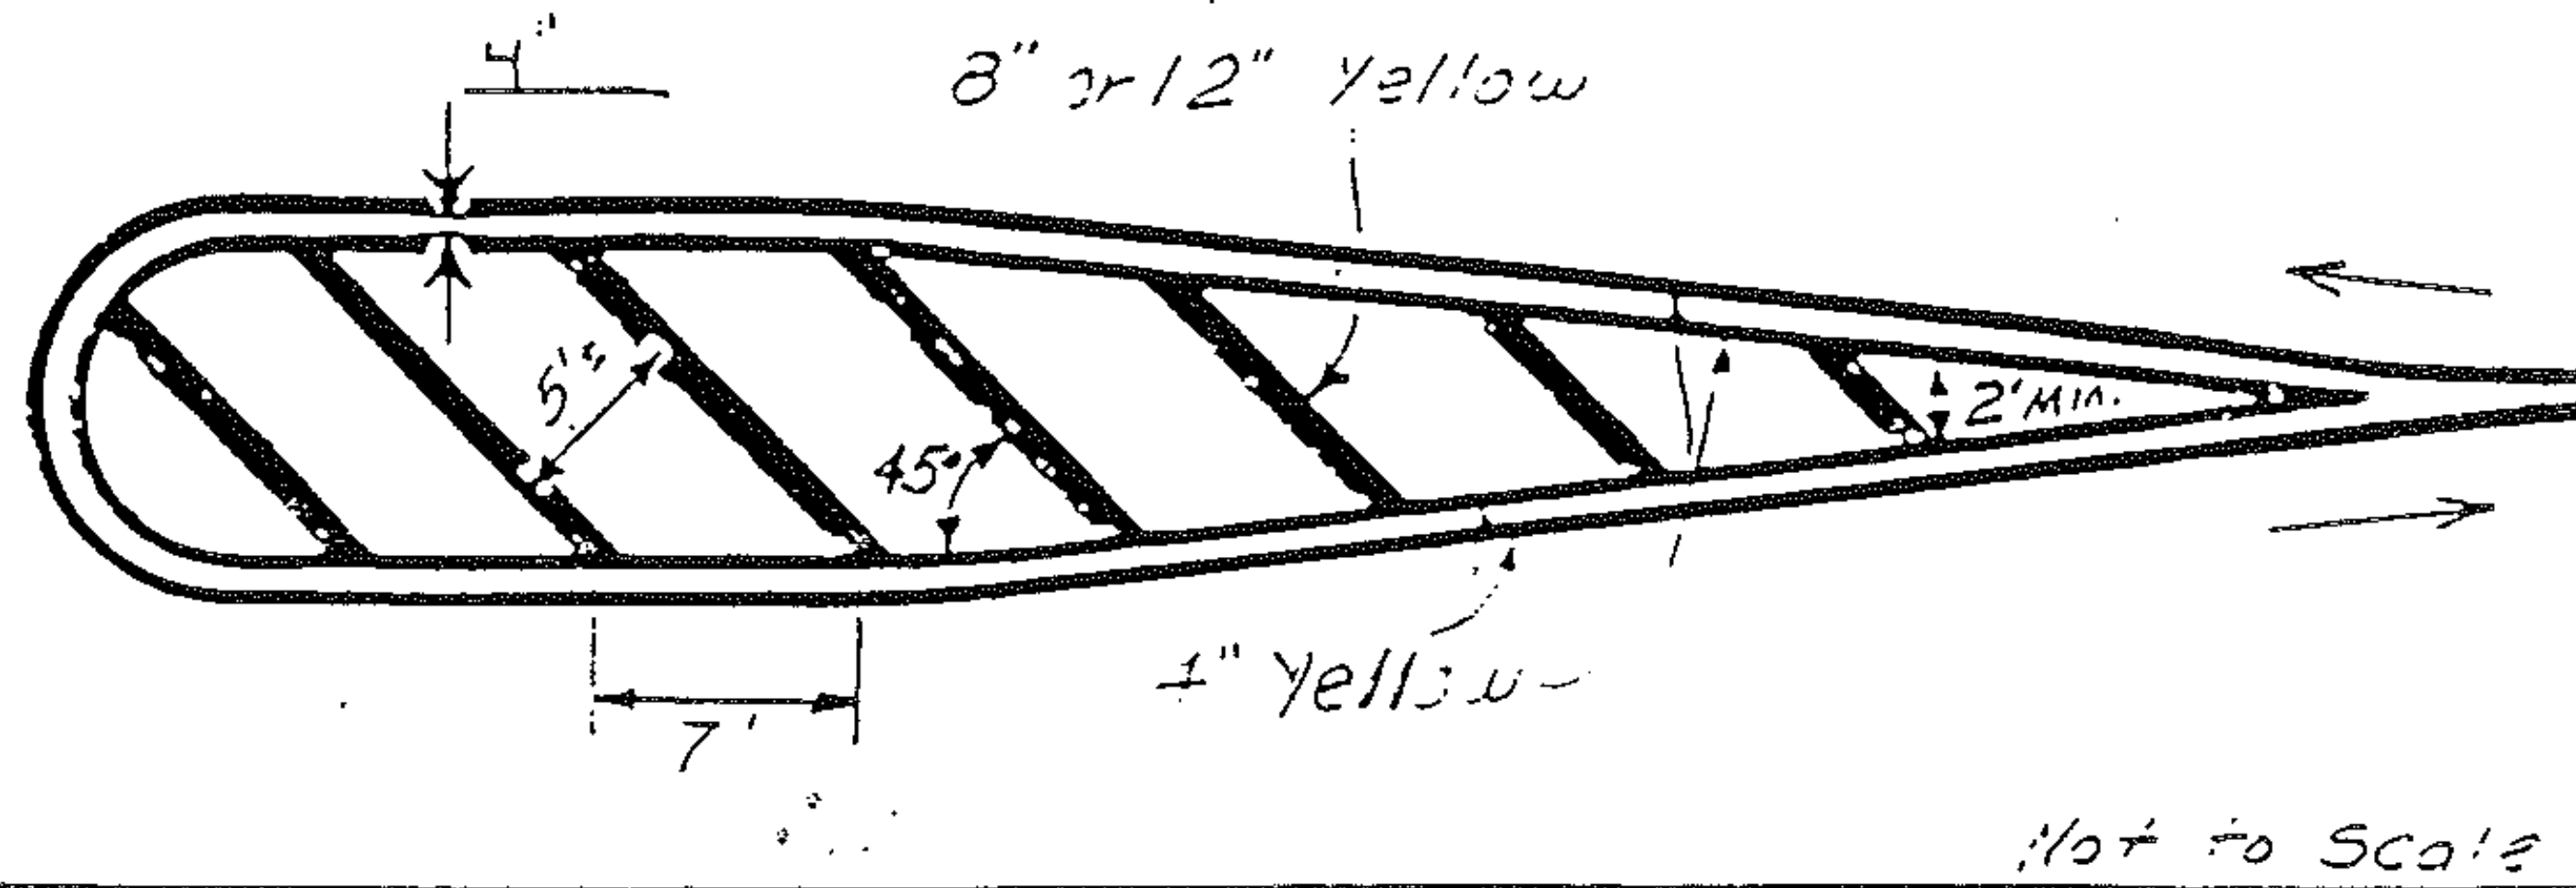

## Gore Marking Detail - EXIT

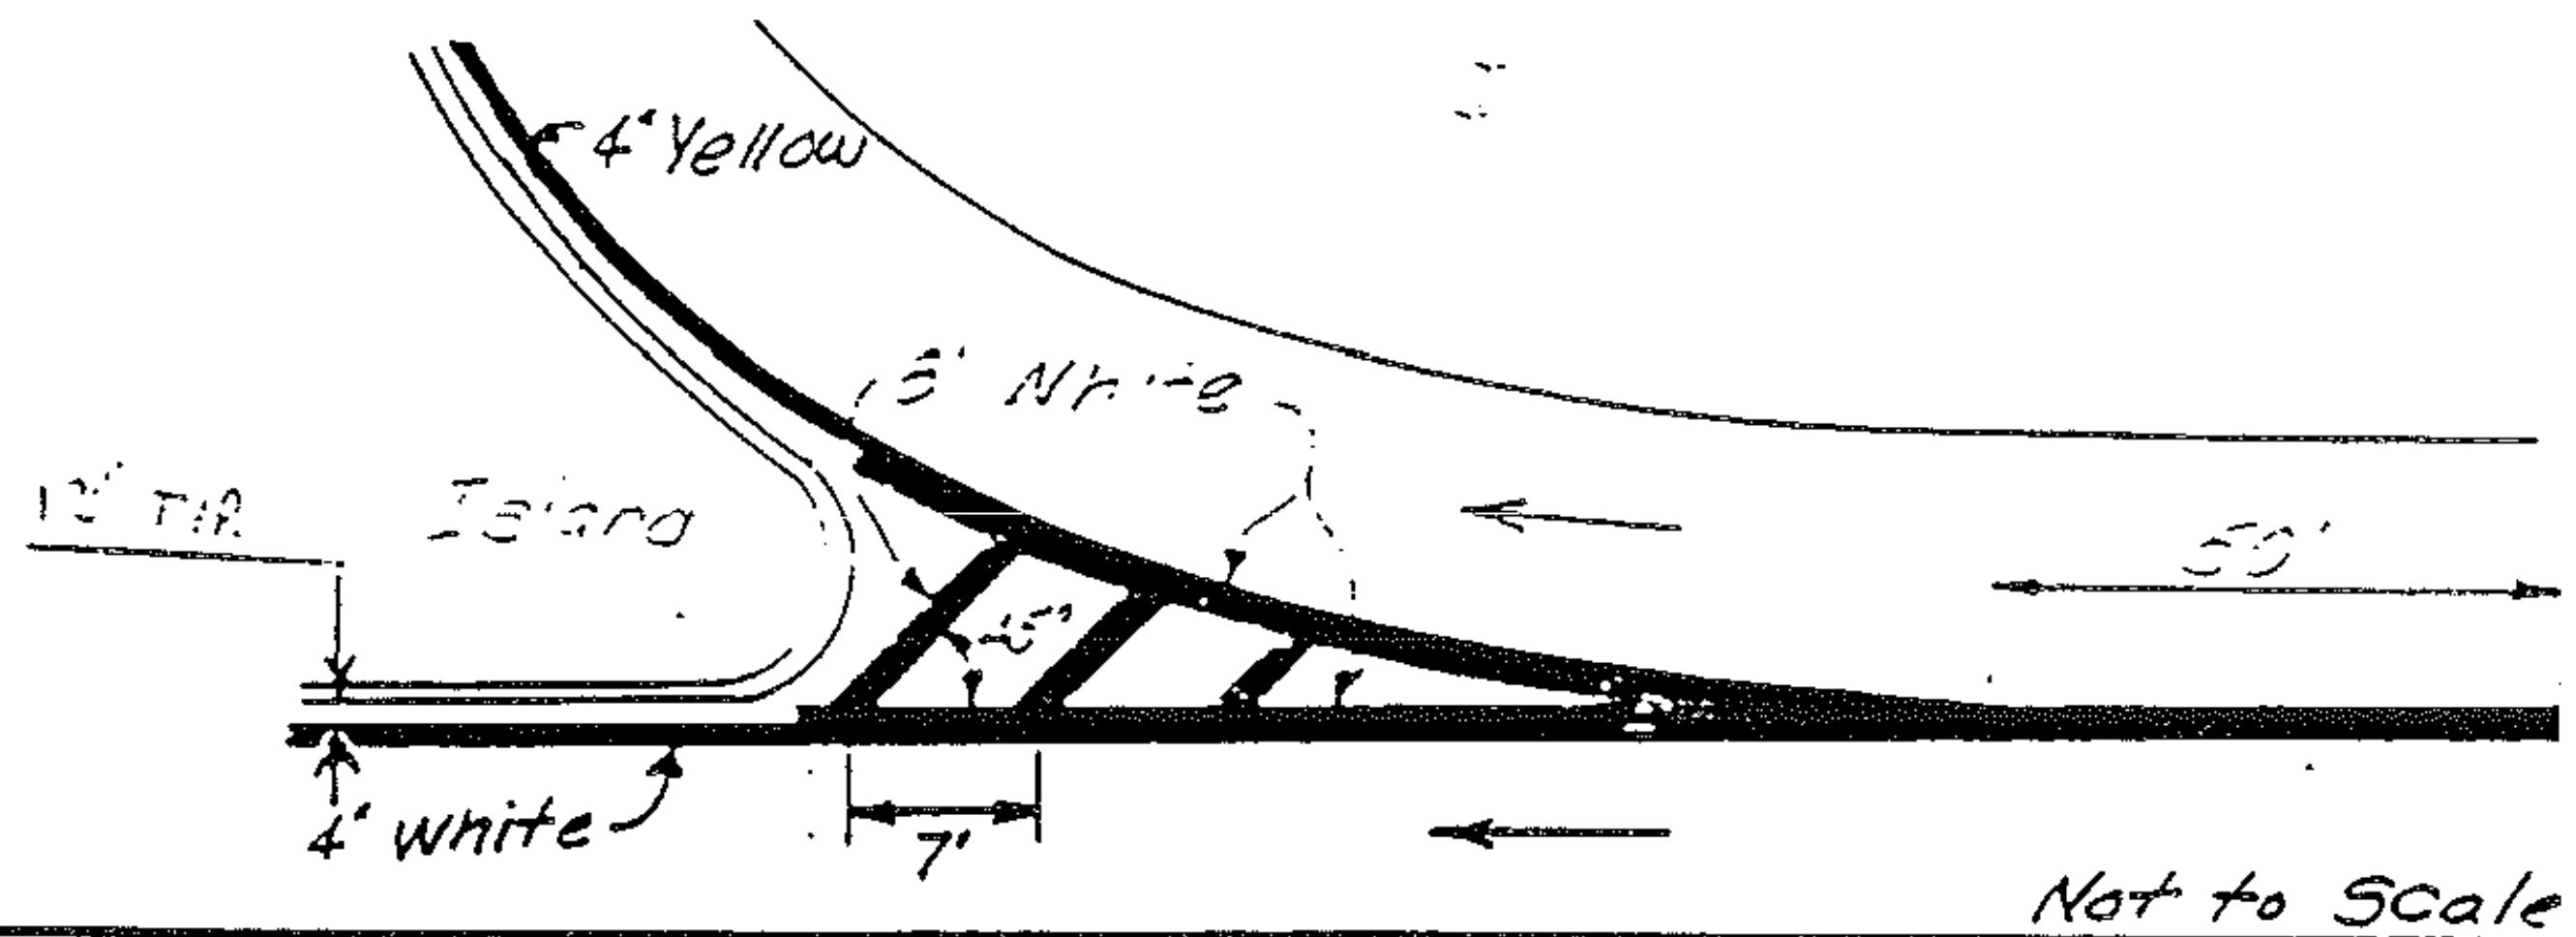

## Turn Lane and Painted Curb Detail

