

MATCH LINE - STA. 19+760 SEE SHEET ALC-9

**DRIVE LAYOUT POINTS
(TIE TO CONSTRUCTION C)**


POINT	STATION	OFFSET
D90	19+766.29	6.00 LT
D91	19+767.43	10.46 LT
D92	19+772.23	8.26 LT
D93	19+773.28	6.00 LT
D94	19+798.10	6.01 LT
D95	19+799.30	9.61 LT
D96	19+802.47	9.61 LT
D97	19+803.67	6.01 LT

**SIDEWALK LAYOUT POINTS
(TIE TO CONSTRUCTION C)**

POINT	STATION	OFFSET
S28	19+783.93	11.32
S29	19+821.62	12.41
S30	19+828.13	12.60

STA 19+760 TO 19+910

DATUM	
VERTICAL	NAVD88
HORIZONTAL	NAD83(92)

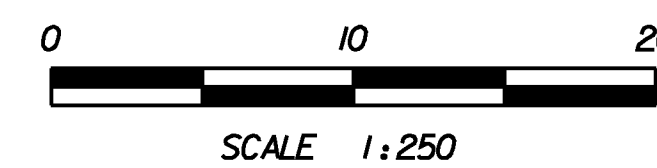

PROJECT NAME:	DANVILLE
PROJECT NUMBER:	F EGC 028-3(32)
FILE NAME:	...\\highway\plotfiles\alc-10.prf
DESIGN SUPERVISOR:	GARY SANTY
DESIGNED BY:	STANTEC
ALIGNMENT/CURBLINE PLAN	ALC-10
PLOT DATE:	1/18/2011
DRAWN BY:	STANTEC
CHECKED BY:	STANTEC
SHEET	58 OF 306

1/18/2011 11:50:17 PM v:\1953\active\1953\0033_0092\highway\plotfiles\alc-10.prf