


MATCH TO ALIGNMENT/CURBLINE PLAN 3

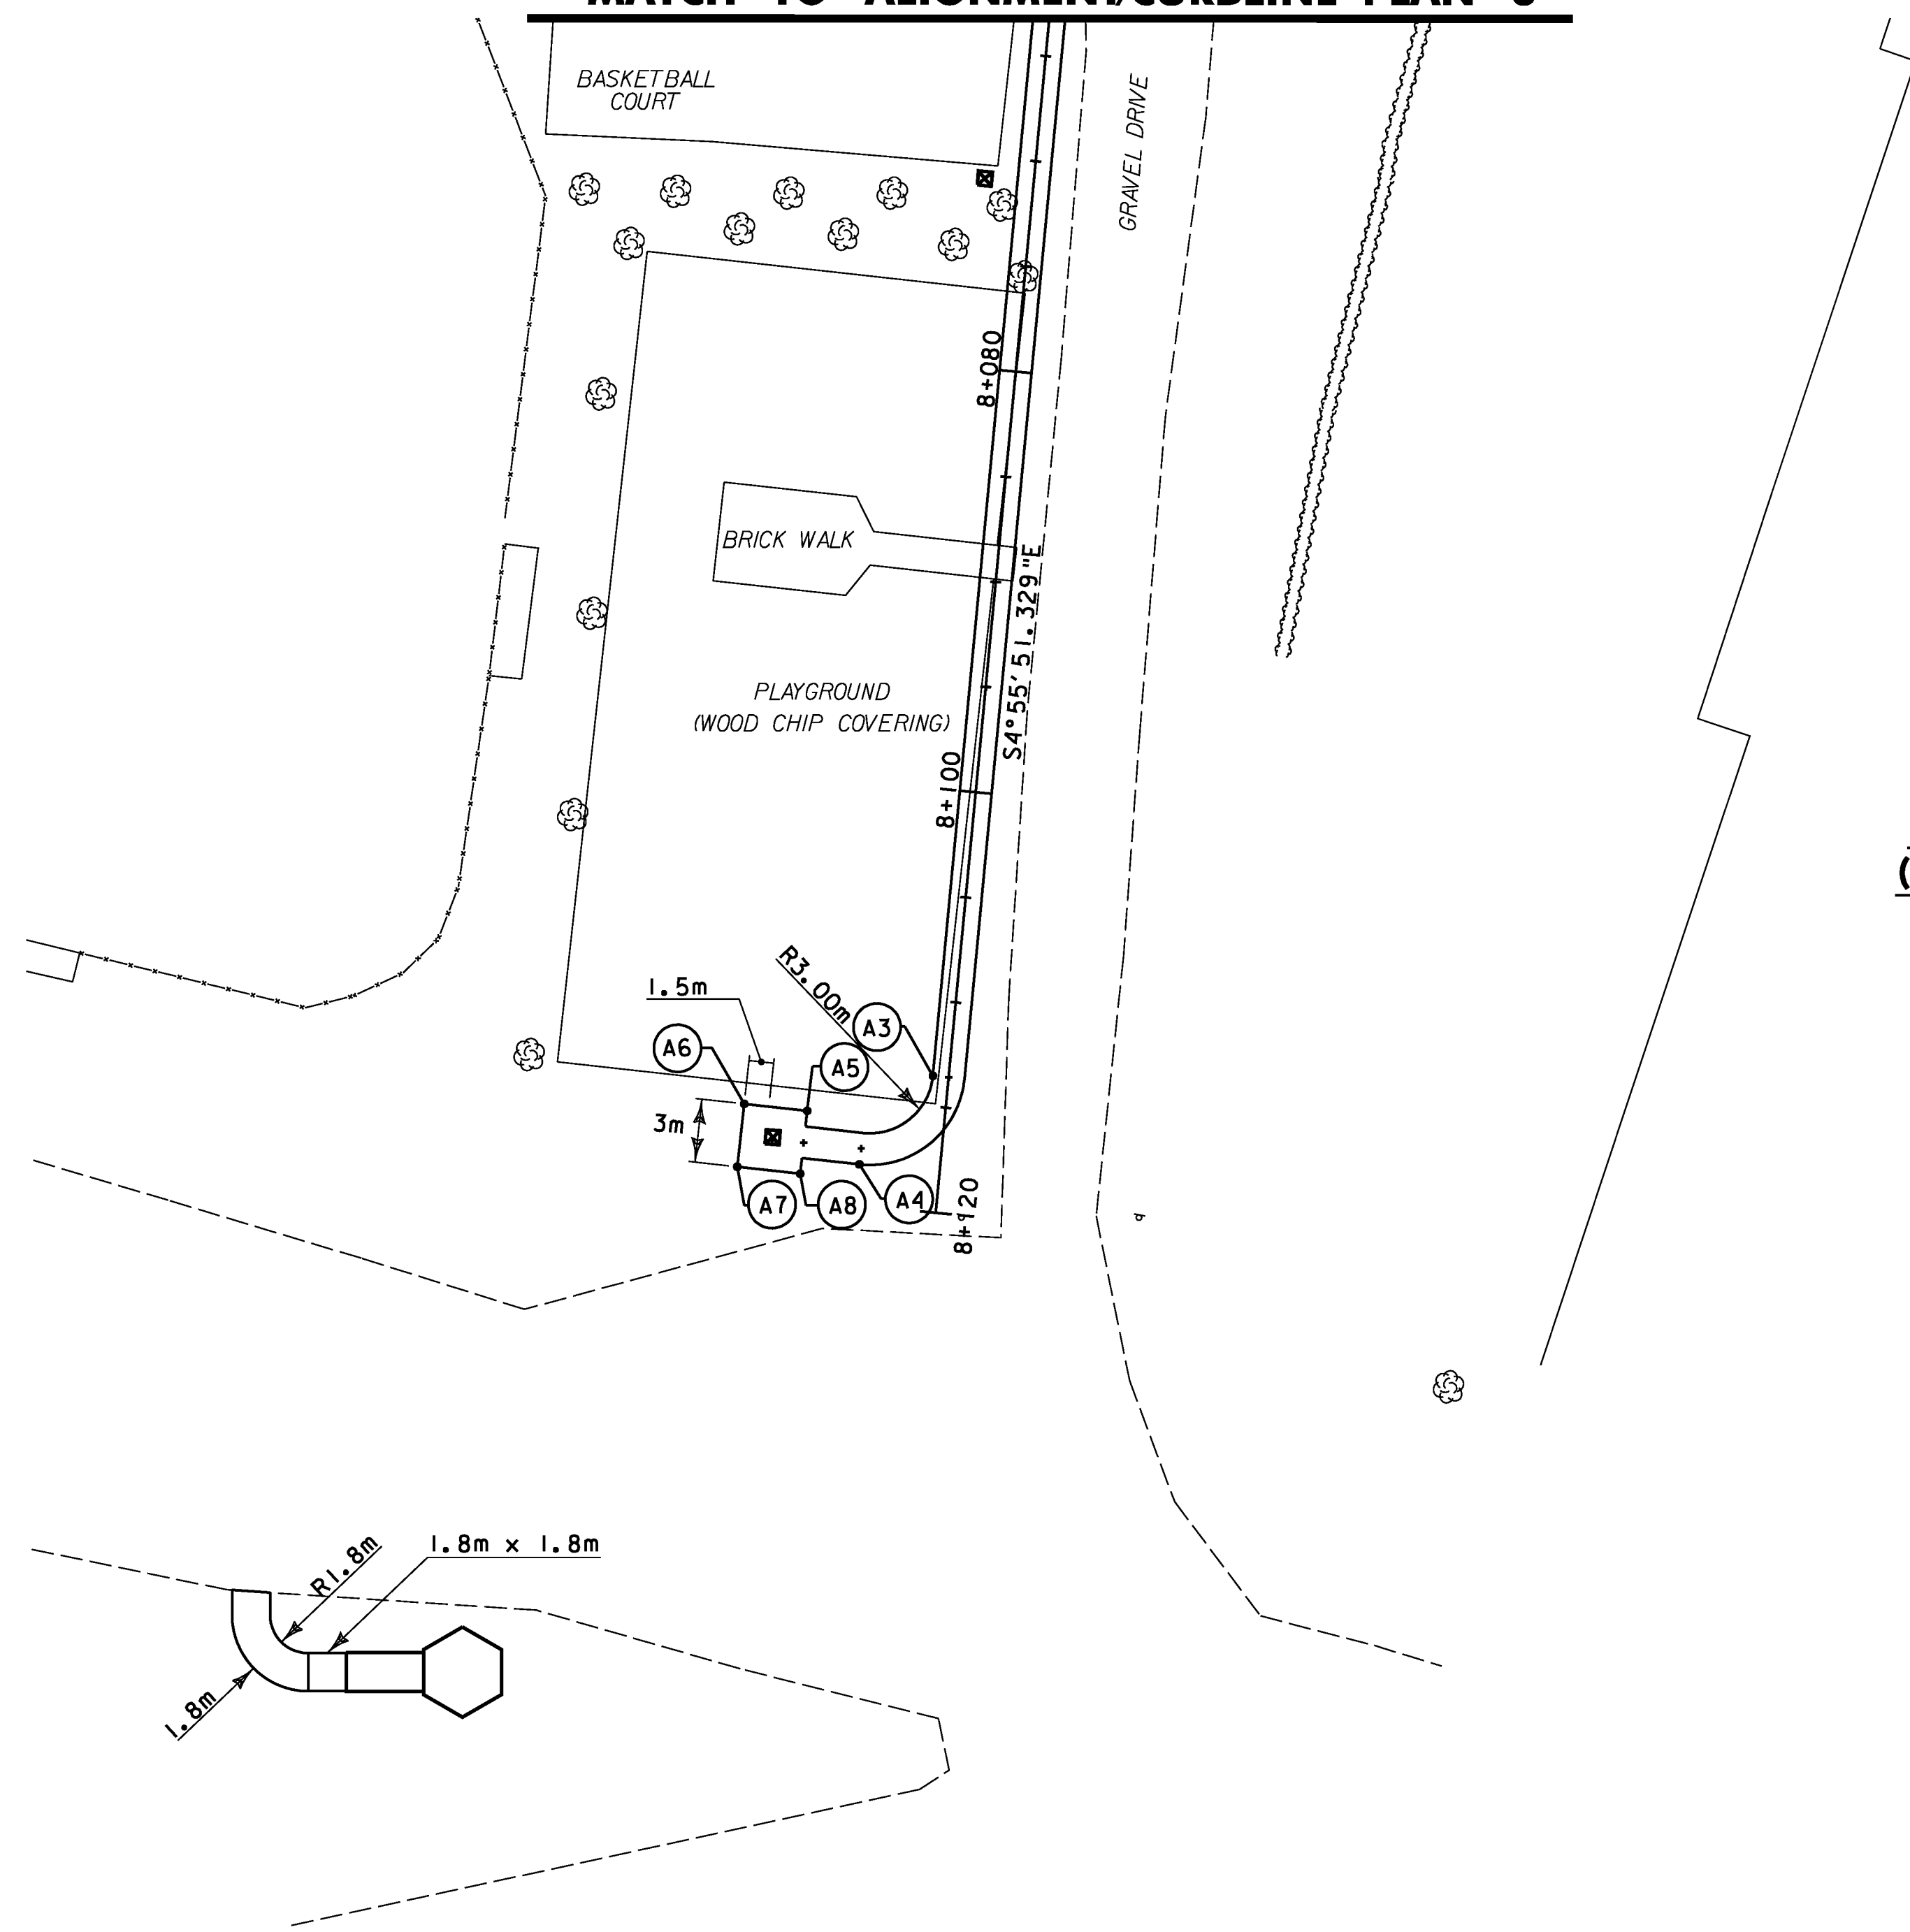

TOWN SCHOOL BUILDING

SIDEWALK GRADE

STATION	OFFSET	ELEV.
18+809.0	5.4 RT	449.30
18+802.3	8.0 RT	449.23
8+015.0		448.62
8+035.0		447.76
8+055.0		447.54
8+075.0		447.51
8+095.0		447.14
8+113.5		446.85
8+117.5		446.97
8+117.5		447.05
8+177.5		447.13

**SIDEWALK LAYOUT POINTS
(TIE TO CONSTRUCTION Q)**

POINT	STATION	OFFSET
A3	8+113.56	0.75 RT
A4	8+118.06	3.82 RT
A5	8+115.77	6.52 RT
A6	8+115.72	9.52 RT
A7	8+118.72	9.56 RT
A8	8+118.77	6.56 RT

PROJECT NAME: DANVILLE
PROJECT NUMBER: F EGC 028-3(32)

FILE NAME: ...highway\PlotFiles\alc-11.pxf PLOT DATE: 1/18/2011
DESIGN SUPERVISOR: GARY SANTY DRAWN BY: STANTEC
DESIGNED BY: STANTEC CHECKED BY: STANTEC
ALIGNMENT/CURBLINE PLAN ALC-11 SHEET 59 OF 306

