


MATCH TO EPSC STABILIZATION SITE PLAN 3

MATCH TO EPSC STABILIZATION SITE PLAN 5

AREA NUMBER	651.15 - SEED 651.25 - HAY MULCH	651.15 - SEED 653.20 - TEMPORARY EROSION MATTING
	AREAS (SM)	AREAS (SM)
18	6.3	
19	35.5	
20	41.8	
21	14.2	
22	214.4	
23	8.0	
24	11.6	
25	2.1	
26	5.4	
27	24.5	
28	48.9	

**NOTE:**  
1. SEE EPSC STABILIZATION SITE PLAN EST-1 FOR GENERAL NOTES AND LEGEND

<b>DATUM</b>	
VERTICAL	NAVD88
HORIZONTAL	NAD83(92)

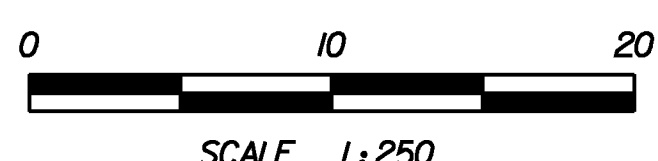

PROJECT NAME:	DANVILLE
PROJECT NUMBER:	F EGC 028-3(32)
FILE NAME:	...\\plotfiles\EPSC EST-04.ptf
DESIGN SUPERVISOR:	GARY SANTY
DESIGNED BY:	STANTEC
EPSC STABILIZATION PLAN EST-4	
PLOT DATE:	1/18/2011
DRAWN BY:	STANTEC
CHECKED BY:	STANTEC
SHEET	132 OF 306

STA 18+930 TO 19+070

1/18/2011 11:52:37 PM v:\1953\active\19530033\_1095A\highway\plotfiles\EPSC EST-04.ptf