


APPROX. LOCATION OF M. OAK TO BE PROTECTED UNLESS LOCATION OF TREE IS IN THE PROPOSED CONSTRUCTION

- NOTES:**
1. REMOVAL OF TREES SHALL BE PAID UNDER ITEM 201.10 CLEARING AND GRUBBING, INCLUDING INDIVIDUAL TREES AND STUMPS.
 2. ALL WORK REQUIRED TO PROTECT TREES SHALL BE PAID UNDER ITEM 656.85 TREE PROTECTION. SEE LANDSCAPE DETAILS SHEET LND-5 FOR DETAIL.
 3. CONTRACTOR SHALL CONSULT WITH THE LANDSCAPE ARCHITECT REGARDING REMOVAL OF ALL OTHER TREES NOT SHOWN ON THIS PLAN THAT ARE LOCATED WITHIN THE OR IN THE VICINITY OF THE PROJECT LIMITS.

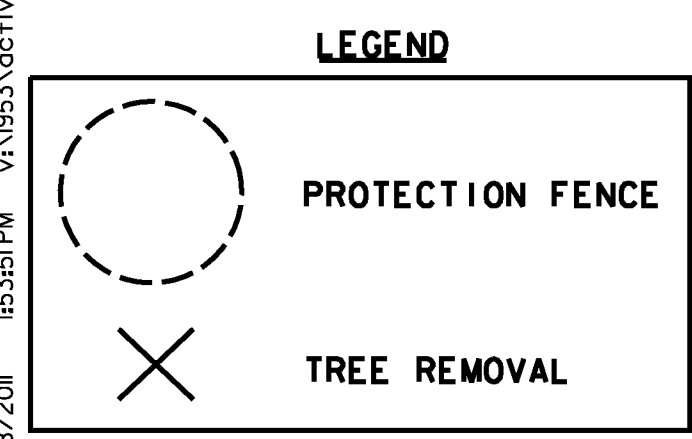

PROJECT NAME: DANVILLE
 PROJECT NUMBER: F EGC 028-3(32)
 FILE NAME: ...088-tree protect plan.pptf PLOT DATE: 1/18/2011
 DESIGN SUPERVISOR: GARY SANTY DRAWN BY: STANTEC
 DESIGNED BY: STANTEC CHECKED BY: STANTEC
TREE PROTECTION & REMOVAL PLAN TPR-1SHEET 176 OF 306