

LANDSCAPE AND LIGHTING LEGEND

	PROPOSED CONIFEROUS	SHOWN AT APPROXIMATE 20-YEAR GROWTH SPREAD
	PROPOSED DECIDUOUS	
	EXISTING TREES	
	LIGHTING LOCATIONS (ARROW SHOWS DISTRIBUTION DIRECTION)	
	GRANITE POST LOCATIONS	
	HANDHOLE	
	ROUTE 2 LIGHTING METER PEDESTAL SEE DETAIL ON LIGHTING DETAILS SHEET LTD-6	
	DANVILLE GREEN METER PEDESTAL SEE DETAIL ON LIGHTING DETAILS SHEET LTD-6	
	LANDSCAPING DETAIL SHEET	
	LANDSCAPE BACKFILL	
	WIRED CONDUIT (PVC) (50mm)	
	ELECTRICAL CONDUIT SLEEVE (200mm) (PVC)	

900.620 - SPECIAL PROVISION (GRANITE POST) - SEE NOTE 2

STA.	LOCATION	DESCRIPTION
19+114.0	LT	GRANITE POST #9
19+162.7	RT	GRANITE POST #12
19+157.5	RT	GRANITE POST #13
19+164.9	RT	GRANITE POST #11
19+219.7	RT	GRANITE POST #21

656.30 - DECIDUOUS TREES

STA.	NO.	LOCATION	DESCRIPTION
19+078.9	1	LT	GREEN MOUNTAIN SUGAR MAPLE
19+144.4 - 19+154.8	2	RT	RED OAK
19+197.3 - 19+208.3	2	RT	RED OAK
19+234.3 - 19+242.3	2	LT	PRINCETON SENTRY GINKO
19+235.5	1	RT	RED OAK
19+258.8	1	LT	RED OAK
19+092.2	1	RT	THORNLESS COCKSPUR HAWTHORN

656.20 - EVERGREEN TREES

STA.	NO.	LOCATION	DESCRIPTION
19+202.8	1	RT	WHITE SPRUCE
			RED OAK

MATCH LINE - STA. 19+070 SEE SHEET LLP-4

MATCH LINE - STA. 19+260 SEE SHEET LLP-7

678.26 - JUNCTION BOX

HAND HOLE NO.	LOCATION
HH-6	19+118.00, 10.13M LT
HH-G2	19+116.50, 15.65M RT
HH-12	19+118.00, 12.68M RT
HH-G1	19+132.50, 13.40M RT
HH-14	19+133.00, 12.17M RT
HH-18	4+024.00, 6.54M RT
HH-20	4+024.50, 5.61M LT
HH-G3	4+024.50, 7.36M RT
HH-G5	4+025.50, 6.30M LT
HH-7	19+192.00, 5.35M LT
HH-22	5+017.50, 3.54M RT
HH-24	5+017.50, 5.88M LT

679.45 - LIGHT POLE

POLE NO.	LOCATION	FIX. TYPE	WATTS	TYPE	MOUNT. HEIGHT	VR	R
SL-41	19+092.35, 7.71M LT	B	175	III	5.48M	NO	NO
SL-43	19+118.00, 11.49M LT	B	175	III	5.48M	NO	NO
SL-44	19+091.50, 8.76M RT	B	175	III	5.48M	NO	NO
SL-45	19+142.50, 12.19M LT	B	175	III	5.48M	NO	NO
SL-46	19+114.00, 10.24 RT	B	175	III	5.48M	NO	NO
SL-47	19+164.30, 10.52M LT	M	175	III	5.48M	NO	NO
SL-48	19+137.50, 10.84M RT	B	175	III	5.48M	Y	Y
SL-49	19+183.94, 11.73M LT	B	175	III	5.48M	NO	NO
SL-50	19+158.00, 12.24M RT	B	175	III	5.48M	Y	Y
SL-51	19+189.03, 5.34M LT	B	175	III	5.48M	NO	NO
SL-52	19+169.03, 20.98M RT	M	175	III	5.48M	NO	NO
SL-53	19+216.50, 6.63M LT	B	175	III	5.48M	NO	NO
MA-2	19+185.60, 18.21M RT	M	175	III	5.48M	NO	NO
SL-55	19+238.80, 6.63M LT	B	175	III	5.48M	NO	NO
SL-56	19+198.00, 13.25M RT	B	175	III	5.48M	Y	Y
SL-58	19+218.00, 12.45M RT	B	175	III	5.48M	Y	Y
SL-60	19+237.00, 7.94M RT	B	175	III	5.48M	NO	NO
PM-1	4+033.50, 6.03M LT	A	100	III	4.27M	Y	Y
SM-1	5+021.50, 3.60M RT	A	100	III	4.27M	NO	NO

678.30 - ELECTRICAL CONDUIT SLEEVE (200mm)(PVC)

STA.	DESCRIPTION
2+012.3, RT - 2+011.9, LT	
2+012.4, RT - LT	
2+012.6, RT - LT	
2+012.9, RT - 2+013.5, LT	
19+117.8, LT - 19+118.0, RT	
19+188.9, RT - 19+190.4, LT	
4+024.0, RT - 4+024.5, LT	
4+024.3, RT - 4+024.7, LT	
4+024.5, RT - 4+024.9, LT	
4+024.8, RT - 4+025.2, LT	
5+017.4, RT - 5+017.4, LT	

900.645 - SPECIAL PROVISION (WATER TROUGH AND STAIRS)

STA.	DESCRIPTION
19+163.0, RT	

900.645 - SPECIAL PROVISION (DANVILLE CIRCLE)

STA.	DESCRIPTION
19+197.2, RT	

900.620 - SPECIAL PROVISION (FROST-FREE MANHOLE) - SEE NOTE 3

STA.	DESCRIPTION
19+157.1, RT	
4+021.1, RT	

MATCH LINE - STA. 4+035 SEE SHEET LLP-6

MATCH LINE - STA. 5+022 SEE SHEET LLP-6


NOTES:

- SEE LANDSCAPING DETAILS SHEET LND-4 FOR PLANTED ISLANDS AND AMPHITHEATRE PLANTING SCHEDULES.
- GRANITE POST LOCATIONS TO BE VERIFIED IN FIELD BY ARTIST.
- SEE FIRE DISTRICT WATER PLAN FD-13 FOR FROST-FREE MANHOLE DETAIL.
- SL-47, SL-52 AND MA-2 SHALL BE MOUNTED ON TRAFFIC SIGNAL POLES. SEE LIGHTING DETAILS SHEET LTD-2.
- ALL TREES ARE TO BE STAKED AND PLANTED SO TRUNK IS A MINIMUM OF 1M FROM EDGE OF ALL SIDEWALKS AND FROM SUBASE FOR FUTURE SIDEWALK (EAST OF STA 2+220 ON RTE 2) - SEE CROSS SECTIONS.
- FINAL PLANTING LOCATION ARE TO BE APPROVED BY VTRANS PRIOR TO PLACEMENT OF LANDSCAPE BACKFILL AND INSTALLATION OF ALL TREES AND SHRUBS.

**REPLACEMENT SHEETS
ISSUED 02/24/2012**

DATUM

VERTICAL	NAVD88
HORIZONTAL	NAD83(92)

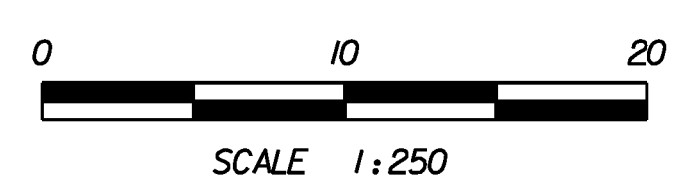

PROJECT NAME:	DANVILLE
PROJECT NUMBER:	F EGC 028-3(32)
FILE NAME:	...PlotFiles\081105.ppt
DESIGN SUPERVISOR:	GARY SANTY
DESIGNED BY:	STANTEC
LANDSCAPE & LIGHTING PLAN LLP-5	
PLOT DATE:	2/24/2012
DRAWN BY:	STANTEC
CHECKED BY:	STANTEC
SHEET	181 OF 306

2/24/2012 10:55 PM V:\953\active\9530033\0192\Revised Plans\PlotFiles\081105.ppt