



**STAGE 2 PLAN**

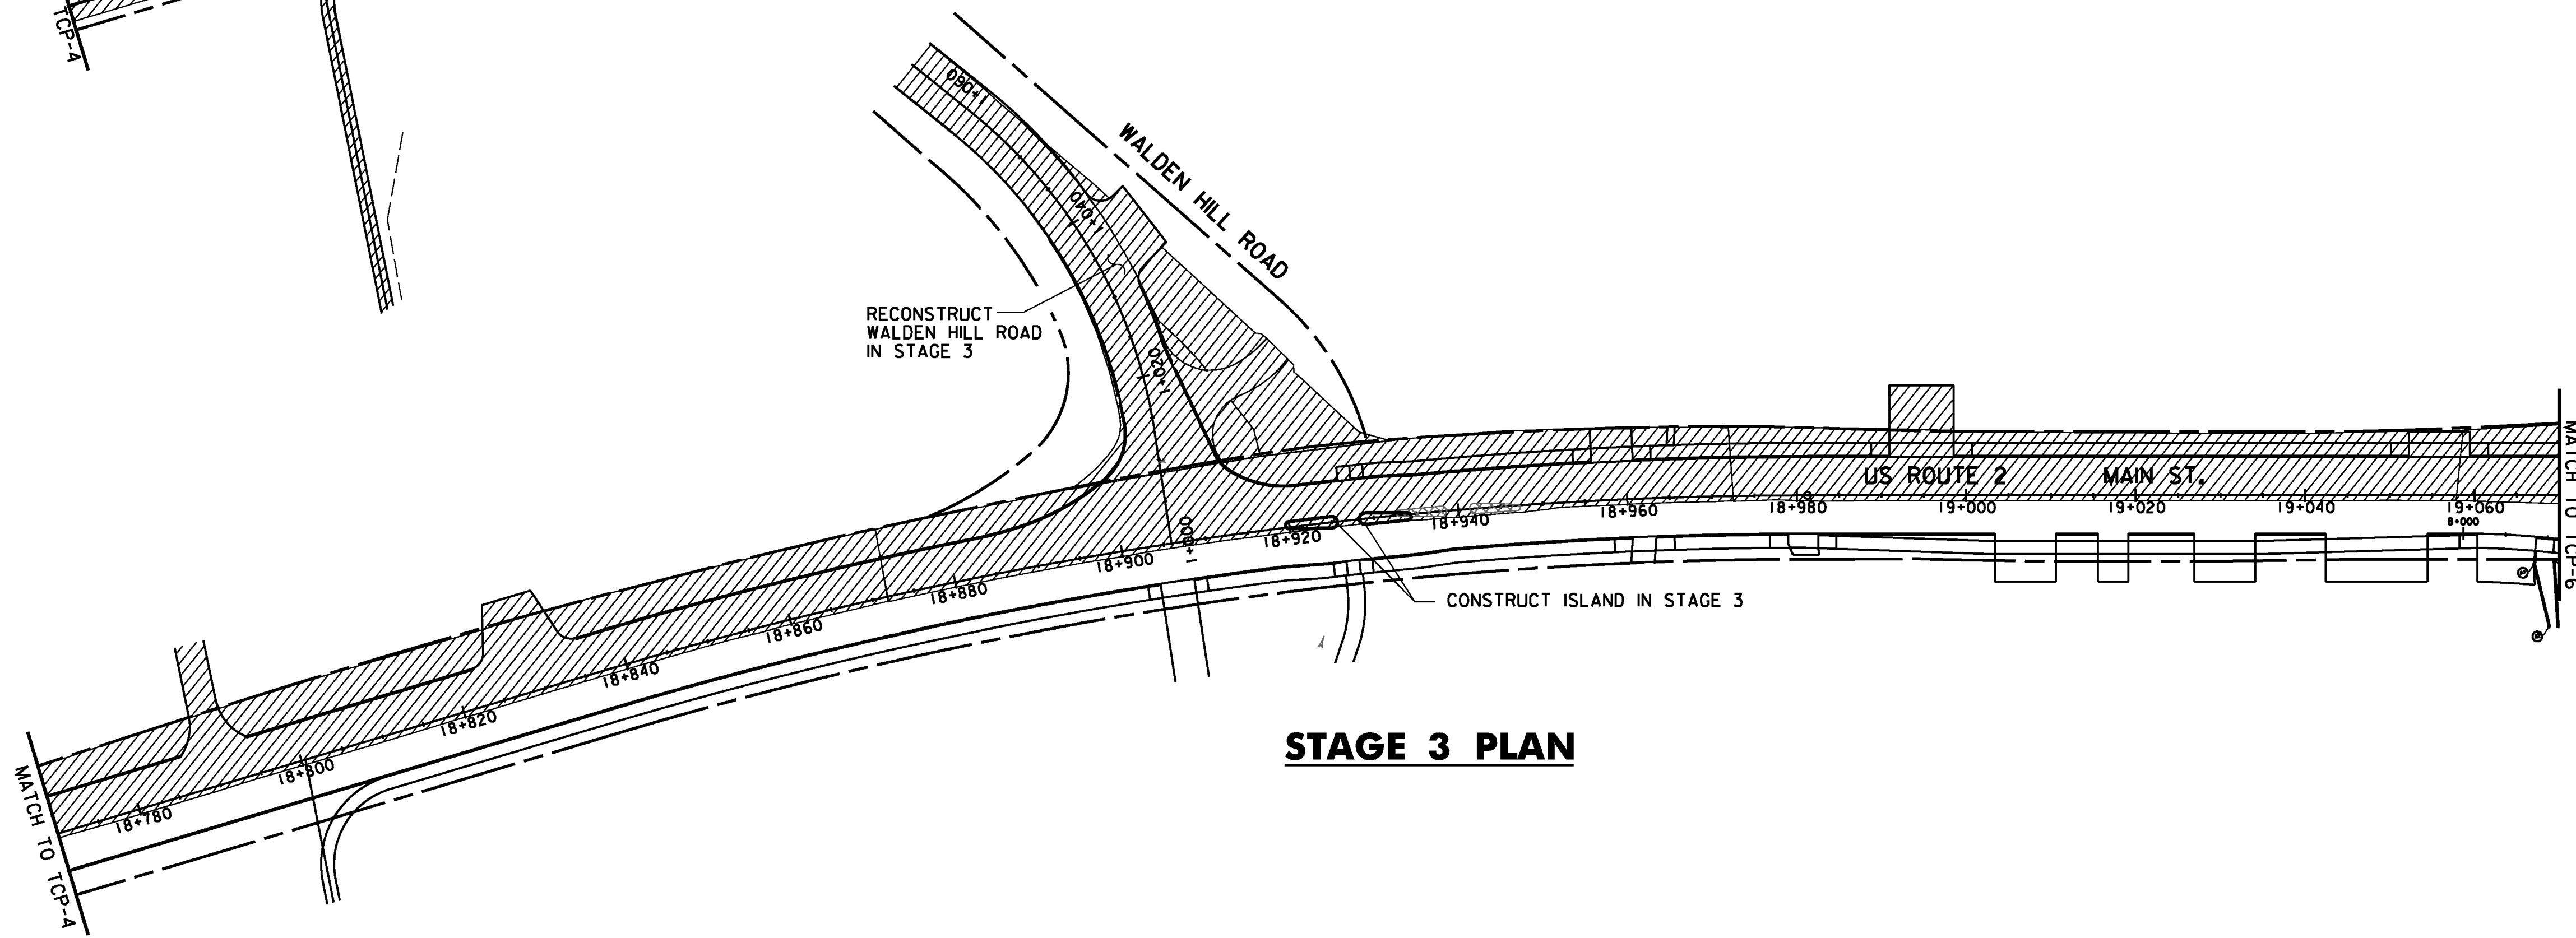

**STAGE 3 PLAN**

**LEGEND**

- WORK ZONE
- STAGE 4 ISLAND CONSTRUCTION

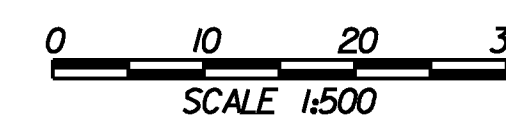

PROJECT NAME: DANVILLE	PLOT DATE: 1/18/2011
PROJECT NUMBER: F EGC 028-3(32)	DRAWN BY: STANTEC
FILE NAME: ...highway\plotfiles\TCP-4.PTF	CHECKED BY: STANTEC
DESIGN SUPERVISOR: GARY SANTY	SHEET 221 OF 306
DESIGNED BY: STANTEC	
<b>TRAFFIC CONTROL PLAN TC-4</b>	