



**NOTE:
SEE WATER PLAN FD-07
FOR PLAN VIEW**

PEACHAM RD.

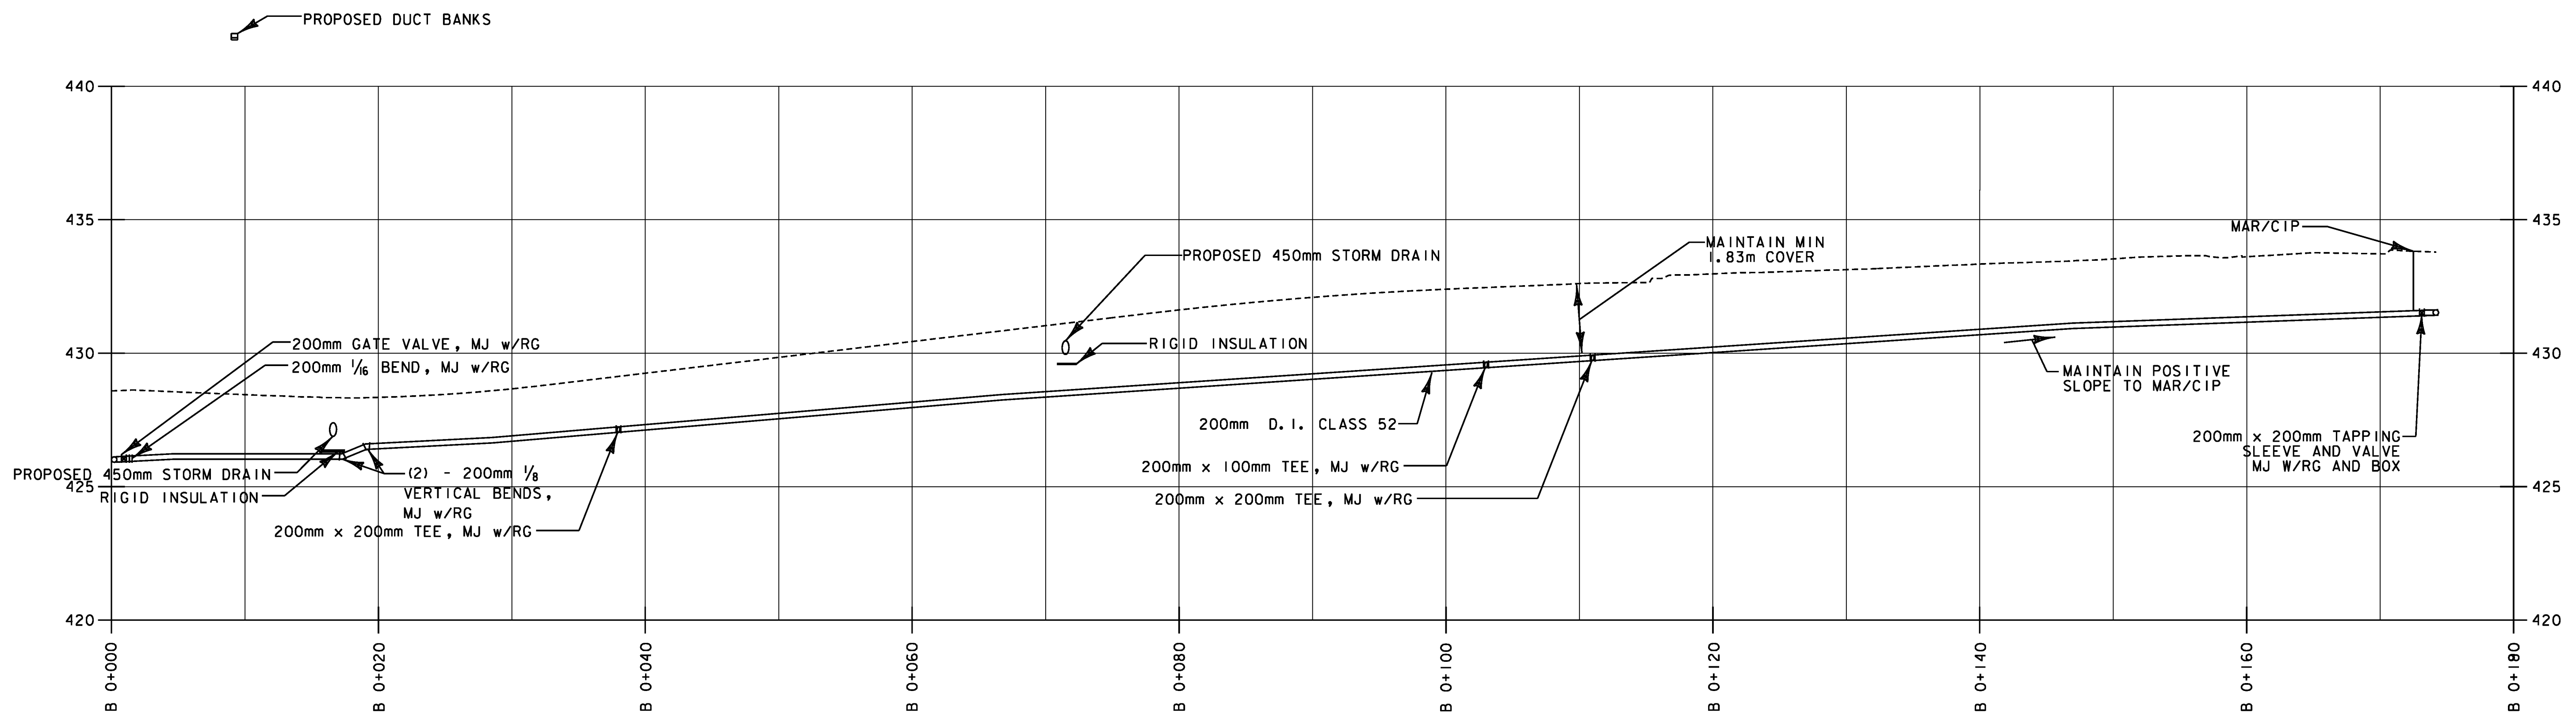

BRAINARD ST.

WATER MAIN PROFILE BRAINARD & PEACHAM RD.

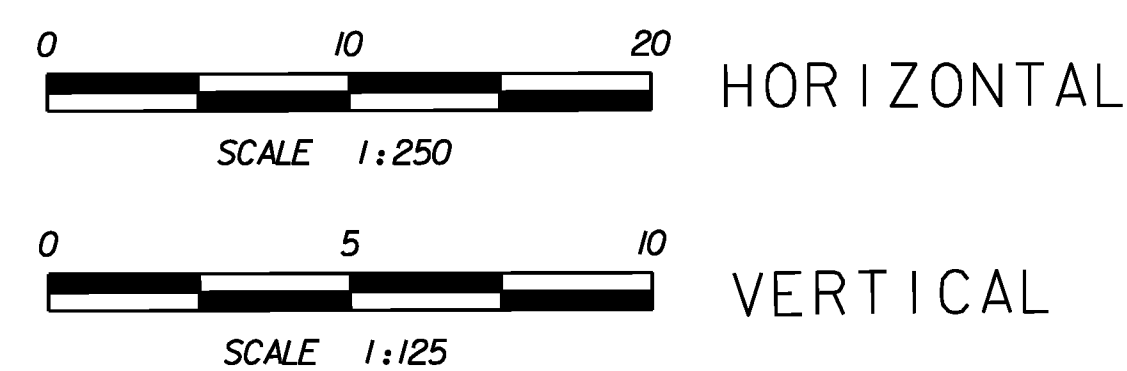

**REPLACEMENT SHEETS
ISSUED 10/5/11**

STA. B 0+000 TO STA. B 0+179
STA. P 0+000 TO STA. P 0+038

PROJECT NAME: DANVILLE	PLOT DATE: 10/4/2011
PROJECT NUMBER: F EGC 028-3(32)	DRAWN BY: STANTEC
FILE NAME: ...Utilities\PlotFiles\FD-08.pxf	CHECKED BY: STANTEC
DESIGN SUPERVISOR: TOM NESBITT	SHEET 297 OF 306
DESIGNED BY: STANTEC	
FIRE DISTRICT WATER PLANS FD-08	

