




SIGN	DIMENSIONS (INCHES)										
	A	B	C	D	E	F	G	H	I	J	K
MIN.	18	24	3/8	5/8	3-3/8	9-3/8	1-7/8	2-1/4	1-3/8	5-1/2	
STD.	24	30	3/8	5/8	4-1/2	12-1/2	2-1/2	3	1-7/8	7-3/8	
EXPWY.	36	48	5/8	7/8	6-3/4	18-3/4	3-3/4	4-1/2	2-13/16	11-1/8	
FWY.	48	60	3/4	1-1/4	9	25	5	6	3-3/4	14-13/16	

SIGN	DIMENSIONS (INCHES)										
	L	M	N	P	Q	R	S	T	U	V	W
MIN.	4-11/16	6	22-1/2	1-1/2	3	6-3/4	4-1/8	2-1/4	1-1/16	7/16	1-1/2
STD.	6-1/4	8	30	2	4	9	5-1/2	3	1-3/8	2-13/16	1-1/2
EXPWY.	9-3/8	12	45	3	6	13-1/2	6-1/4	4-1/2	2	2-3/4	2-1/4
FWY.	12-1/2	16	60	4	8	18	11	6	2-11/16	5	3

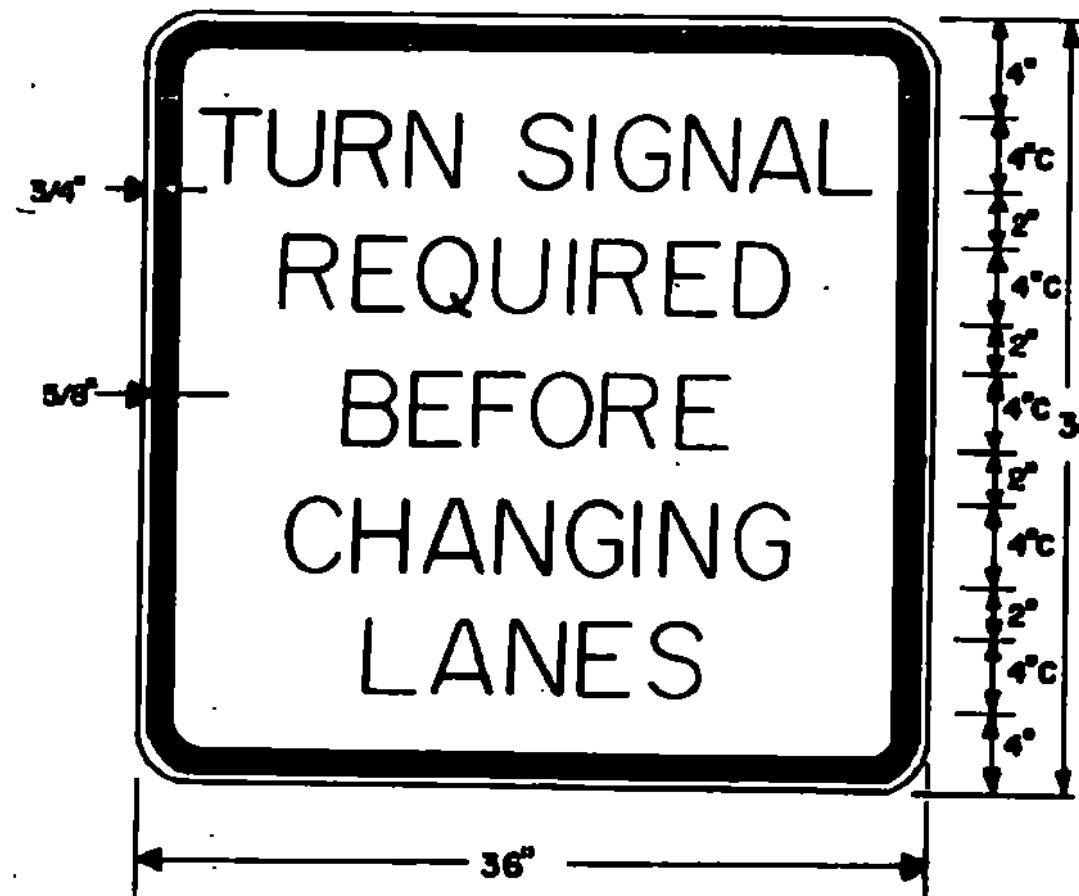



SIGN	DIMENSIONS (INCHES)										
	A	B	C	D	E	F	G	H	I	J	K
MIN.	18	24	3/8	5/8	3	3E	2	8E	1-1/2	7-3/16	9-1/2
STD.	24	30	3/8	5/8	4	4E	2	10E	1-1/2	9-9/16	7-3/16
EXPWY.	36	48	5/8	7/8	6	6E	5	14E	2-1/4	14-3/8	11
FWY.	48	60	3/4	1-1/4	8	8E	4	20E	3	19-1/8	14-5/8

SIGN	DIMENSIONS (INCHES)										
	A	B	C	D	E	F	G	H	I	J	K
STD. & MIN.	24	30	3/8	5/8	4	4C	2	10D	1-1/2	9-5/16	6-13/16
EXPWY.	36	48	5/8	7/8	6	6C	5	14D	2-1/4	13-5/4	10-3/16
FWY.	48	60	3/4	1-1/4	8	8C	6	18D	3	18-3/8	13-5/8

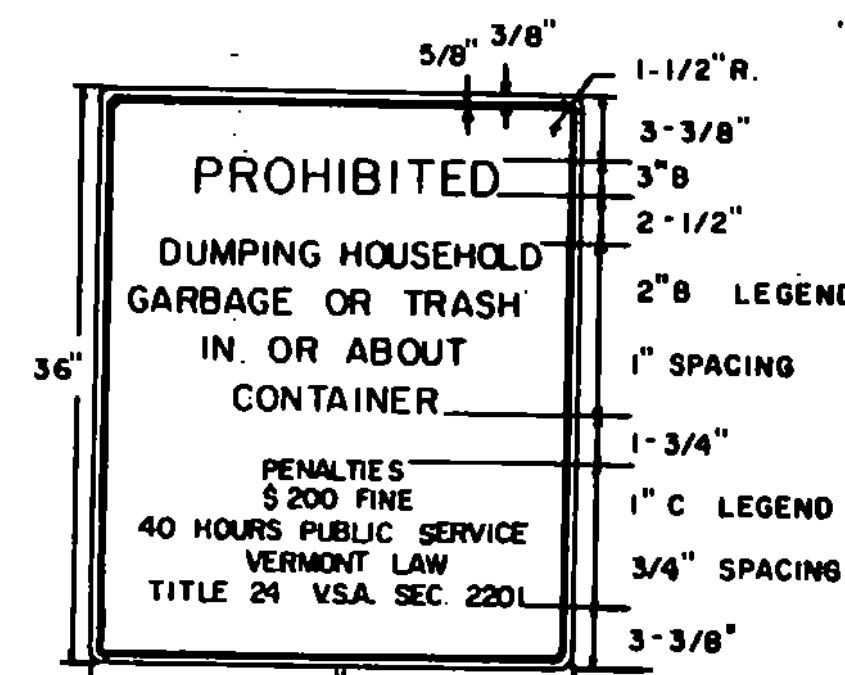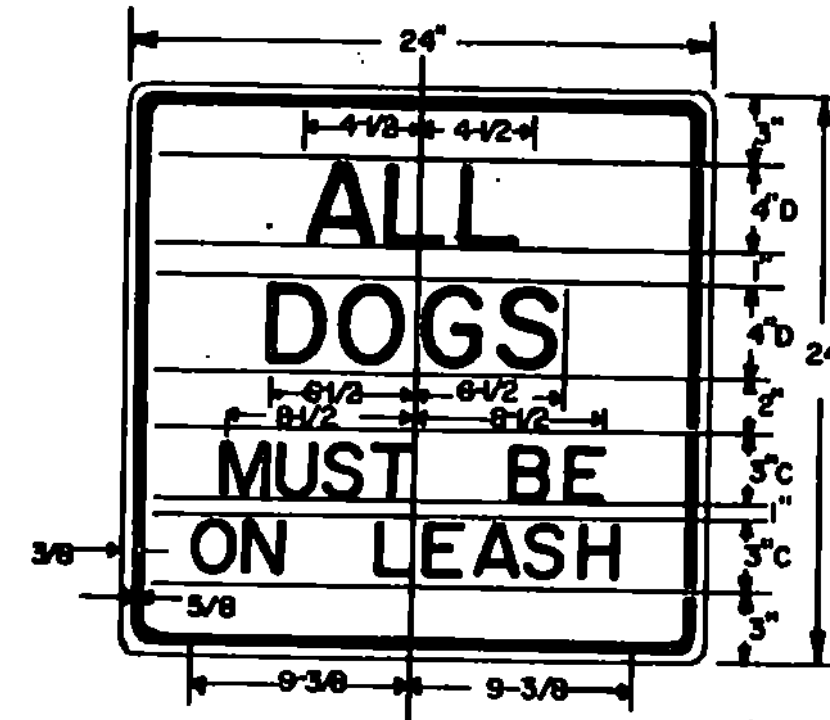

SIGN	DIMENSIONS (INCHES)										
	A	B	C	D	E	F	G	H	I	J	K
MIN.	18	24	3/8	5/8	3-1/2	4C	2-1/2	6-13/16	5-1/2	7	1-1/2
STD.	24	30	3/8	5/8	3-1/2	6C	2-1/2	9-3/16	7-9/16	9-3/4	1-1/2
EXPWY.	36	48	5/8	7/8	7	8C	5	13-5/8	11-1/16	14	2-1/4
FWY.	48	60	3/4	1-1/4	9	10C	6	17	13-13/16	17-1/2	3

FOR STD SIZE, REDUCE SPACING 40%.

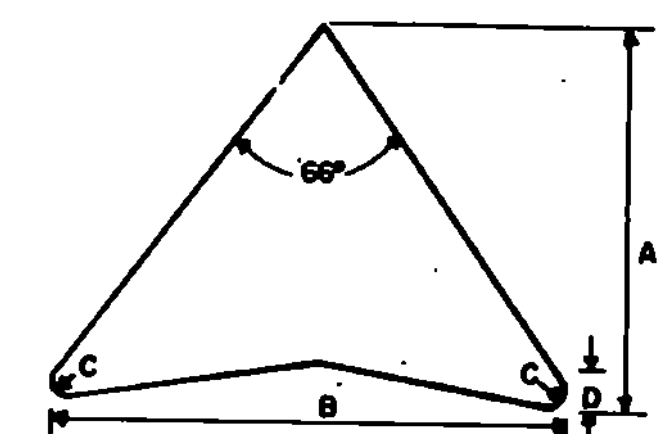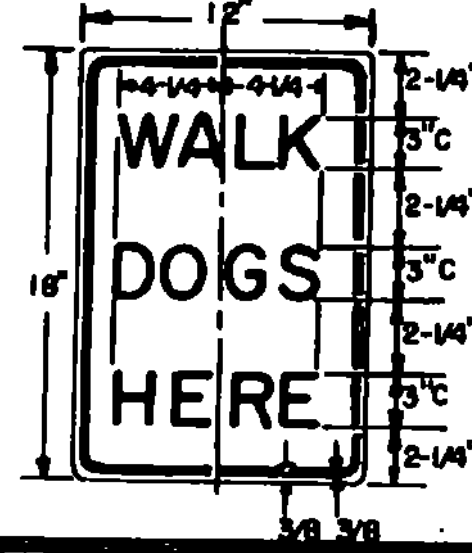


ARROW HEAD	SIZE	DIMENSIONS (INCHES)			
		A	B	C	D
MINIMUM	18X24	7-1/8	8-1/2	5/8	1-1/8
STANDARD	24X30	9-1/2	11-3/8	1	1-1/2
EXPRESSWAY	36X48	14-1/4	17	1-3/8	2-1/4
FREEWAY	48X60	19	22-5/8	1-7/8	3

SIGN	DIMENSIONS (INCHES)													
	A	B	C	D	E	F	G	H	I	J	K	L		
EXPWY.	30	24	5/8	5/8	3-1/2	4C	2-1/2	4D	12-1/2	13	2-3/4	6-7/16	7	1-1/2
FWY.	48	36	5/8	7/8	5	6D	4	6D	20-7/16	2-1/8	19-1/8	10-1/16	10-3/16	2-1/4

\* FOR FWY SIZE, REDUCE SPACING 50%.

**COLORS:**

THE REGULATORY SIGNS SHOWN ON THIS SHEET SHALL HAVE BLACK TEXT ON REFLECTORIZED WHITE BACKGROUND. THE COLORS SHALL CONFORM WITH THE COLORS ADOPTED BY THE AMERICAN ASSOCIATION OF STATE HIGHWAY AND TRANSPORTATION OFFICIALS AND APPROVED BY THE DEPARTMENT OF TRANSPORTATION, FEDERAL HIGHWAY ADMINISTRATION.

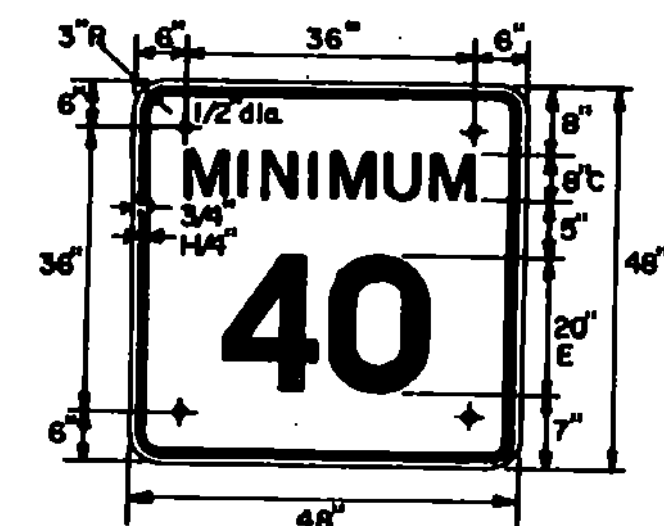

TO BE USED WITH "SPEED LIMIT 55" SIGN-FWY ONLY.

**MATERIALS:**  
THE SIGN BASE MATERIALS USED FOR THE REGULATORY SIGNS SHOWN ON THIS SHEET MAY BE ANY OF THE FOLLOWING OF THE MINIMUM THICKNESS NOTED.

FLAT SHEET ALUMINUM	24" X 24"	36" X 12"
HIGH DENSITY OVERLAIN PLYWOOD	24" X 30"	36" X 36"
GALVANIZED FLAT SHEET STEEL	30" X 24"	36" X 48"
	30" X 30"	48" X 36"
		48" X 60"
	12" X 18"	18" X 24"
	0.060"	0.080"
	1/2"	1/2"
	18 GAGE	16 GAGE
		14 GAGE
		0.100"
		5/8"

THE REFLECTIVE MATERIAL FOR GROUND MOUNTED SIGNS SHALL BE FLAT TOP WHITE REFLECTIVE SHEETING APPLIED TO THE ENTIRE BACKGROUND OF THE SIGN.

THE TEXT OF THE SIGNS MAY BE LETTERING FILM, SILK SCREENED OR HAND PAINTED. WHEN HAND PAINTED, POOR WORKMANSHIP SHALL BE CAUSE FOR REJECTION.


**SPECIFICATIONS:**  
REGULATORY SIGNS SHALL MEET THE STANDARD STATE SPECIFICATIONS FOR TRAFFIC SIGNS.

**TEXT DESIGN:**  
LETTERS, DIGITS, ARROWS, SPACINGS, AND TEXT DIMENSIONS SHALL CONFORM WITH THE STANDARD ALPHABETS AND DESIGNS PRESCRIBED IN THE MANUAL ON UNIFORM TRAFFIC CONTROL DEVICES PREPARED BY THE NATIONAL JOINT COMMITTEE ON UNIFORM TRAFFIC CONTROL DEVICES.

**REVISIONS AND CORRECTIONS**  
SEPT. 28, 1984 - ADDED "MINIMUM 40" SIGN - CHANGED "SPEED LIMIT 50" (FWY - G & H)  
- CHANGED "PROHIBITED DUMPING HOUSEHOLD GARBAGE" SIGN  
DEC. 27, 1984 - CLARIFIED KEEP RIGHT SYMBOL  
FEB. 3, 1986 - UPDATED TO 1986 SPECIFICATIONS

APPROVED  
DATE JULY 18, 1984  
DIRECTOR OF ENGINEERING AND CONSTRUCTION  
*Arthur J. Goss*  
CHIEF OF DESIGN  
*Paul C. Egan*  
SURVEY AND PLANS ENGINEER

**REGULATORY SIGNS**

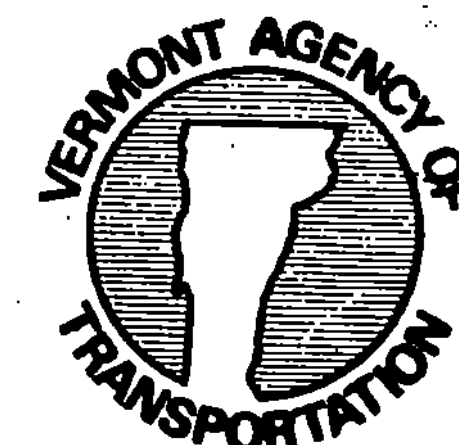

**STANDARD E-15B**