
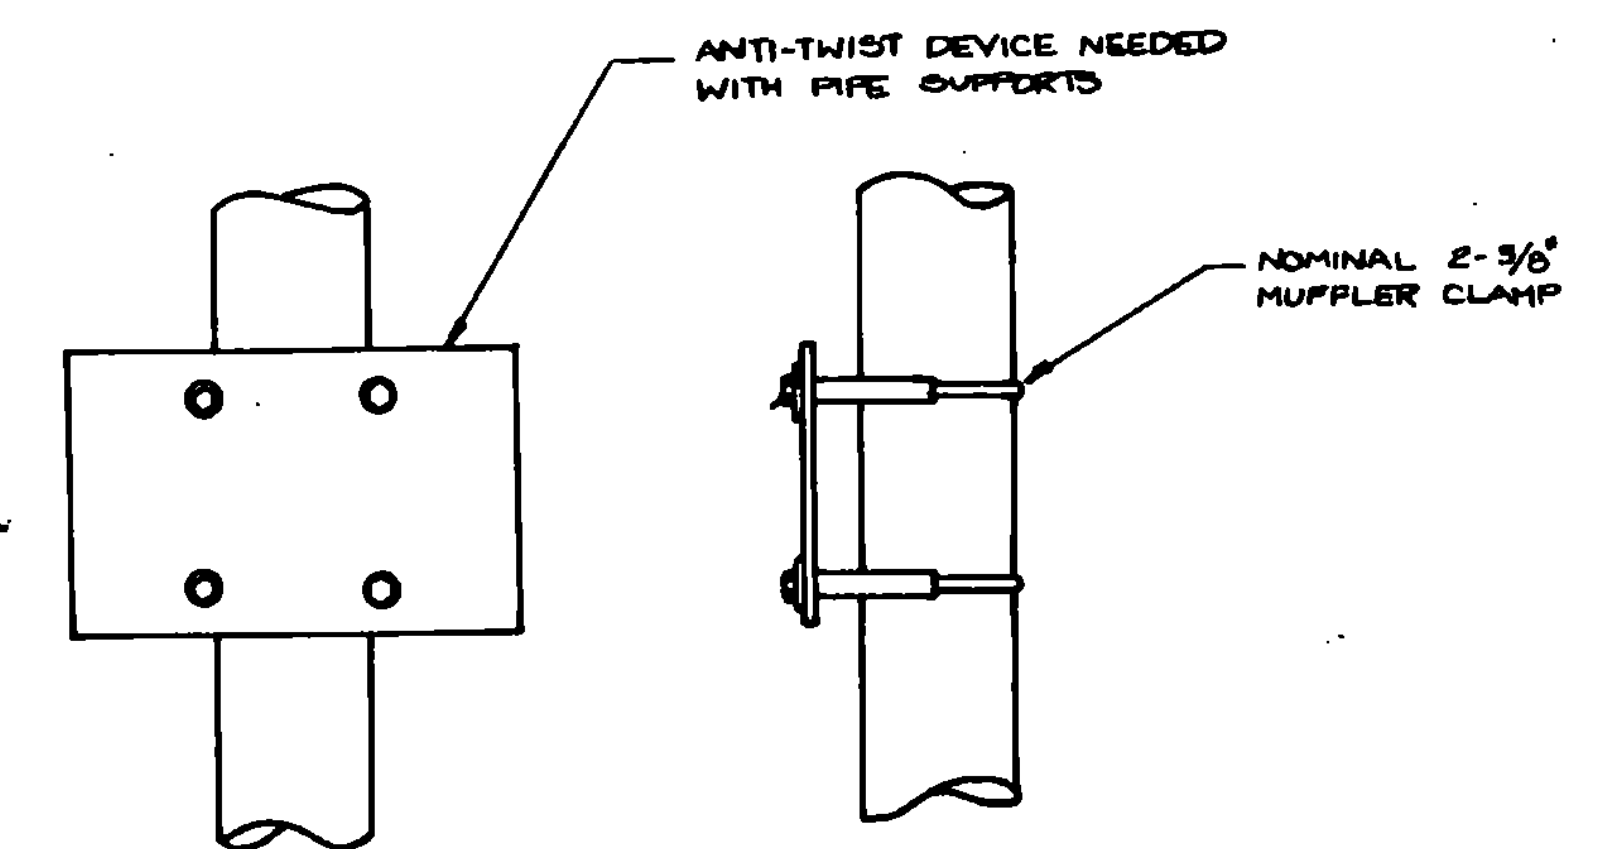
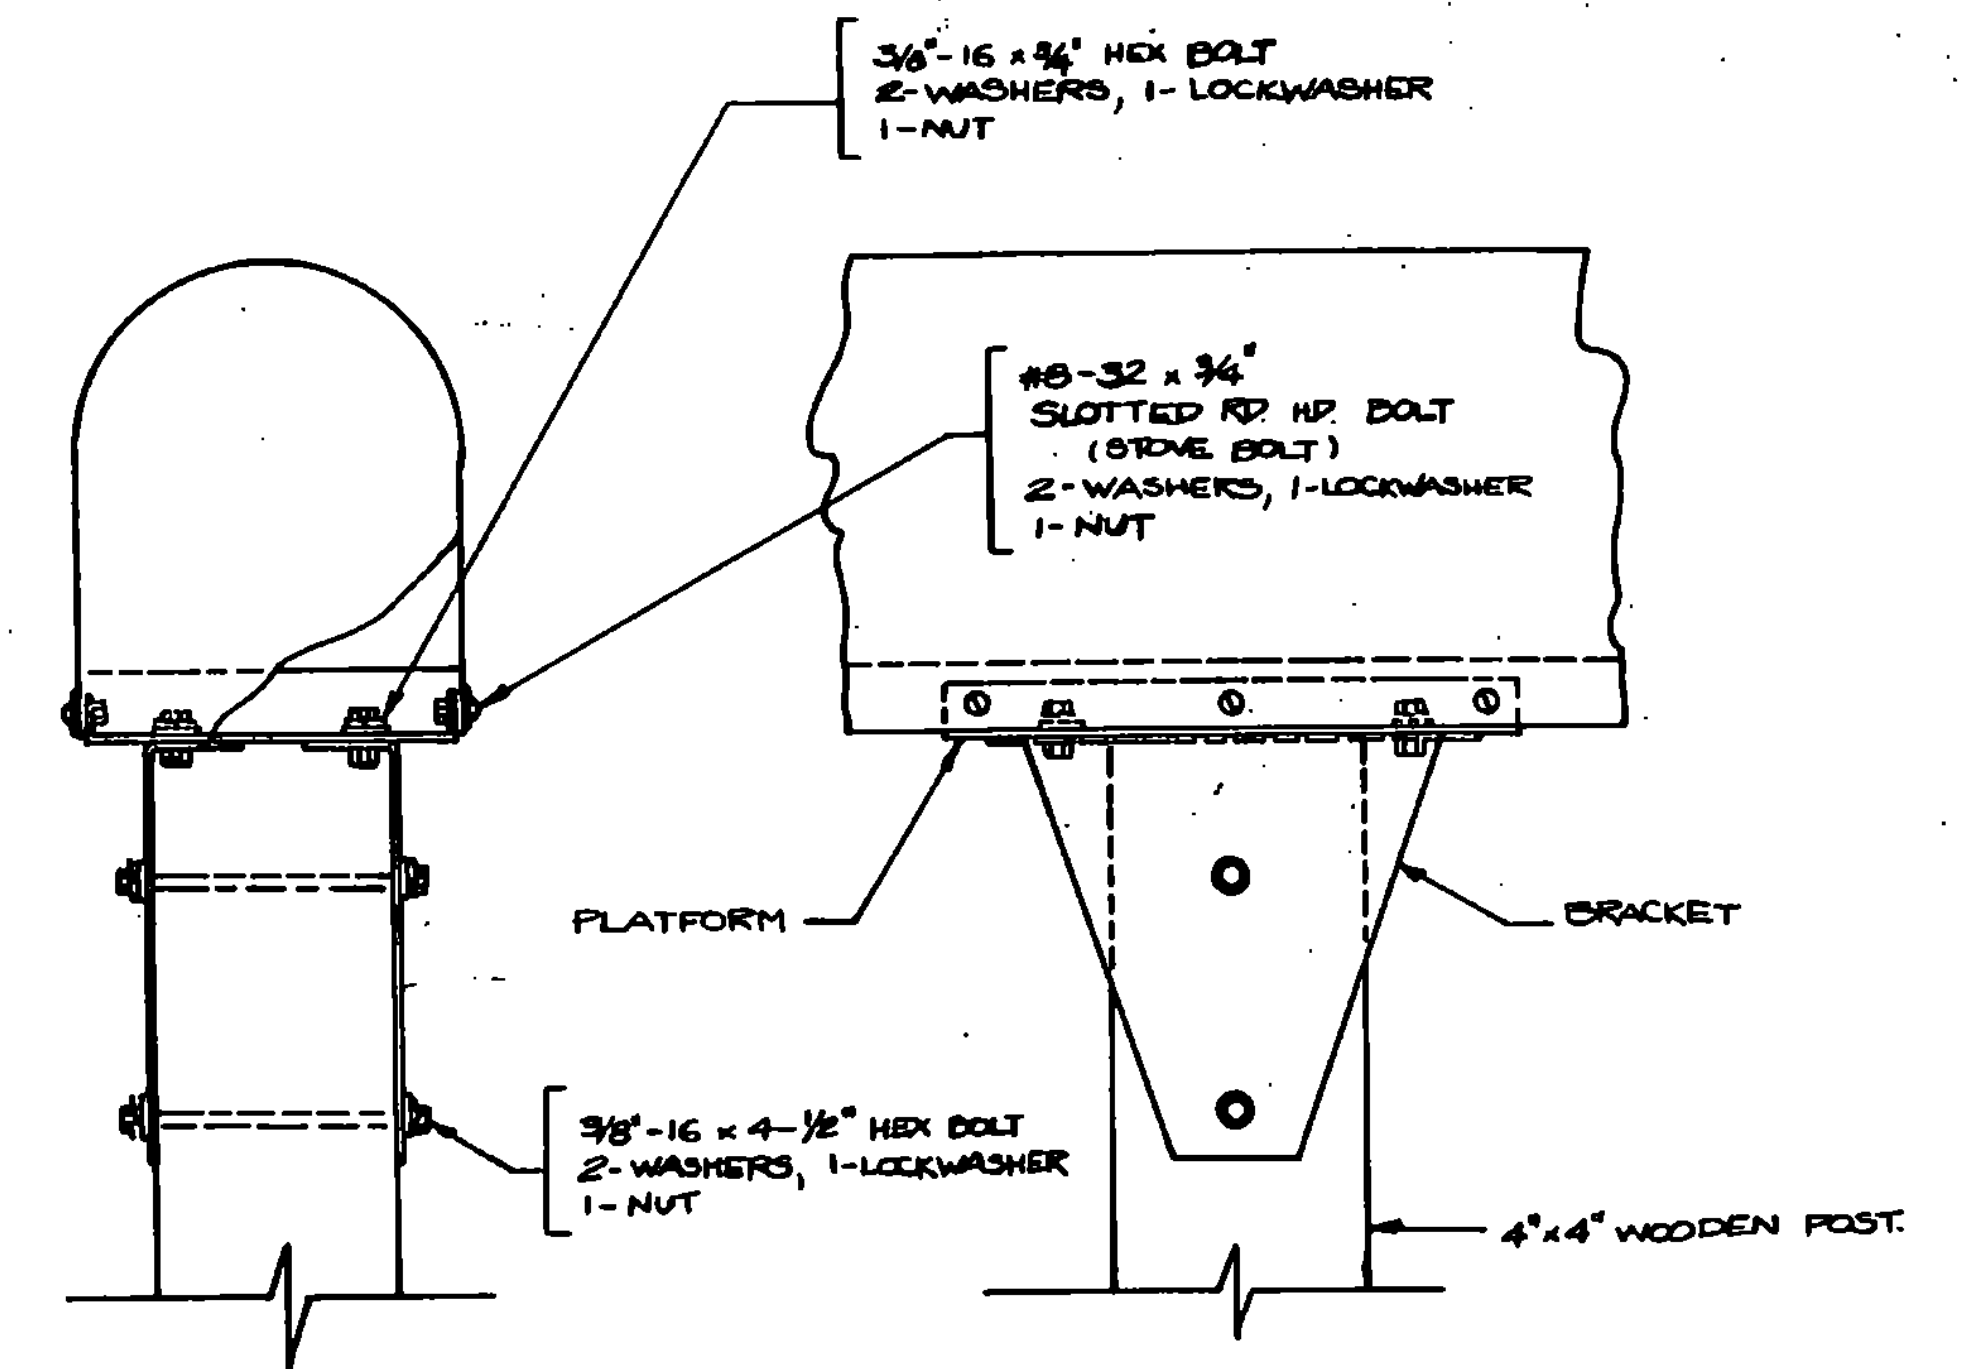
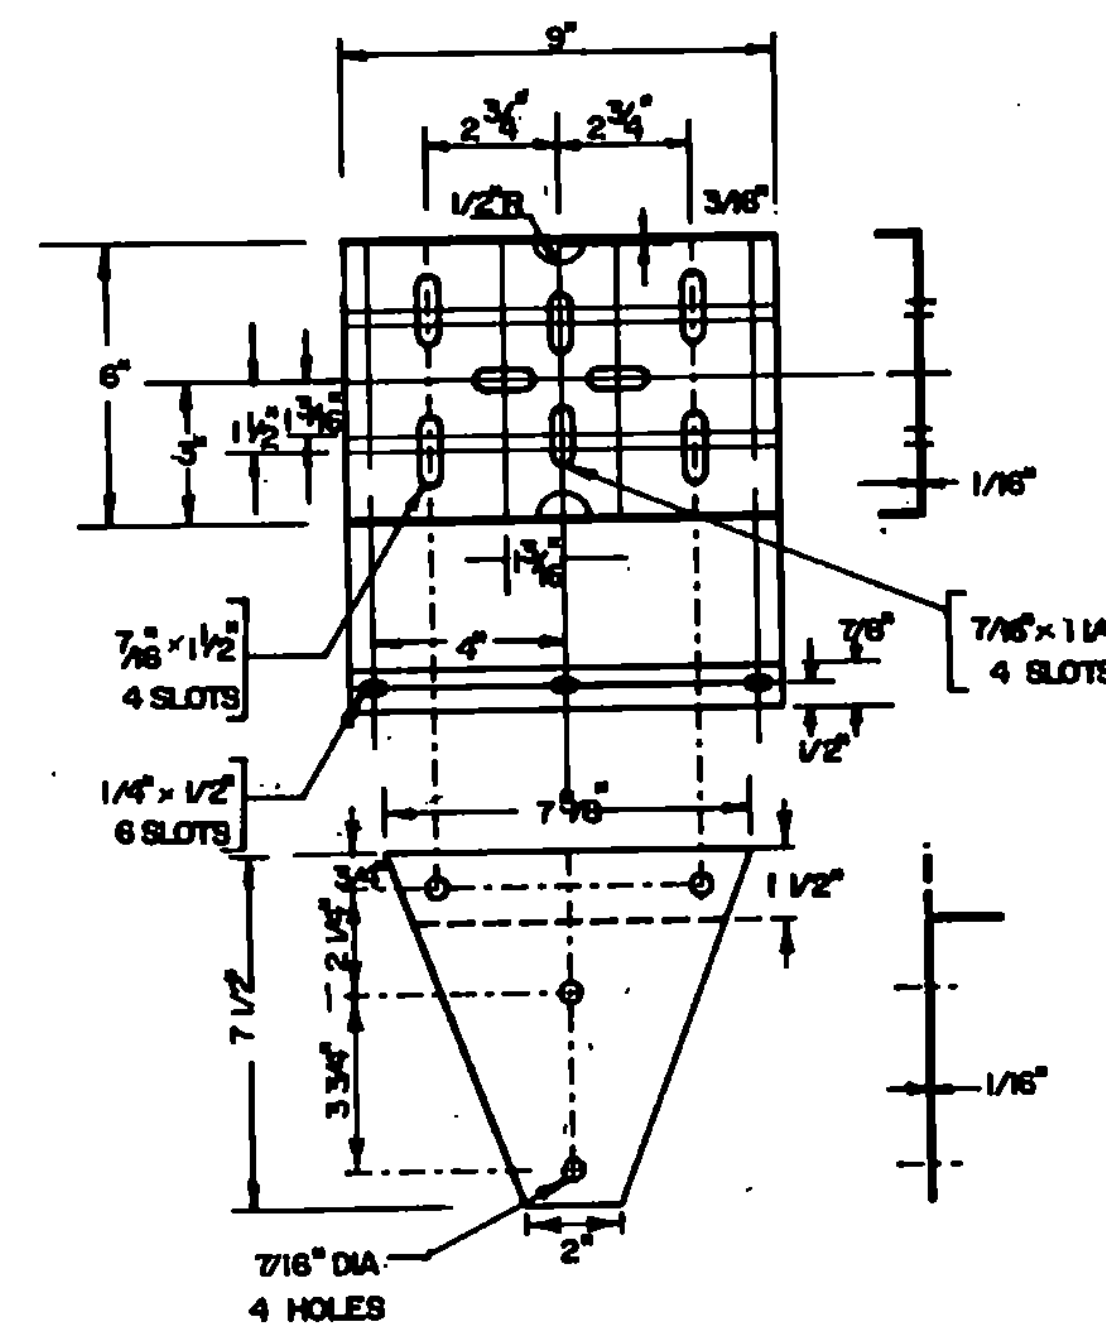


(COMPILED FROM "A GUIDE FOR ERECTING MAILBOXES ON HIGHWAYS". AASHTO, 1985)

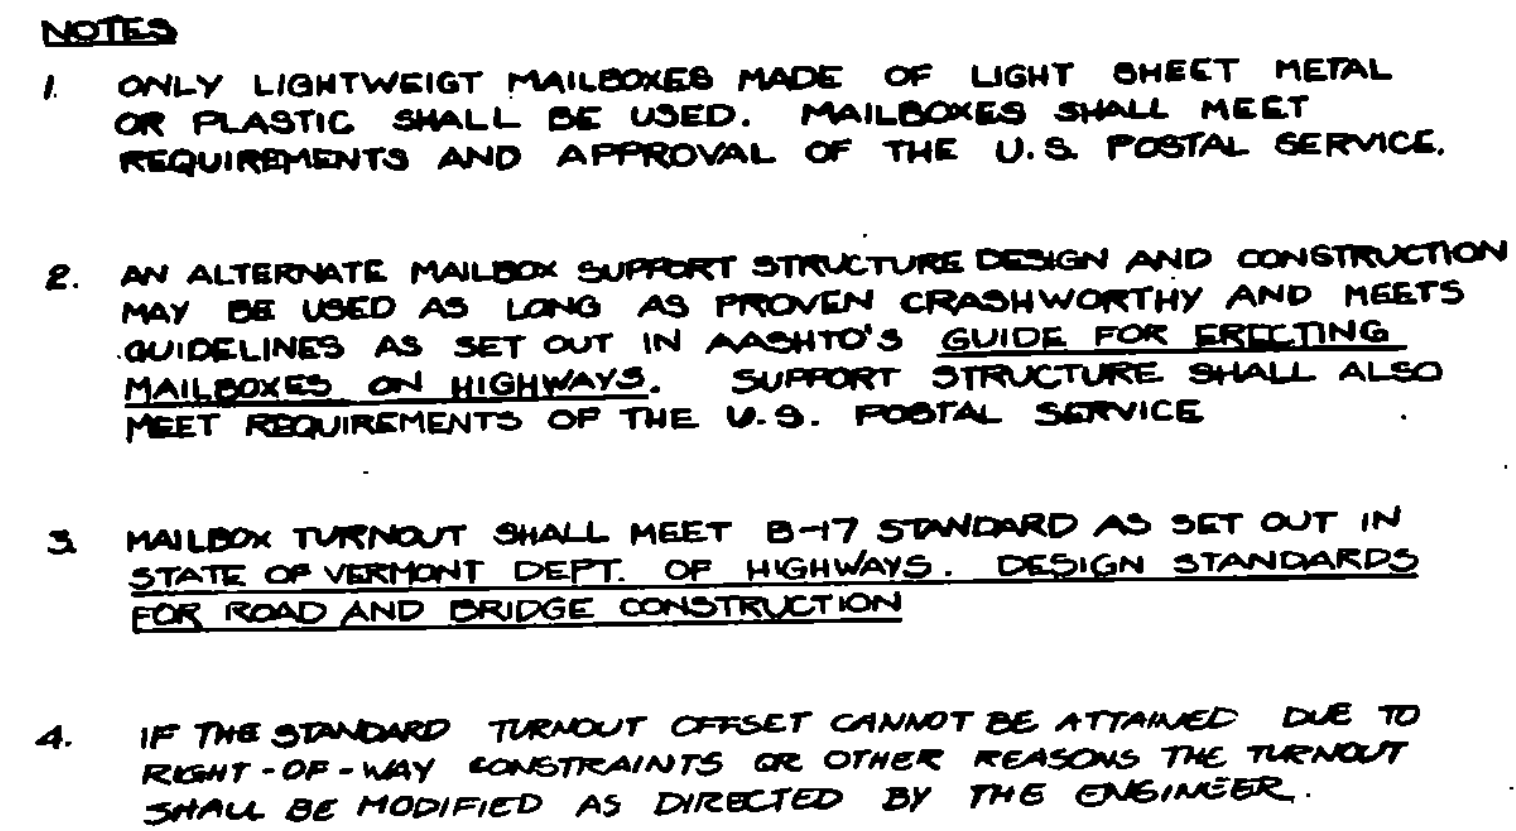

SURVEYED BY _____ DATE _____
DRAWN BY SAENZ DATE JULY 26
TRACED BY SAENZ DATE JULY 26

1986 PAYING PROGRAM
DISTRICT 2.

SHEET 11 OF 45