



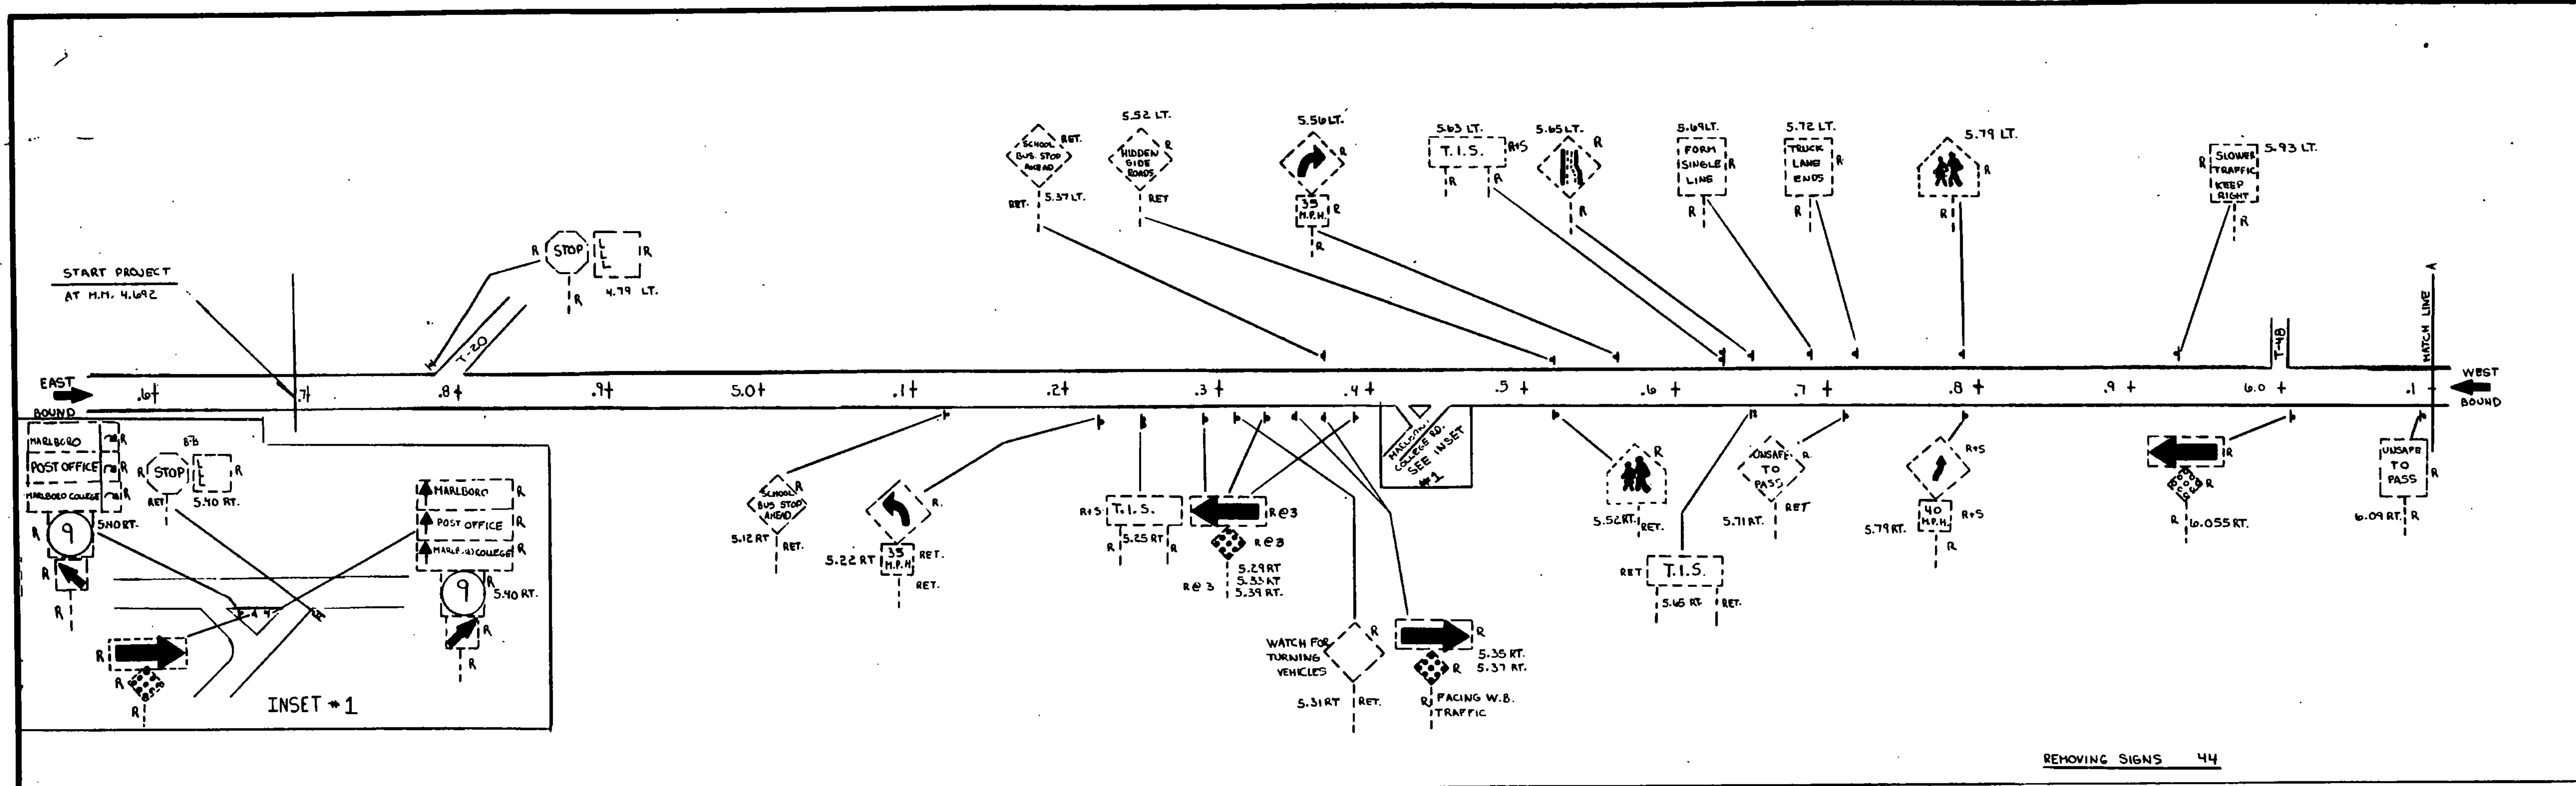

REMOVING SIGNS 44

REMOVING SIGNS 18

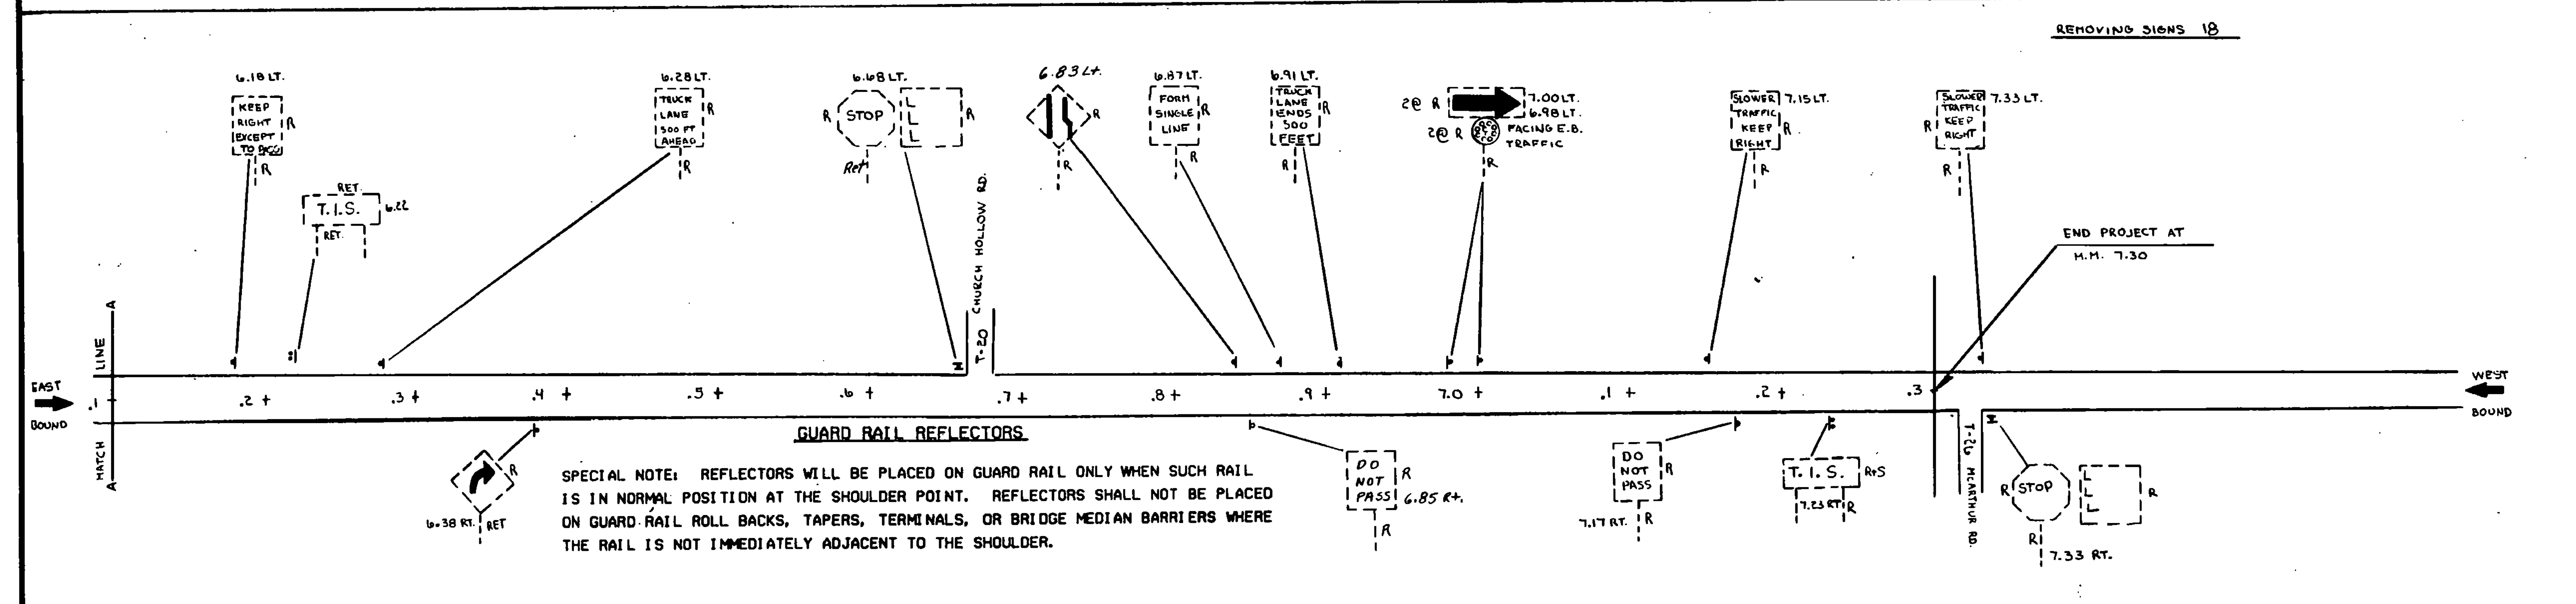


SPECIAL NOTE: REFLECTORS WILL BE PLACED ON GUARD RAIL ONLY WHEN SUCH RAIL IS IN NORMAL POSITION AT THE SHOULDER POINT. REFLECTORS SHALL NOT BE PLACED ON GUARD RAIL ROLL BACKS, TAPERS, TERMINALS, OR BRIDGE MEDIAN BARRIERS WHERE THE RAIL IS NOT IMMEDIATELY ADJACENT TO THE SHOULDER.

REFLECTORS OF THE WRONG COLOR MAY OCCUR ON EXISTING GUARD RAIL. SUCH NON-CONFORMING REFLECTORS SHALL BE REPLACED WITH APPROPRIATE COLORED DELINEATOR WITH WORK AND MATERIALS TO BE PAID UNDER THE ITEM 'REMOVE AND REPLACE REFLECTOR UNITS'.

LEGEND

- EXISTING
- R REMOVE
- RET RETAIN
- R/S REMOVE AND SALVAGE

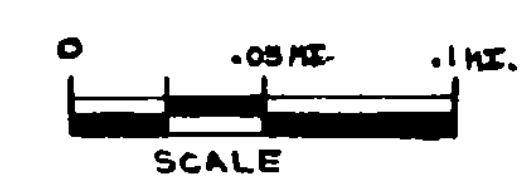

EXISTING SIGNS	PREPARED BY	DATE
	CHECKED BY J.B.	DATE 10-28-96
	MARLBORO	
	PROJ. F NO 010-1(27)S	
TRAFFIC SHEET NO. 501		SHEET 13 OF 25