

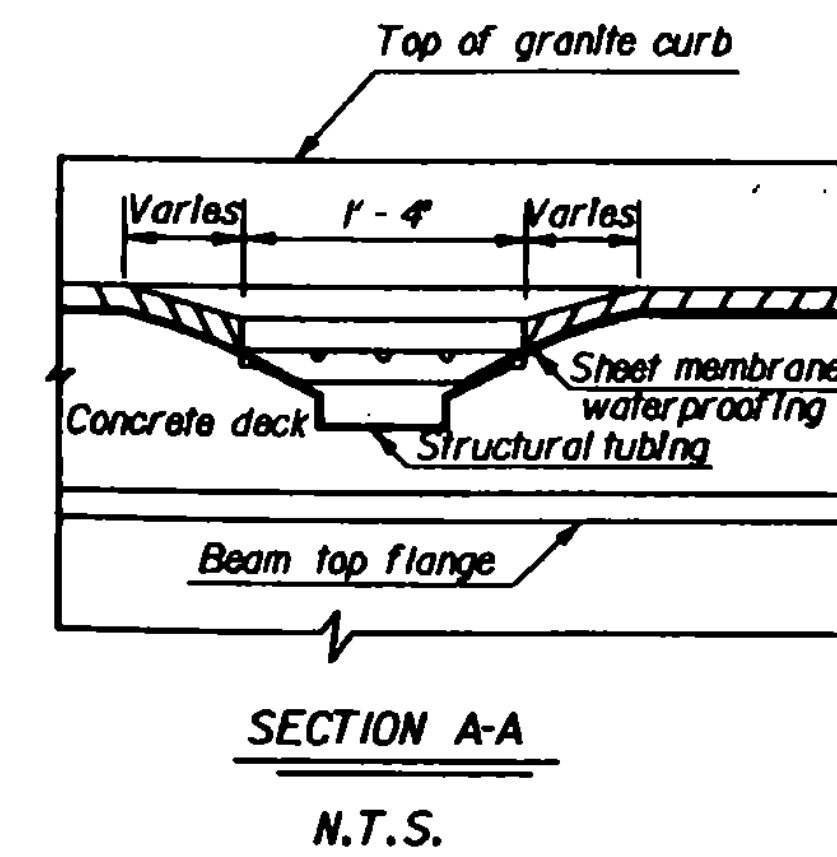


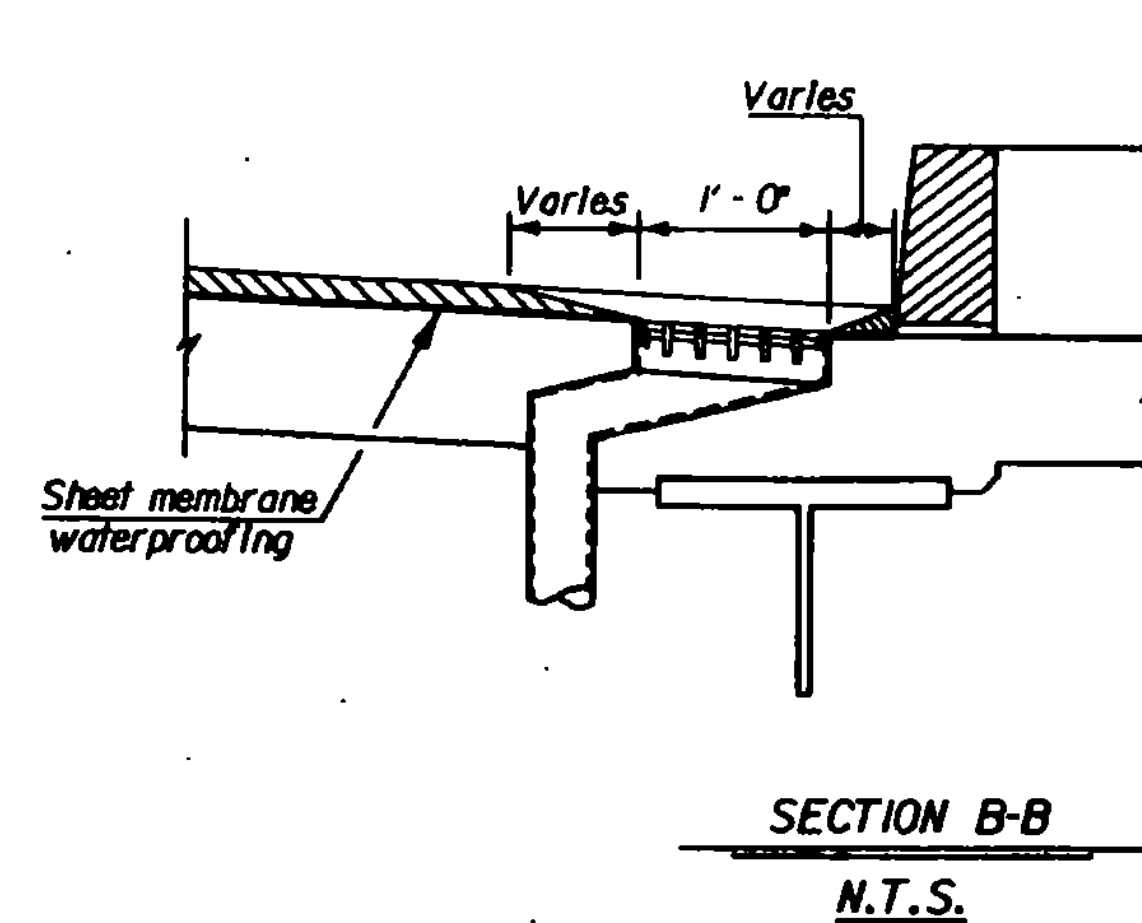



Note: Mark location of scupper; install membrane; make a "X" incision on diagonals of scupper; trim, seal, and wrap into scupper.

MEMBRANE DETAIL FOR SCUPPERS FLUSH WITH DECK

①

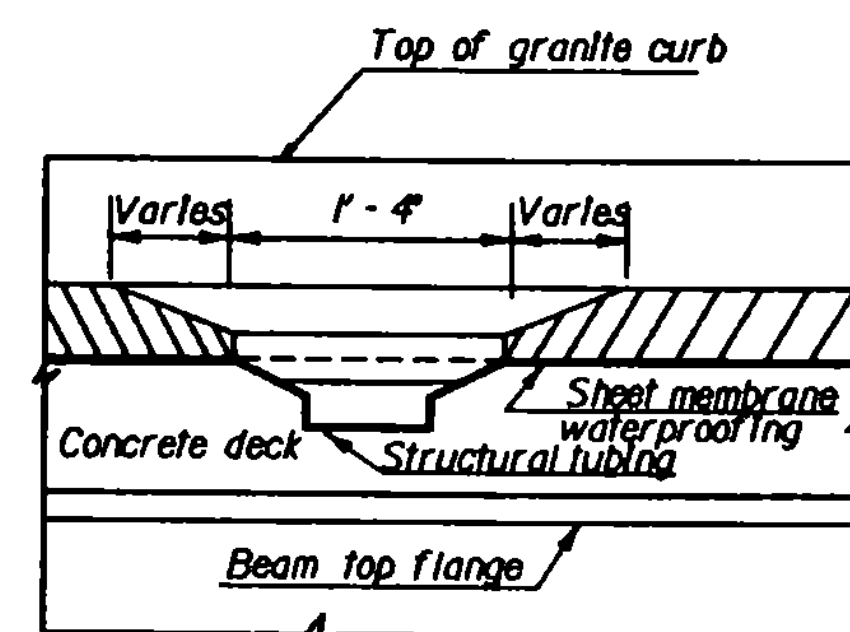


Fit membrane to outside perimeter of scupper.

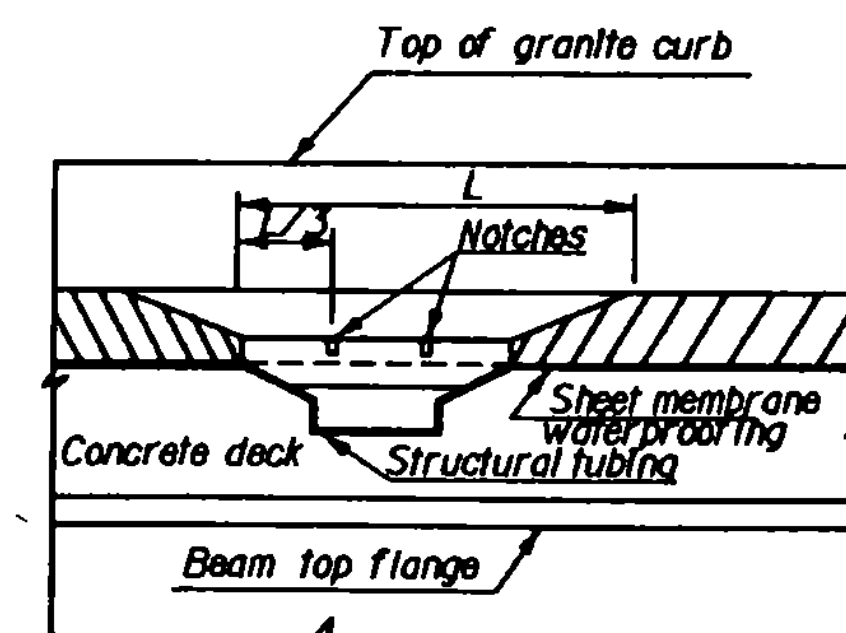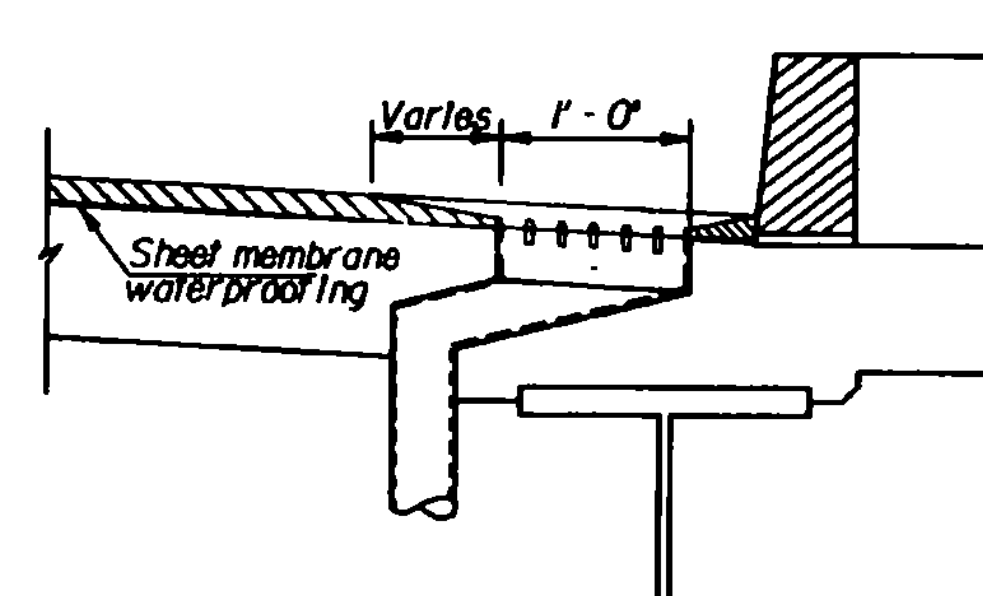

SECTION C-C N.T.S. Note: Notch scupper 1/2" wide to top of concrete on three sides. This work to be subsidiary to the Item 519.20

MEMBRANE DETAIL FOR RAISED SCUPPERS


②

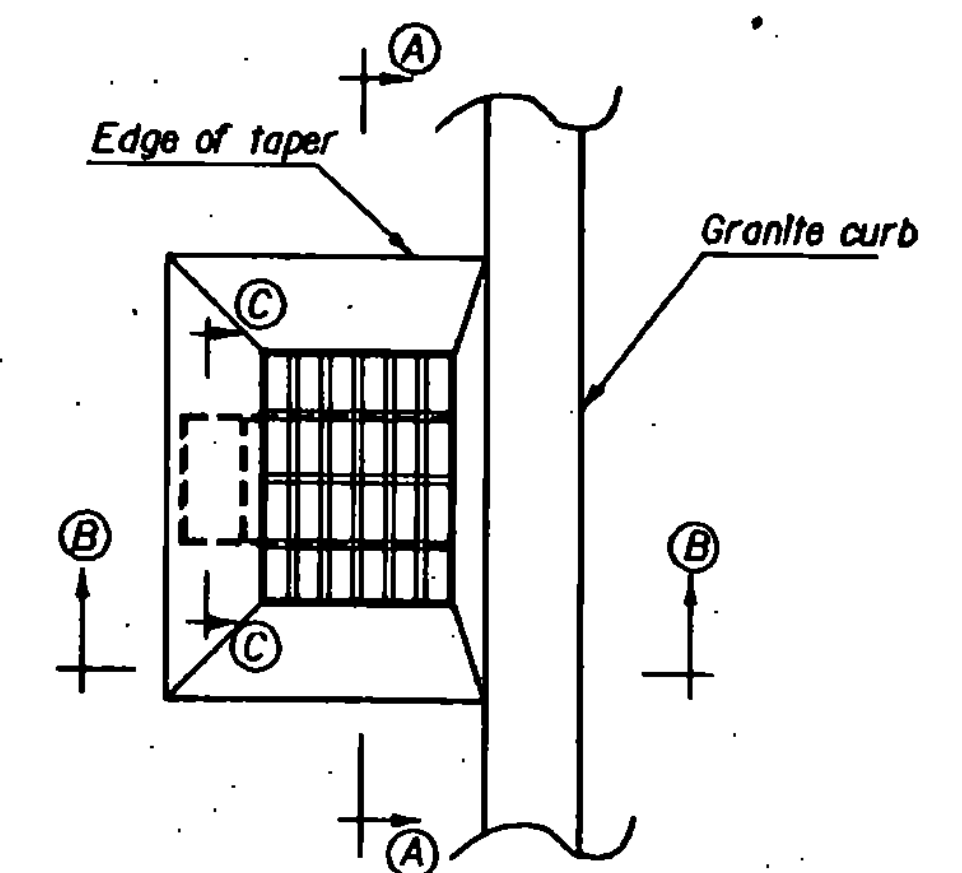

PLAN VIEW
(TYP. FOR DETAILS NO. 1 & 2)
N.T.S.

③

Note: All edges of repair areas are to be saw cut square and a minimum of one (1) inch deep.
Note: Item 501.45 (Mod.) shall include removal of concrete to a maximum depth as determined by the top of the top bars of reinforcing steel.

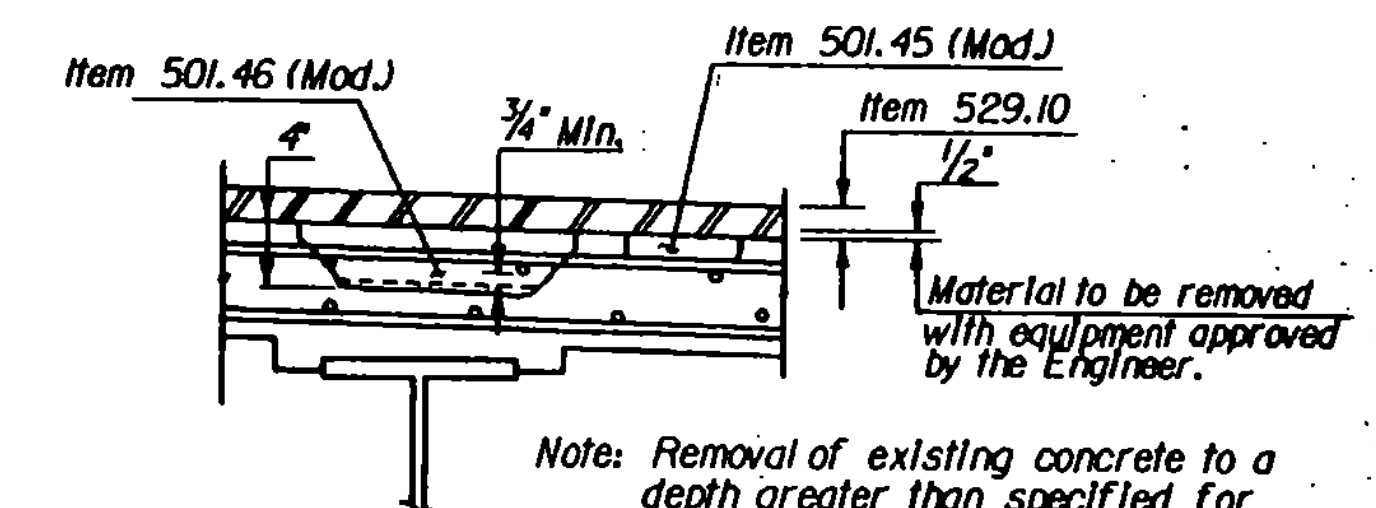

TYPICAL LIMITS FOR REMOVAL ITEMS

N T S

④

STATE OF VERMONT AGENCY OF TRANSPORTATION

Town Of	LUDLOW - MT. HOLLY	Bridge No.	
Highway No.	VT 100 & VT 103	Log Sta.	
		Surv. Sta.	
DECK REHABILITATION			
TYPICAL DETAILS			
Designed By	G.S. ROGERS	Drawn By	D.W. NEWTON
Checked By	G.S. ROGERS	Bridge Design Supervisor	R.L. OATLEY
Date	6/87	Date	6/87
PROJECT	LUDLOW - MT. HOLLY	PROJECT NO.	F-DECK (22) S
L&C info.	ZFA130.321SCUPREHABDGN	PRF: LUDMTHLY	
Bridge Sheet No.		Sheet	14 of 40