




| SIGN | DIMENSIONS (INCHES) | | | | | | | | | |
|-------------|---------------------|-----|-------|--------|--------|-------|-------|----|--------|-------|
| | A | B | C | D | E | F | G | H | I | J |
| STD. & MIN. | 24 | 1/2 | 1-1/2 | 10-1/2 | 3-1/2 | 2-1/2 | 6-1/4 | 8 | 10 | 1-1/2 |
| SPECIAL | 30 | 3/4 | 1-7/8 | 13-1/8 | 11-7/8 | 3-1/8 | 8-1/8 | 10 | 12-1/2 | 1-7/8 |

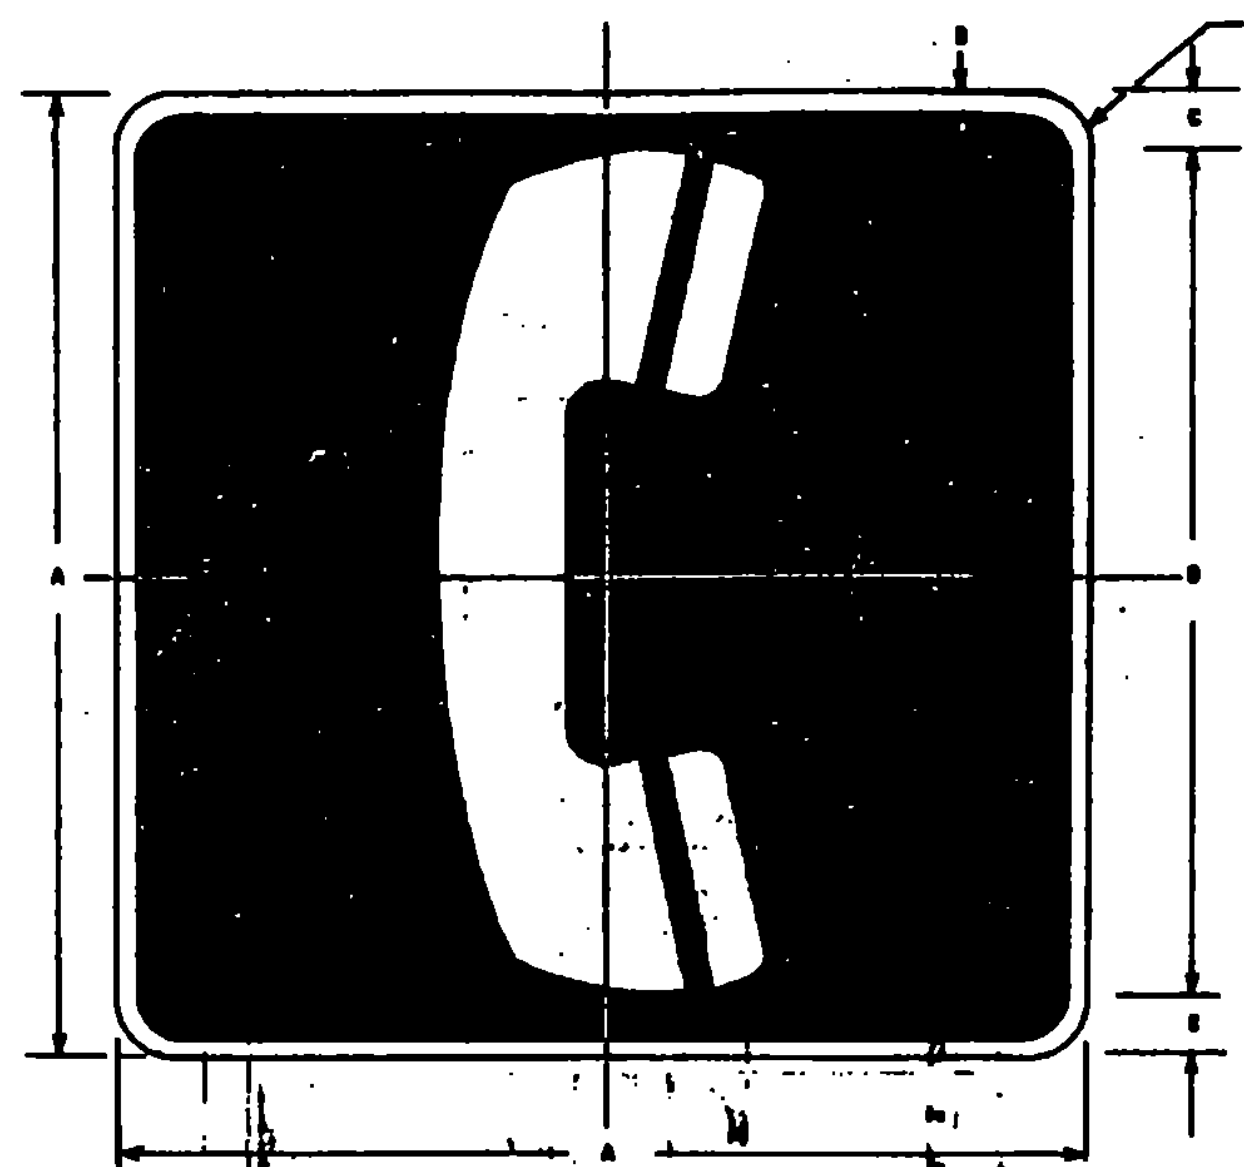

| SIGN | DIMENSIONS (INCHES) | | | | |
|---------|---------------------|-----|-------|----|-------|
| | A | B | C | D | E |
| STD. | 24 | 1/2 | 1-1/2 | 21 | 1-1/2 |
| SPECIAL | 30 | 3/4 | 2 | 28 | 1-7/8 |

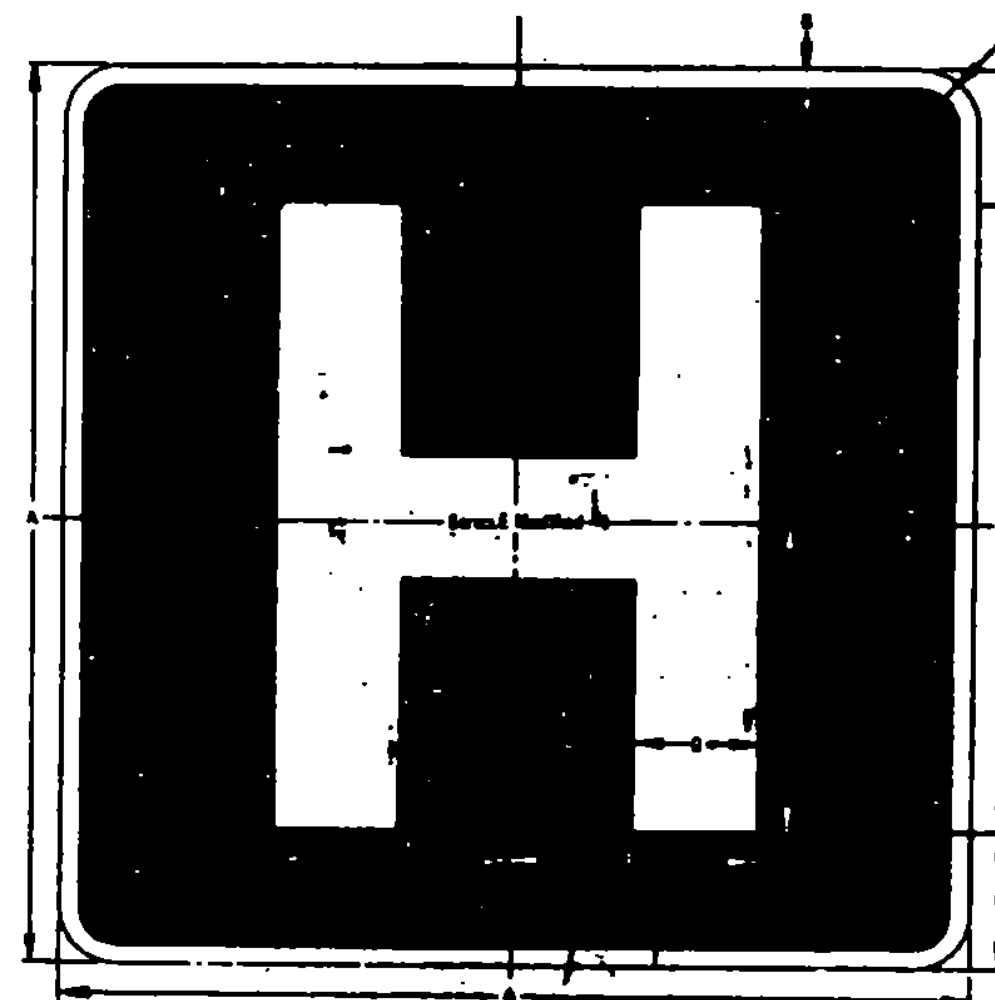


| SIGN | DIMENSIONS (INCHES) | | | | | | | |
|-------------|---------------------|-----|---|----|-------|-------|-------|-------|
| | A | B | C | D | E | F | G | H |
| STD. & MIN. | 30 | 1/2 | 4 | 16 | 6-3/8 | 6-3/8 | 2-1/4 | 1-1/2 |
| SPECIAL | 36 | 3/4 | 5 | 20 | 8-1/8 | 8-1/8 | 3 | 1-7/8 |

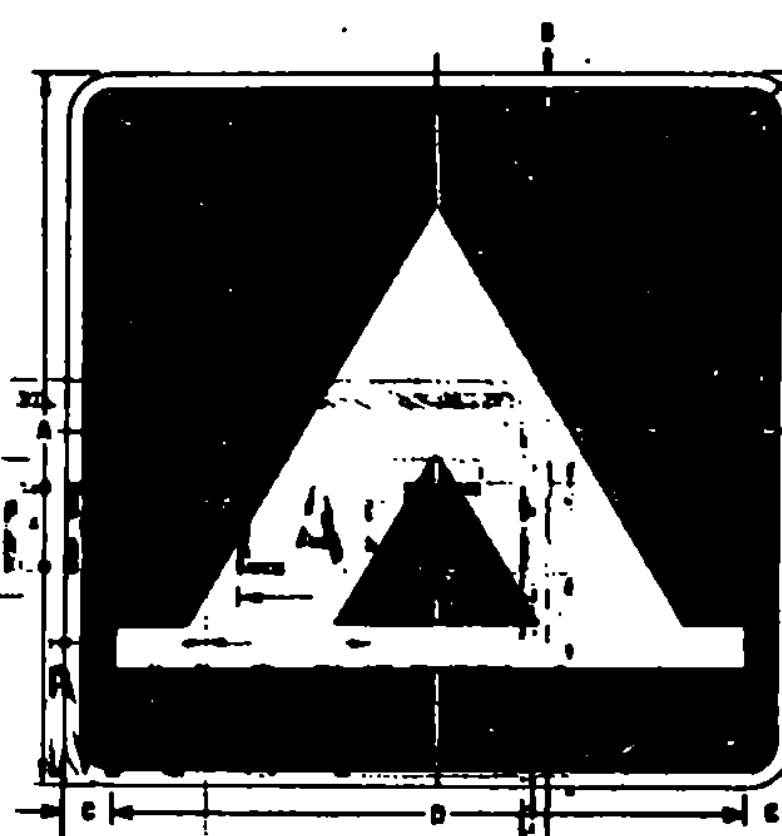


| SIGN | DIMENSIONS (INCHES) | | | | | |
|-------------|---------------------|-----|-------|----|----|-------|
| | A | B | C | D | E | F |
| STD. & MIN. | 24 | 1/2 | 1-1/2 | 25 | 8 | 1-1/2 |
| SPECIAL | 30 | 3/4 | 2 | 32 | 10 | 1-7/8 |




| SIGN | DIMENSIONS (INCHES) | | | | |
|------------|---------------------|-----|-------|--------|-------|
| | A | B | C | D | E |
| MIN & STD. | 24 | 1/2 | 3 | 18 | 1 1/2 |
| SPECIAL | 30 | 3/4 | 3 3/4 | 22 1/2 | 1 7/8 |

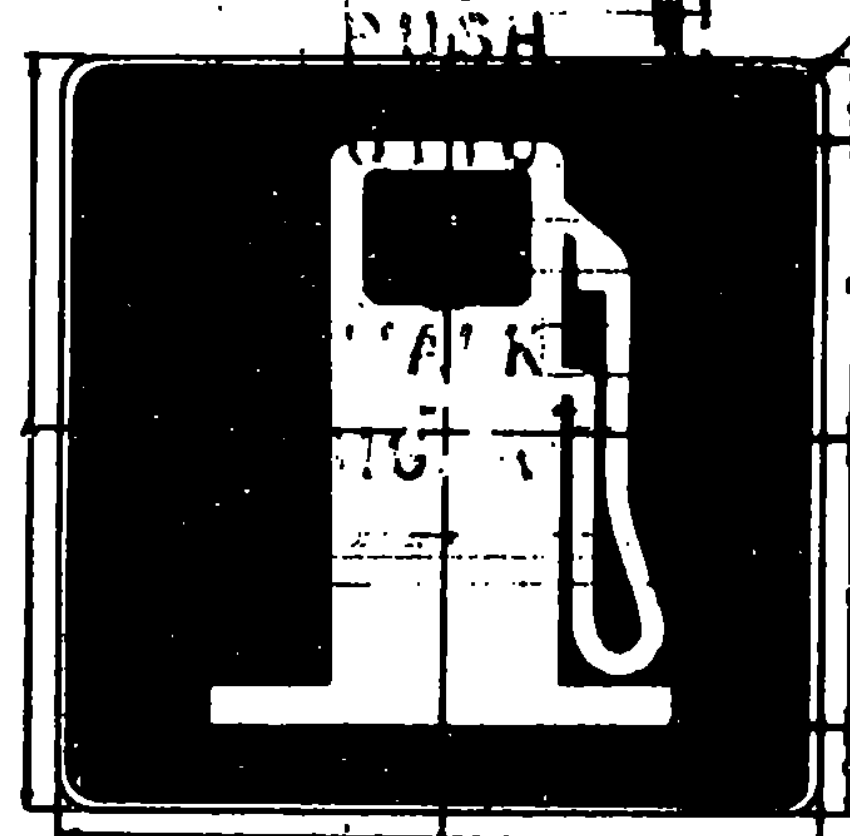


| SIGN | DIMENSIONS (INCHES) | | | | | |
|---------|---------------------|-----|-------|--------|-------|----|
| | A | B | C | D | E | F |
| STD. | 24 | 1/2 | 3 | 9 | 1-1/2 | 24 |
| SPECIAL | 30 | 3/4 | 3-3/4 | 11-1/4 | 1-7/8 | 24 |

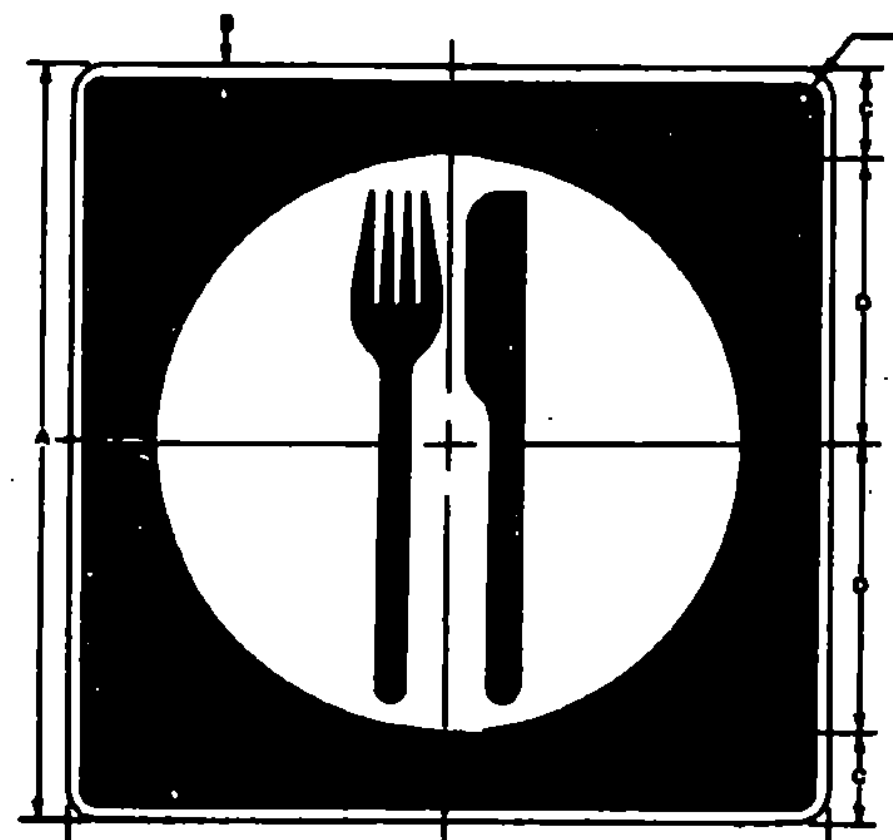


| SIGN | DIMENSIONS (INCHES) | | | | | |
|---------|---------------------|-----|-------|--------|-------|----|
| | A | B | C | D | E | F |
| STD. | 24 | 1/2 | 3 | 9 | 1-1/2 | 24 |
| SPECIAL | 30 | 3/4 | 3-3/4 | 11-1/4 | 1-7/8 | 24 |

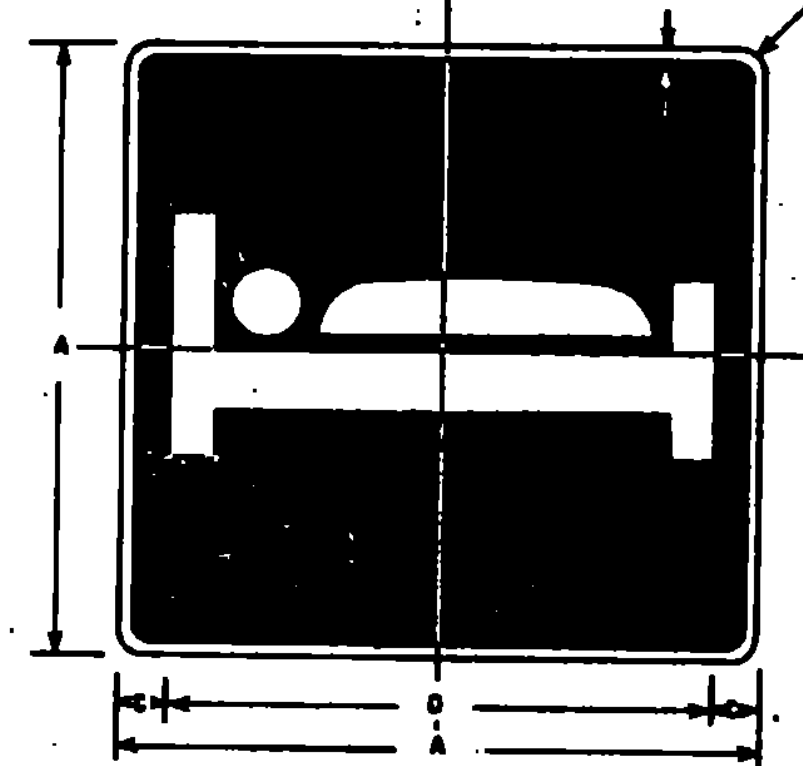



| SIGN | DIMENSIONS (INCHES) | | | | | |
|---------|---------------------|-----|-------|----|-------|----|
| | A | B | C | D | E | F |
| STD. | 24 | 1/2 | 1-1/2 | 21 | 1-1/2 | 24 |
| SPECIAL | 30 | 3/4 | 2 | 28 | 1-7/8 | 24 |

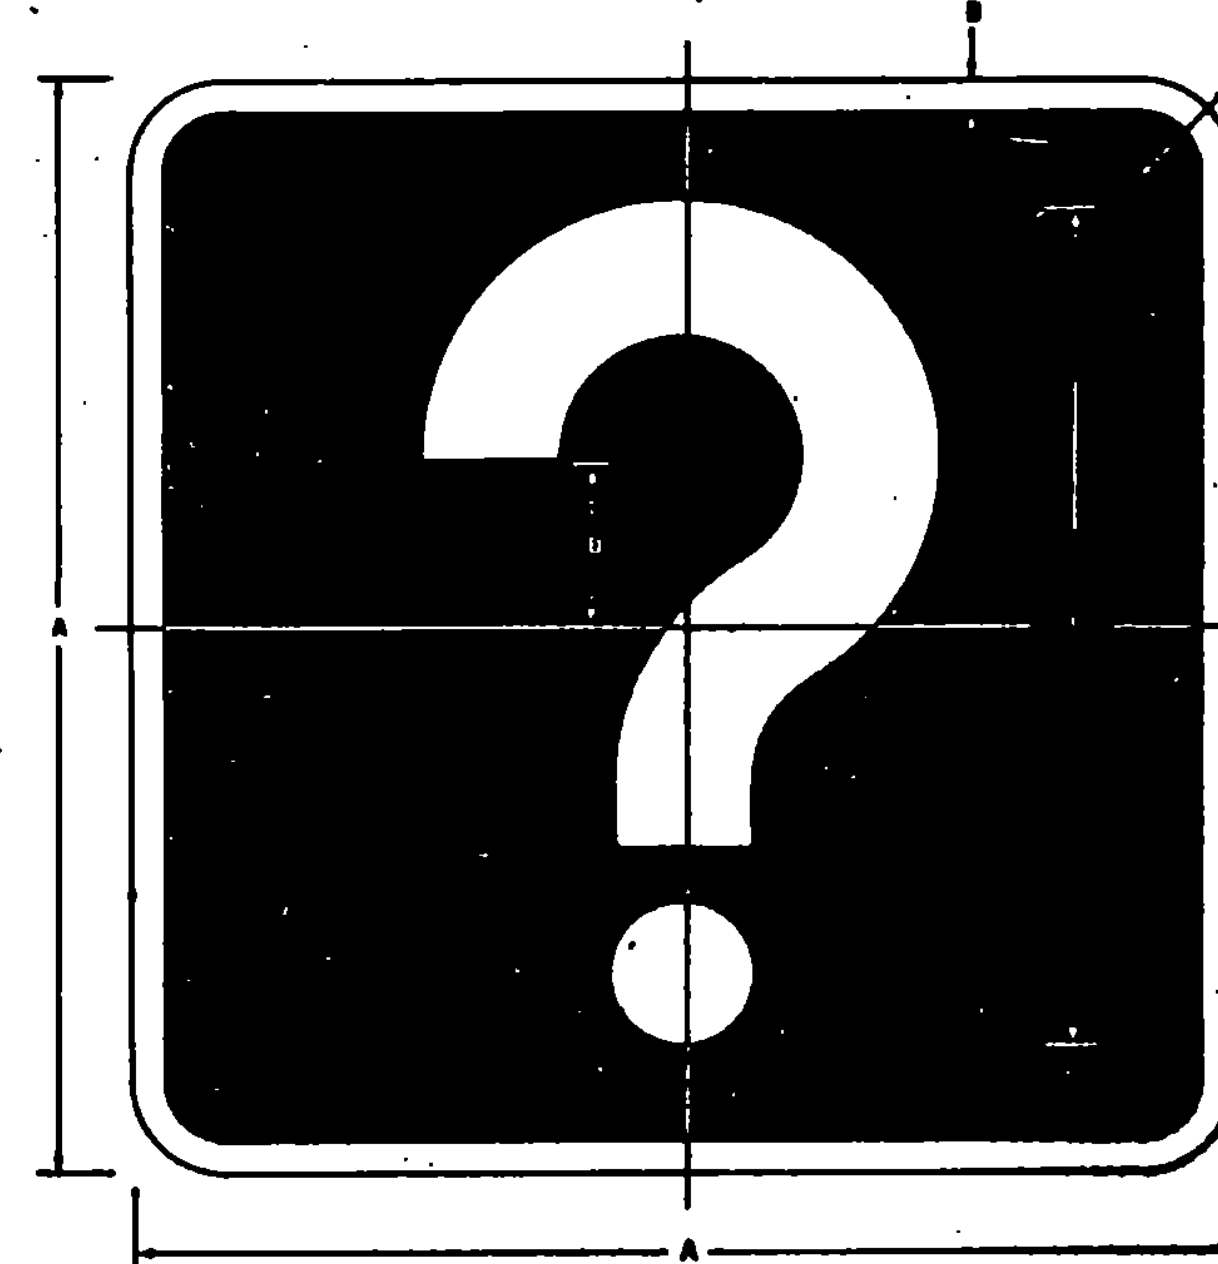

| SIGN | DIMENSIONS (INCHES) | | | | |
|---------|---------------------|-----|--------|-------|-------|
| | A | B | C | D | E |
| STD. | 24 | 1/2 | 18-1/2 | 3-3/4 | 1-1/2 |
| SPECIAL | 30 | 3/4 | 23-1/4 | 4-3/4 | 1-7/8 |

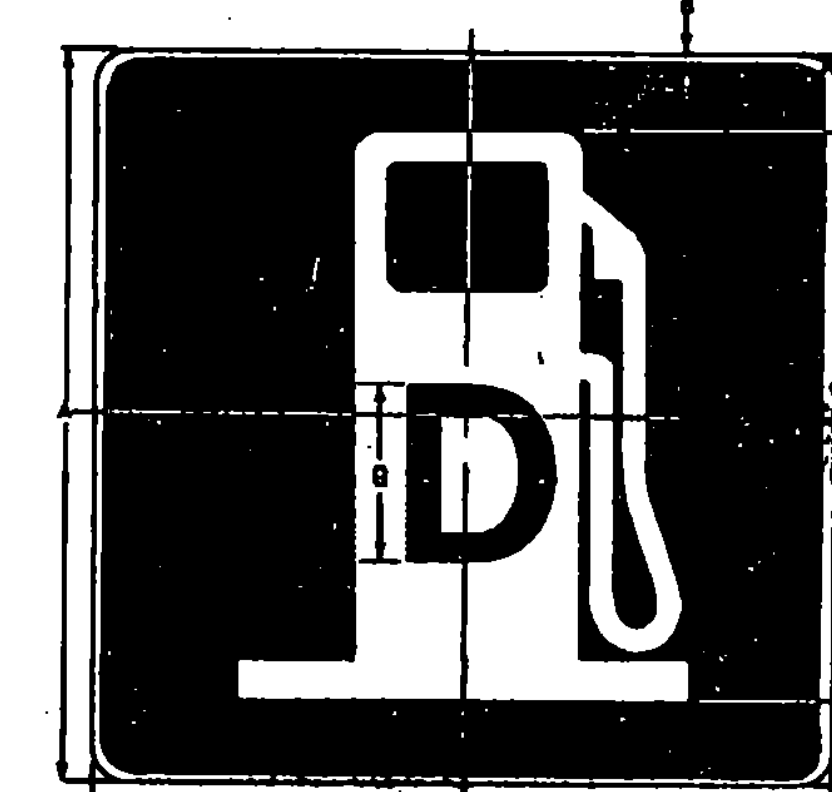

| SIGN | DIMENSIONS (INCHES) | | | | | | | |
|---------|---------------------|-----|-------|--------|-------|----|----|----|
| | A | B | C | D | E | F | G | H |
| STD. | 24 | 1/2 | 3 | 9 | 1-1/2 | 24 | 24 | 24 |
| SPECIAL | 30 | 3/4 | 3-3/4 | 11-1/4 | 1-7/8 | 24 | 24 | 24 |

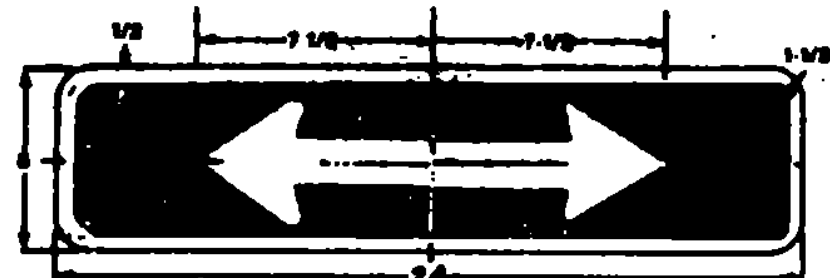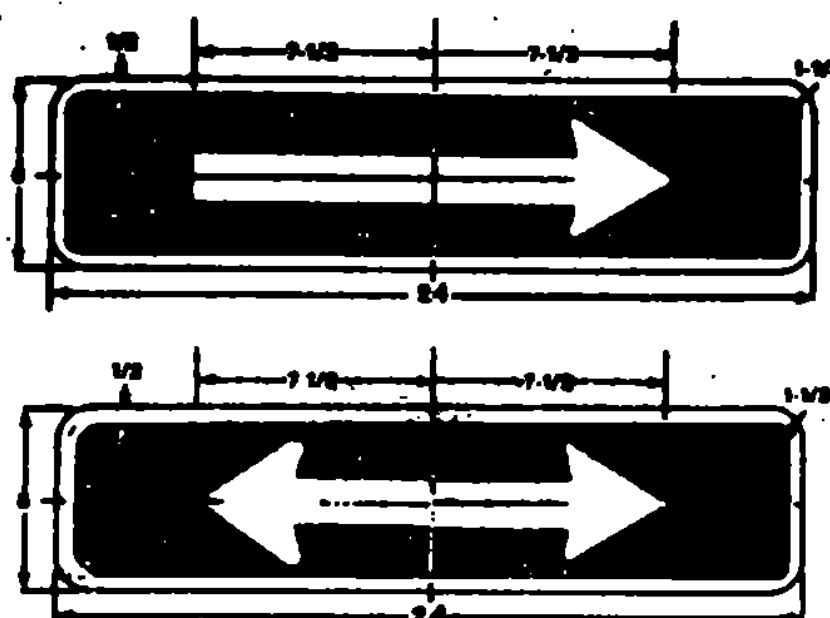

MATERIALS

The sign base material used for the guide signs shown on this sheet may be any of the following minimum thicknesses noted.

- A-FLAT SHEET ALUMINUM - 0.060
- B-HIGH DENSITY OVERLAID PLYWOOD- 1/2"
- C-GALVANIZED FLAT SHEET STEEL- 16 GA.

COLORS

The signs shall be white or silver reflectorized sheeting with a reverse screened blue background. The blue shall conform with the standard colors adopted by the American Association of State

Highway Officials and approved by the U.S. Dept. of Transportation, Federal Highway Administration.

LETTERING
Letters shall conform with the requirements found in the publication Standard Alphabets for Highway Signs and Pavement Markings printed by the Federal Highway Administration.

DESIGN

The design of these signs shall conform with the details set

forth in the manual "Standard Highway Signs" as specified in "The Manual on Uniform Traffic Control Devices." Letter-numeral designation under each symbol is identification in manual.

SPECIFICATIONS
These signs shall meet the standard state specifications for "Traffic Signs."

REVISIONS AND CORRECTIONS
SEE 2. 022-UPDATED TO 1966 SPECIFICATIONS

APPROVED:


DATE 3/9/68

DIRECTOR OF ENGINEERING AND CONSTRUCTION

CHIEF OF DESIGN

SURVEY AND PLANS ENGINEER

GENERAL SERVICES SIGNS
(GUIDE SIGNS)

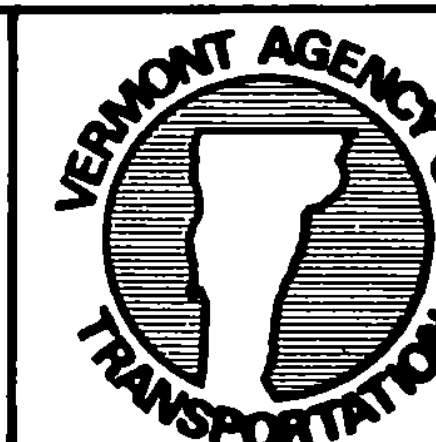

STANDARD
E-14B