



US ROUTE 5 PROFILE

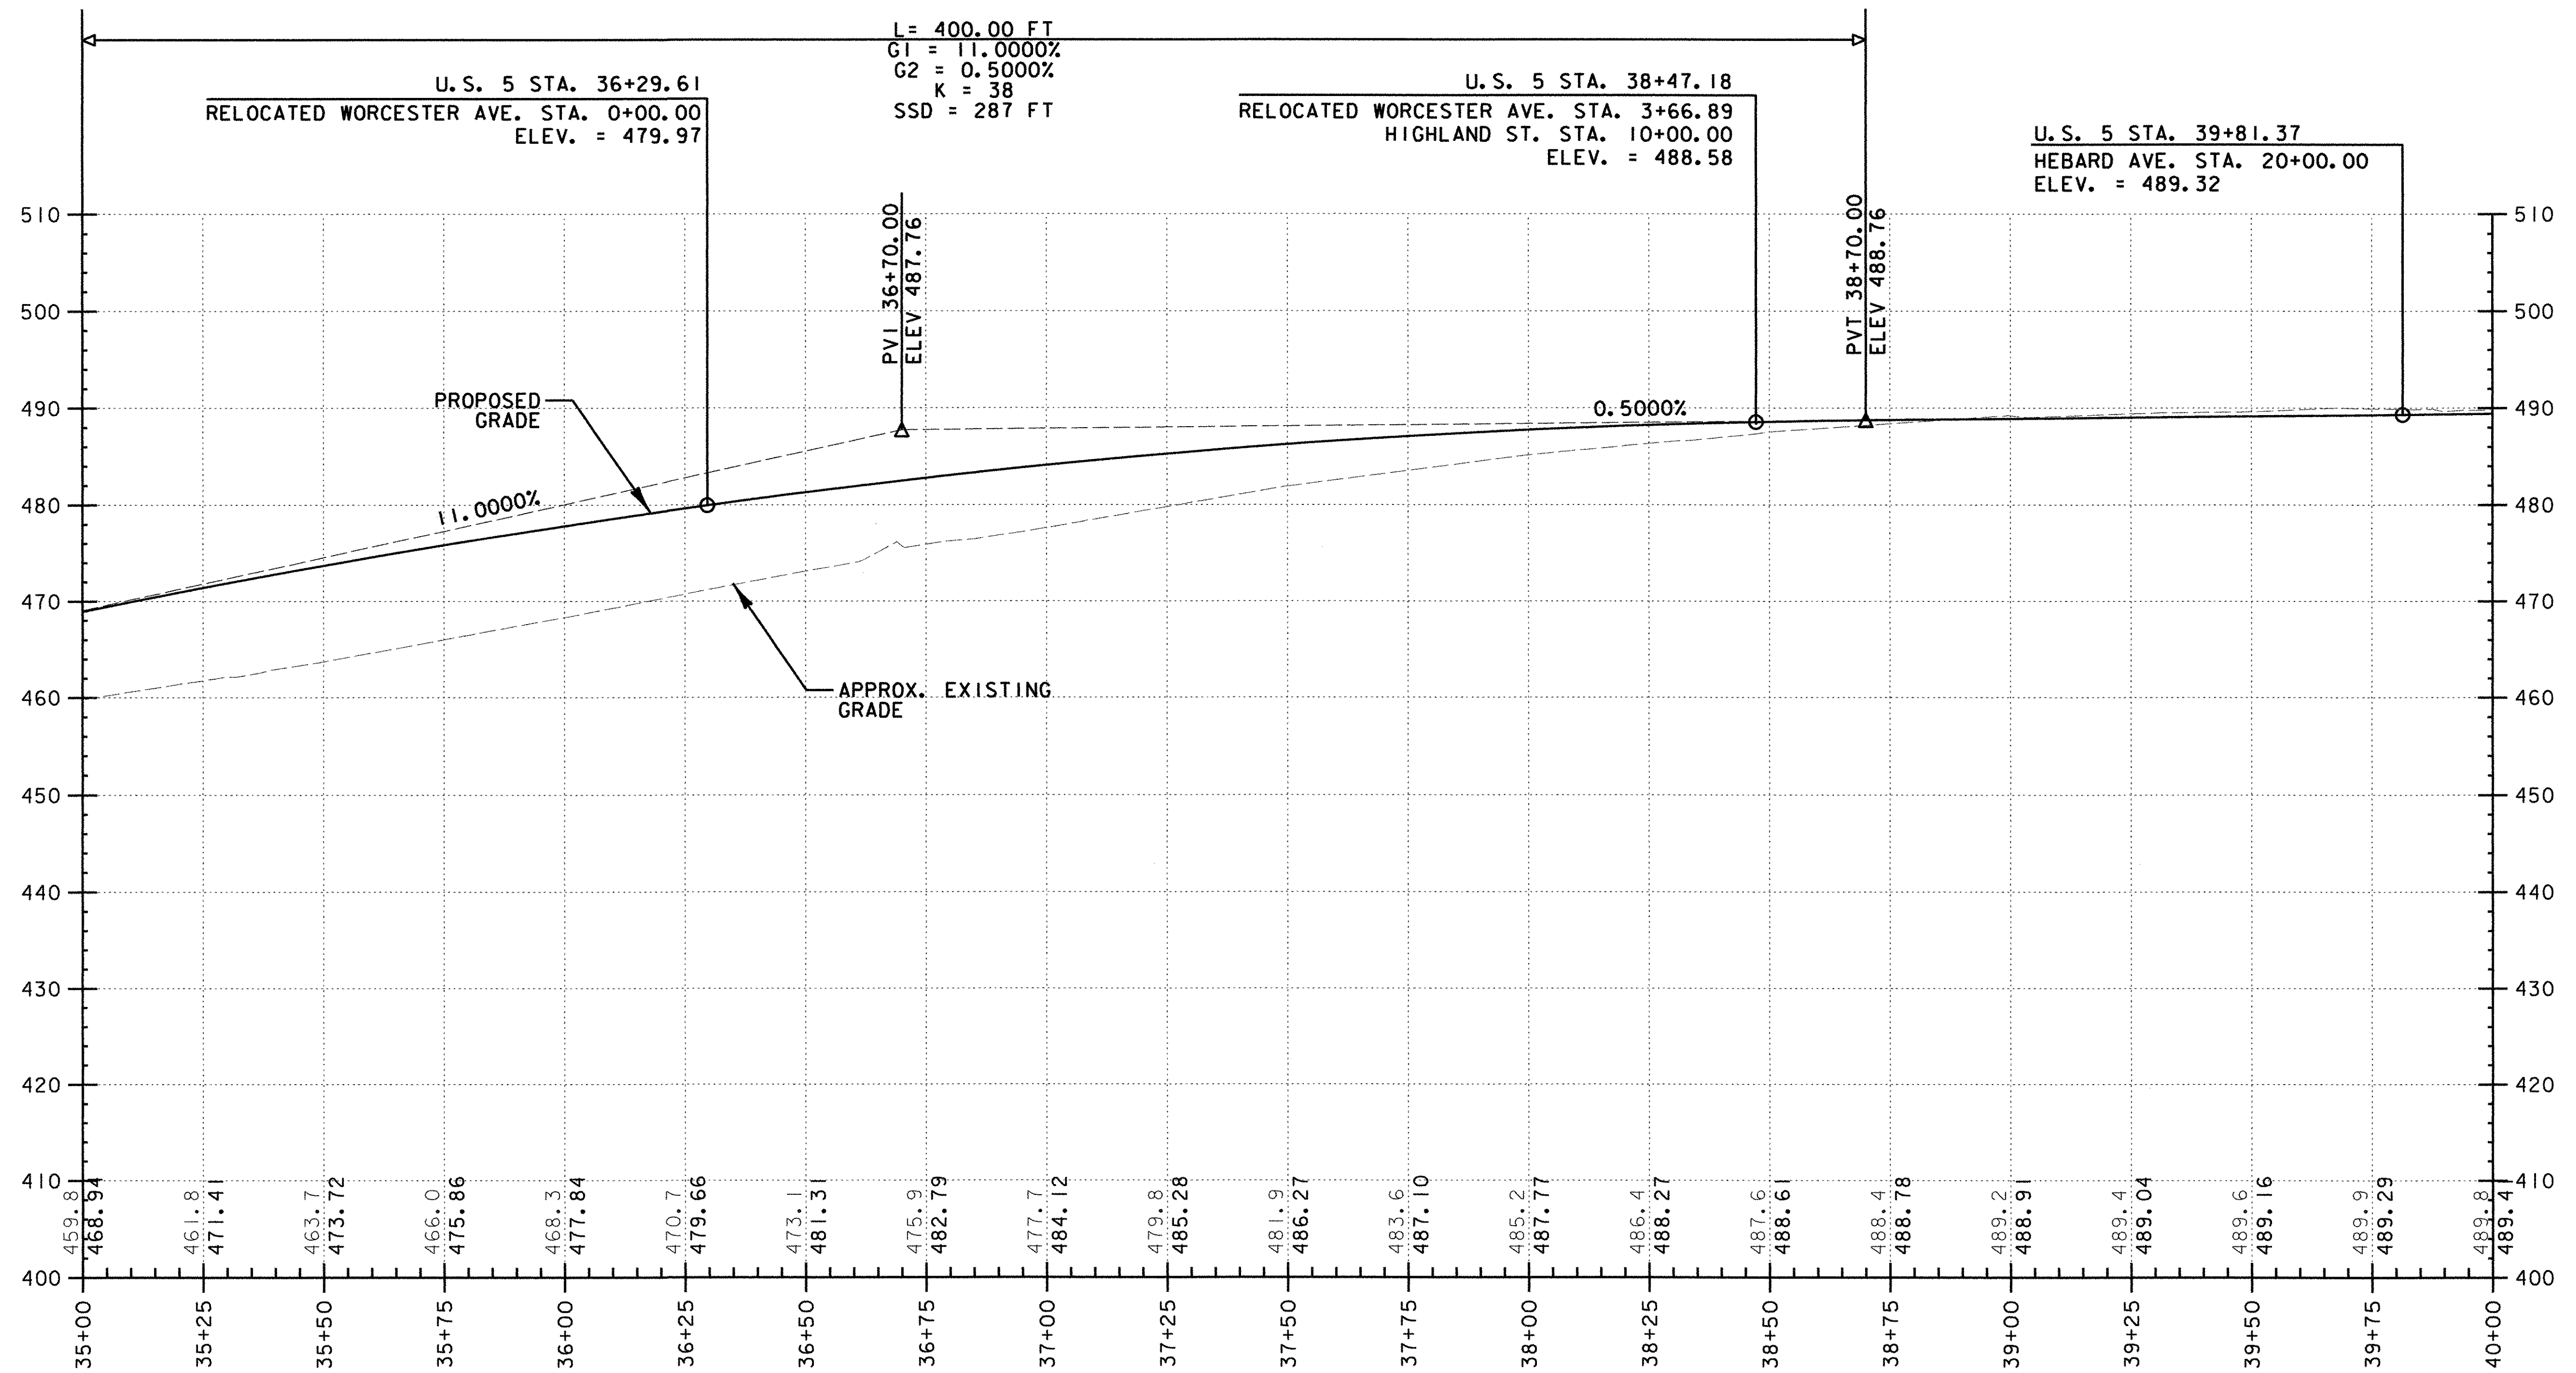

DATUM
 VERTICAL: NGVD 1929
 HORIZONTAL: N/A

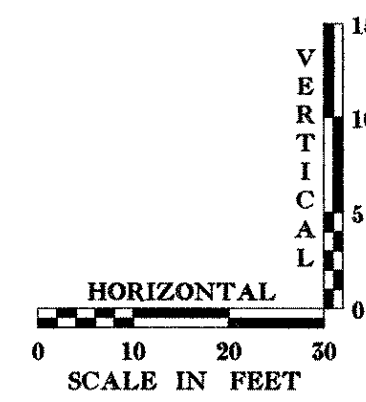

THE GRADES SHOWN TO THE NEAREST TENTH ARE THE ORIGINAL GROUND ELEVATIONS ALONG THE PROPOSED ALIGNMENT. THE GRADES SHOWN TO THE NEAREST HUNDRETH ARE THE PROPOSED GRADES FOR THE NEW ALIGNMENT.

PROJECT NAME: HARTFORD	PLOT DATE: 1/9/2007
PROJECT NUMBER: RS 0113(40)	DRAWN BY: E. ATKINS
FILE NAME: z86c027xsl.dgn	CHECKED BY: K. ISHIKURA
PROJECT LEADER: KEN UPMAL	SHEET 56 OF 239
DESIGNED BY: K. ISHIKURA/E. ATKINS	