


DUCTILE IRON PIPE, CEMENT-LINED (6")
 34+00 RT - 34+00 RT - 26'
DUCTILE IRON PIPE, CEMENT-LINED (12")
 30+00 RT - 35+00 RT - 500'
 W/ ONE 12X6X12 TEE
GATE VALVE WITH VALVE BOX
 34+00 RT - 6' VALVE
HYDRANT
 34+00, 44.0' RT - 1 EACH

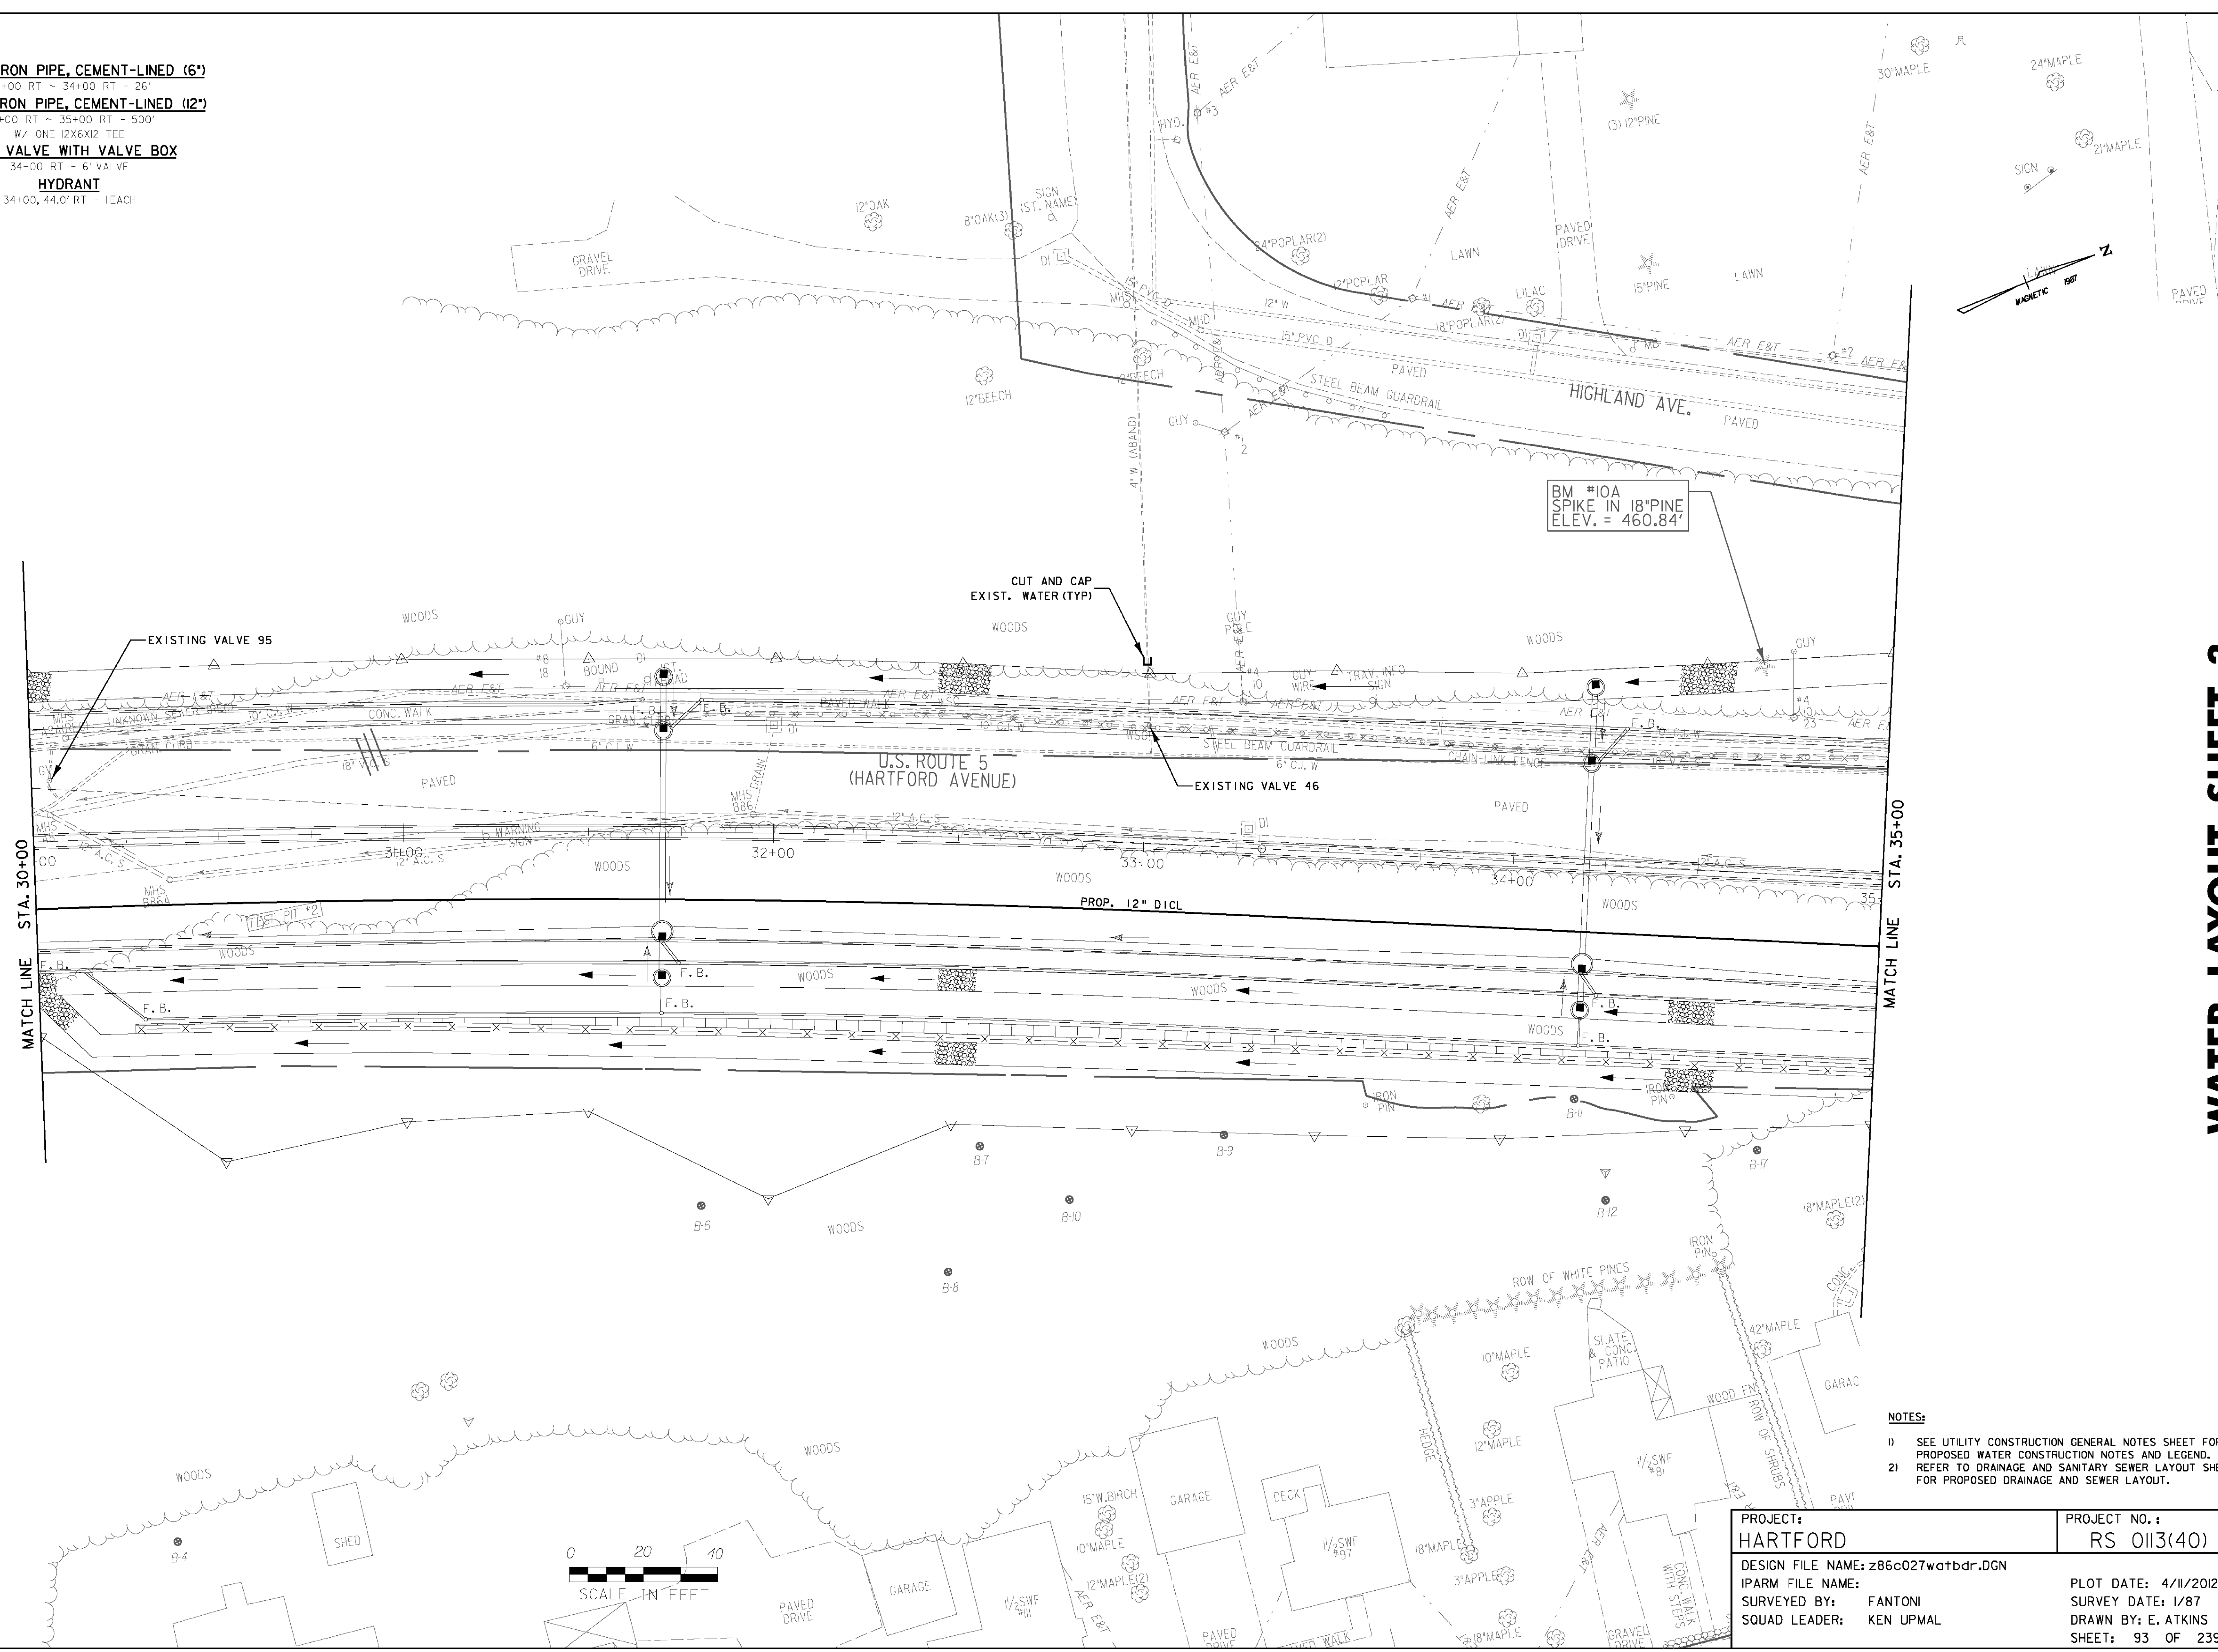

WATER LAYOUT SHEET 3

DATUM	
VERTICAL	NGVD 1929
HORIZONTAL	N/A



- NOTES:**
- SEE UTILITY CONSTRUCTION GENERAL NOTES SHEET FOR PROPOSED WATER CONSTRUCTION NOTES AND LEGEND.
 - REFER TO DRAINAGE AND SANITARY SEWER LAYOUT SHEETS FOR PROPOSED DRAINAGE AND SEWER LAYOUT.

PROJECT: HARTFORD DESIGN FILE NAME: z86c027watbdr.DGN IPARM FILE NAME: SURVEYED BY: FANTONI SQUAD LEADER: KEN UPMAL	PROJECT NO.: RS 0113(40) PLOT DATE: 4/11/2012 SURVEY DATE: 1/87 DRAWN BY: E. ATKINS SHEET: 93 OF 239
--	--