


32B

32B

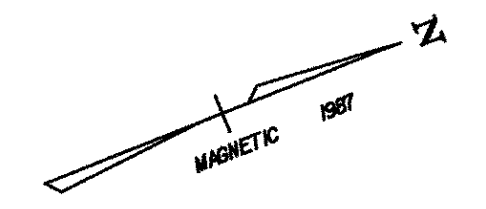

LEGEND	
	SOIL TYPE BOUNDARY
	10' INTERVAL EXISTING CONTOUR
	2' INTERVAL EXISTING CONTOUR
	EXISTING PROPERTY/ROW LINE
	EDGE OF RIVER
	RIPARIAN BUFFER
	LIMIT OF WORK
	INLET PROTECTION (SEE DETAIL SHEETS FOR APPROPRIATE METHOD)
	STABILIZED CONST. ENTRANCE
	SILT FENCE
	PROJECT DEMARCATION FENCING (LIMIT OF DISTURBANCE)
	FILTER CURTAIN

SOIL DESIGNATION	HYDROLOGIC SOIL GROUP CLASSIFICATION	SOIL ERODABILITY COEFFICIENTS
32B = URBAN LAND-WINDSOR-AGAWAM COMPLEX, 0 TO 8 PERCENT SLOPES	NOT RATED	0.17 (NOT HIGHLY ERODABLE)
45E = ELDRIDGE FINE SANDY LOAM, 25 TO 50 PERCENT SLOPES	C	0.43 (HIGHLY ERODABLE)



DATUM	
VERTICAL	NGVD 1929
HORIZONTAL	N/A

PROJECT: HARTFORD	PROJECT NO. : RS 0113(40)
DESIGN FILE NAME: z86c027e0sbd.r.DGN	PLOT DATE: 1/15/2007
IPARM FILE NAME:	SURVEY DATE: 1/87
SURVEYED BY: FANTONI	DRAWN BY: E. ATKINS
SQUAD LEADER: KEN UPMAL	SHEET: 130 OF 239