


LANDSCAPING LAYOUT SHEET 8

BOTANICAL NAME	COMMON NAME	SIZE	QUANTITY	SPECIFICATIONS
ACER X FREEMANII 'CELEBRATION'	'CELEBRATION' FREEMAN MAPLE	2.5'-3" CAL.	4	B&B
JUNIPERUS CHINENSIS 'SEAGREEN'	'SEAGREEN' JUNIPER	24"-30" HT	14	CONTAINER 3' O.C.
RHODODENDRON PJM	PJM RHODODENDRON	30"-36" HT	5	CONTAINER 3' O.C.
SYRINGA RETICULATA 'IVORY SILK'	'IVORY SILK' JAPANESE TREE LILAC	1.5'-2" CAL.	5	B&B



TOPSOIL (MOD.)
 55+00 ~ 55+25 LT (65' LENGTH x 10' WIDE x 2' DEEP)
 56+00 ~ 56+25 LT (65' LENGTH x 10' WIDE x 2' DEEP)
 57+55 ~ 58+00 LT (45' LENGTH x 6' WIDE x 1' DEEP)

SNOW FENCE (MOD. - ARCH)
 40+64 LT (DEVINS ST.) ~ 55+80 RT - 90 FT

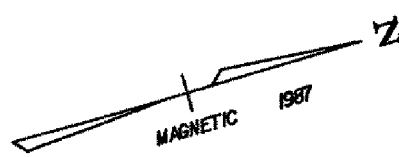

LANDSCAPE LEGEND

	PROPOSED CONIFEROUS TREE/SHRUB
	PROPOSED DECIDUOUS TREE/SHRUB
	BRICK PAVING
	TOPSOIL (MOD.)
	LILAC
	*GROW LOW SUMAC
	NINEBARK 'DIABLO'
	COMPACT PFITZER JUNIPER
	WINTERBERRY
	'HYPERION' DAYLILY
	NANNYBERRY
	BOSTON IVY
	ARBORVITAE
	EXISTING EVERGREEN TREE/SHRUB
	EXISTING DECIDUOUS TREE/SHRUB
	PROJECT DEMARCATION FENCE
	SNOW FENCE (MOD. - ARCH)

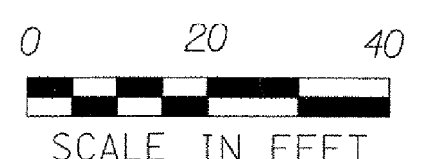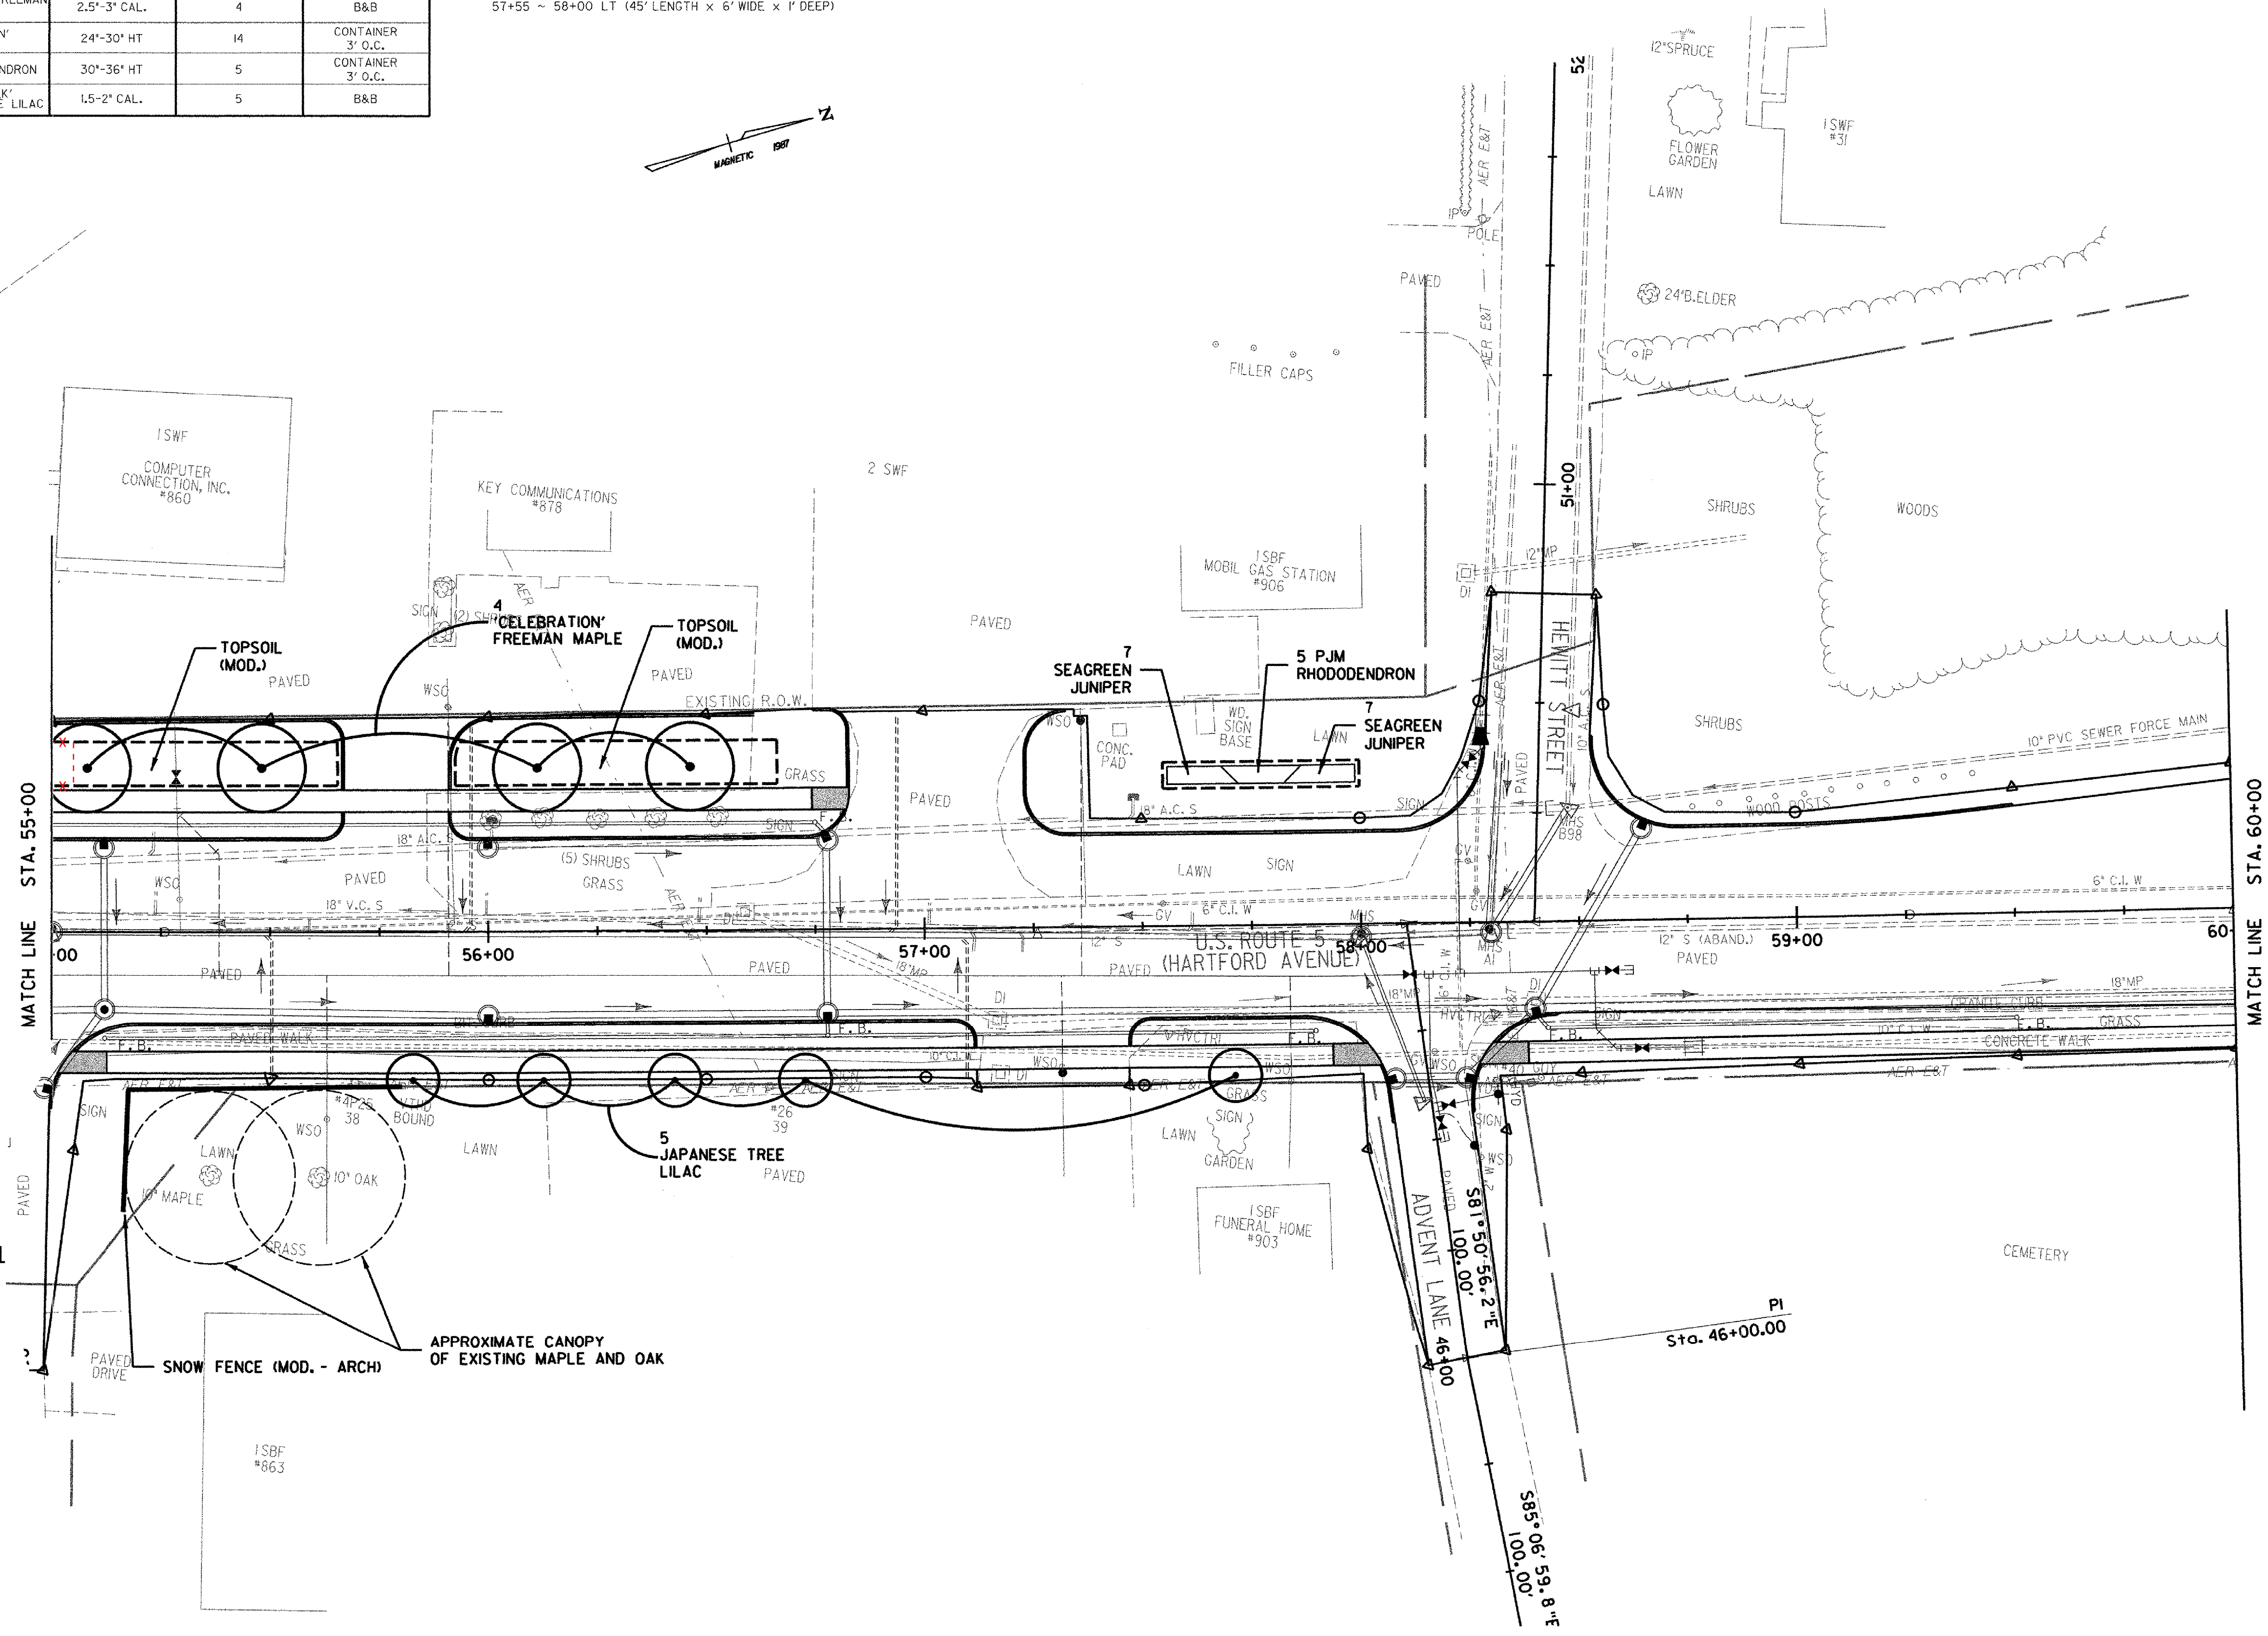

DATUM
 VERTICAL NGVD 1929
 HORIZONTAL N/A

NOTES: 1) REFER TO TYPICAL ROADWAY SECTION SHEETS FOR SEEDING FORMULAS AND LANDSCAPING DETAIL SHEETS FOR PLANTING DETAILS.

PROJECT: HARTFORD	PROJECT NO.: RS 0113(40)
DESIGN FILE NAME: z027bdr.dgn	PLOT DATE: 1/15/2007
IPARM FILE NAME:	SURVEY DATE: 1/87
SURVEYED BY: FANTONI	DRAWN BY: E. ATKINS
SQUAD LEADER: KEN UPMAL	SHEET: 189 OF 239