


STATE ROUTE MARKER
FOR USE ON INTERSTATE GUIDE SIGNS

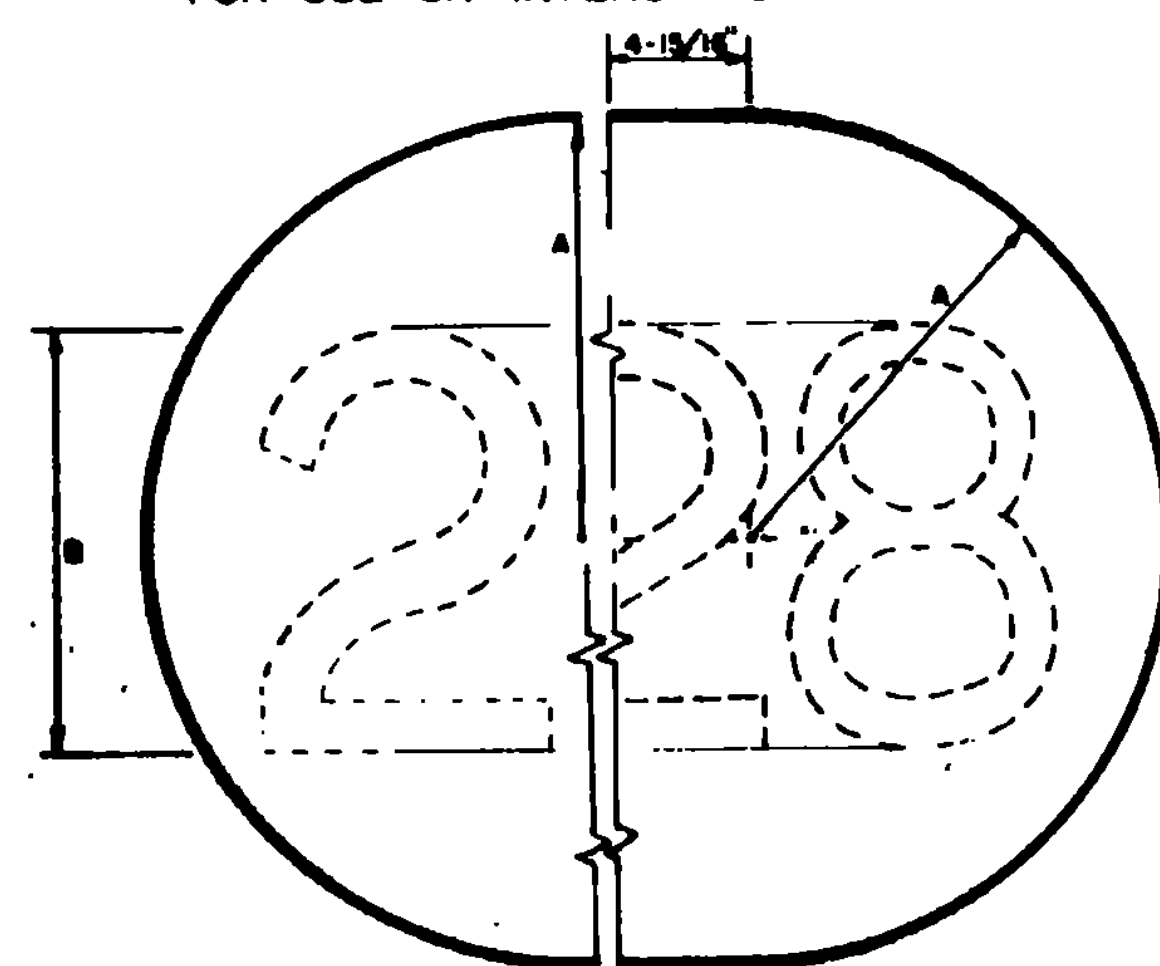


1 OR 2 DIGIT
(HALF SIGN)

ROUTE NUMBER	A	B	SERIES
1 DIGIT	10"	10"	D
2 DIGITS	16"	16"	D
3 DIGITS	18"	18"	D


3 DIGIT
(HALF SIGN)

STATE ROUTE MARKER
FOR INDEPENDANT USE WITH MARKER ASSEMBLIES

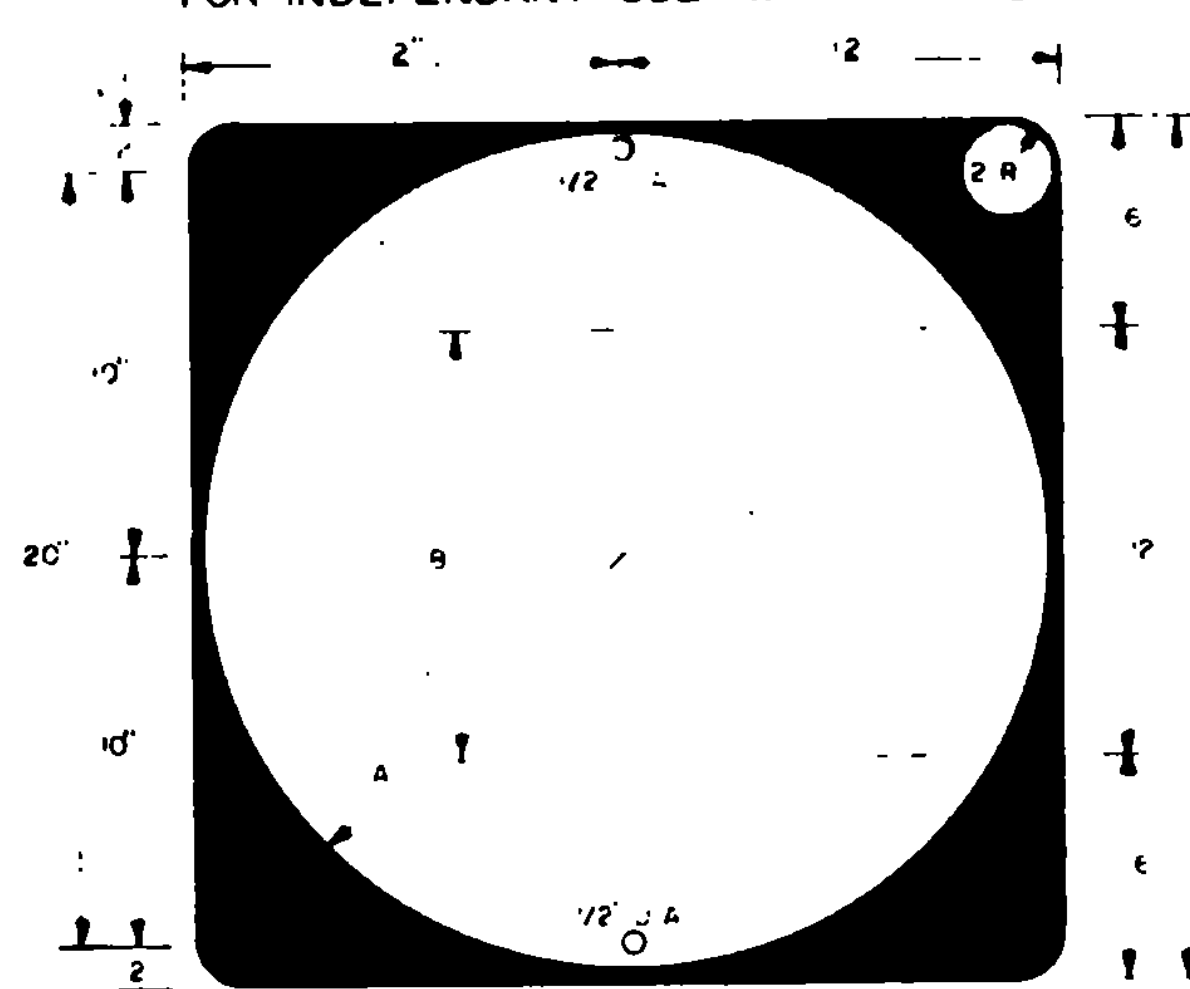

1 OR 2 DIGIT

ROUTE NUMBER	A	B	SERIES
DIGIT	11"	2"	D
2 DIGITS	11"	2"	D
3 DIGITS	11"	12"	D

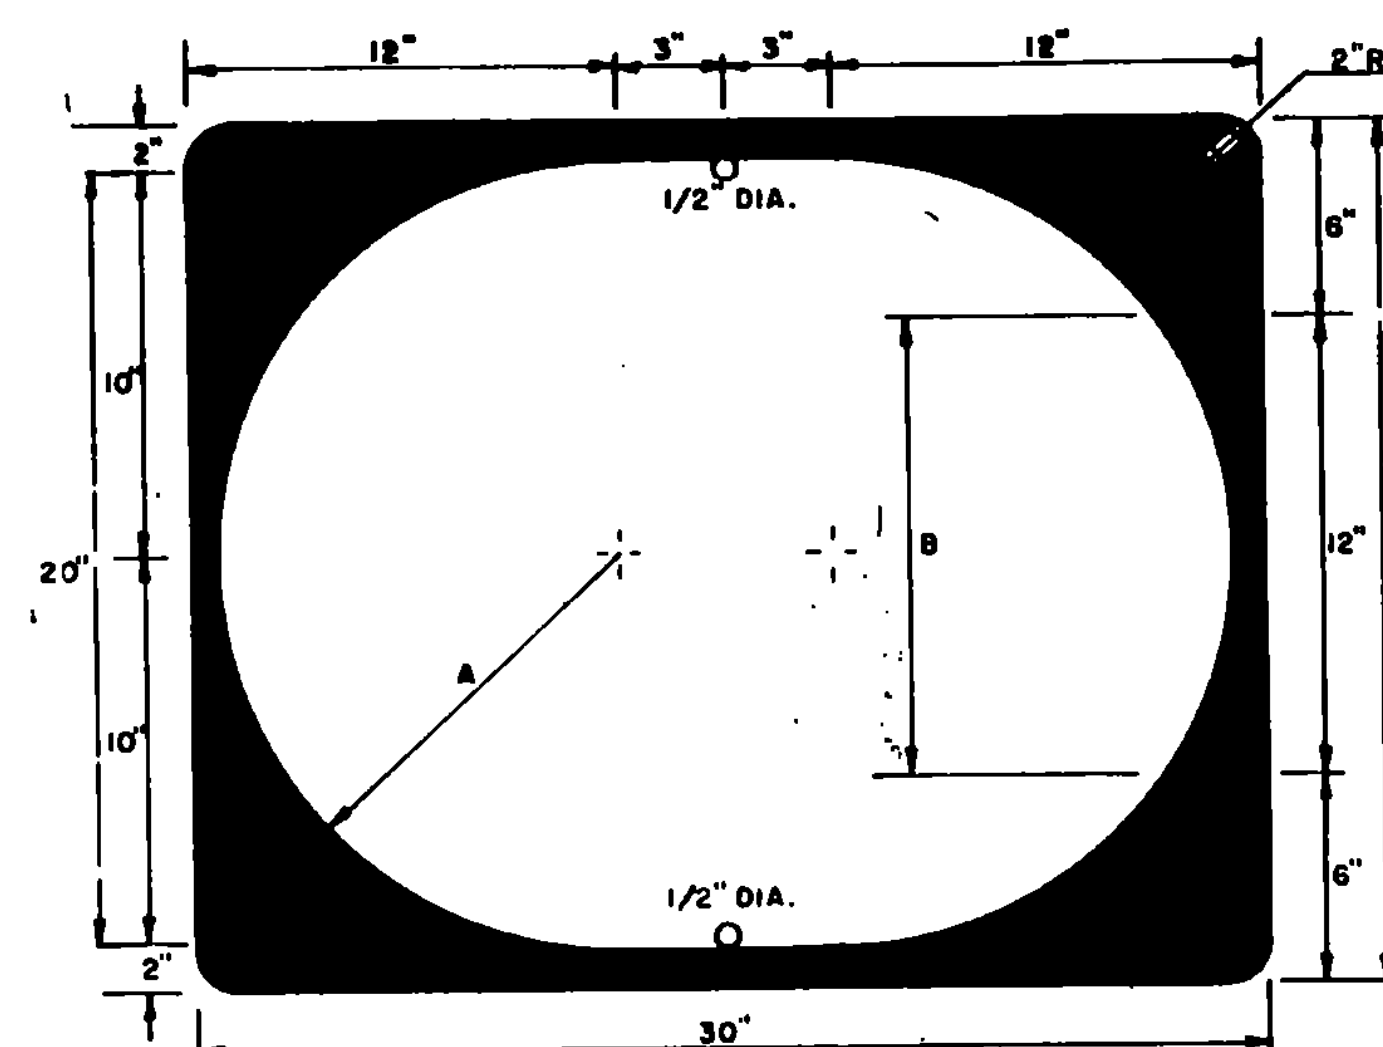

3 DIGIT
SEE CHART AT LEFT

MATERIALS

The sign base material may be any of the following, of the minimum thickness noted:

FLAT SHEET ALUMINUM

Less than 24" x 24" - 0.060"
24" x 24", 24" x 30" - 0.080"

HIGH DENSITY OVERLAID PLYWOOD

Less than 24" x 24" - 3/8"
24" x 24", 24" x 30" - 1/2"

GALVANIZED FLAT SHEET STEEL

Less than 24" x 24" - 18 gage
24" x 24", 24" x 30" - 16 gage

Route markers to be mounted on interstate guide signs, shall be of a thickness as for signs less than 24" x 24"

The reflective material shall be white or silver reflective sheeting, applied to the entire background. The texts may be lettering film, silk screened, or hand painted.

COLORS



State route markers and auxiliary markers shall have black texts on reflectorized white or silver backgrounds.

LETTERING



Letters and digits shall conform with the standard alphabets for highway signs approved by the National Joint Committee on Uniform Traffic Control Devices.

SPECIFICATIONS

State route markers and auxiliary route markers shall meet the standard state specifications for "Traffic Signs".

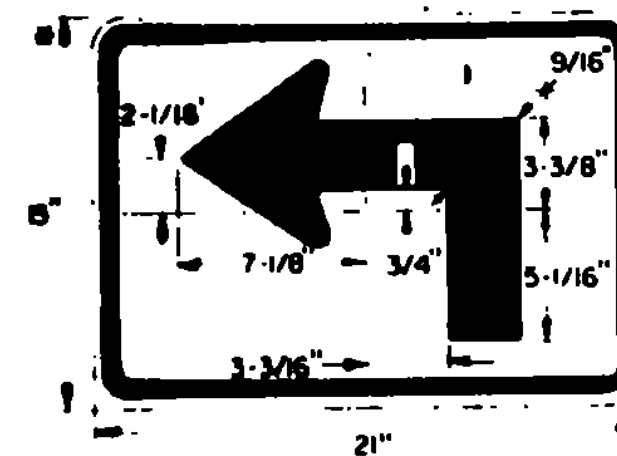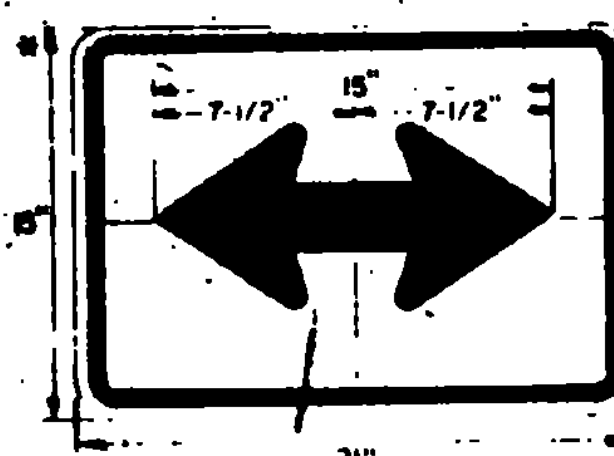


* OTHER DIMENSIONS
SEE ADVANCE TURN
ARROW.

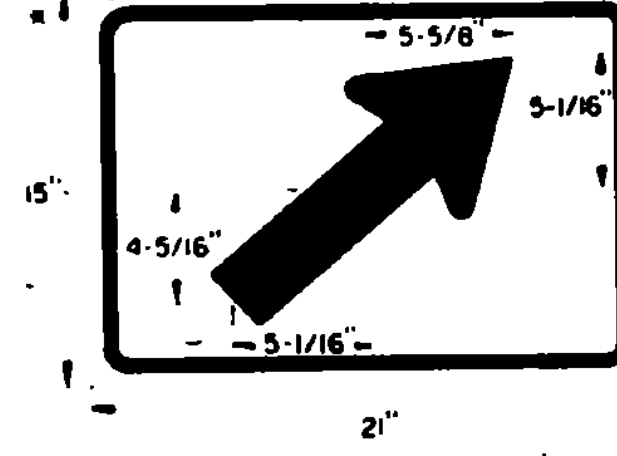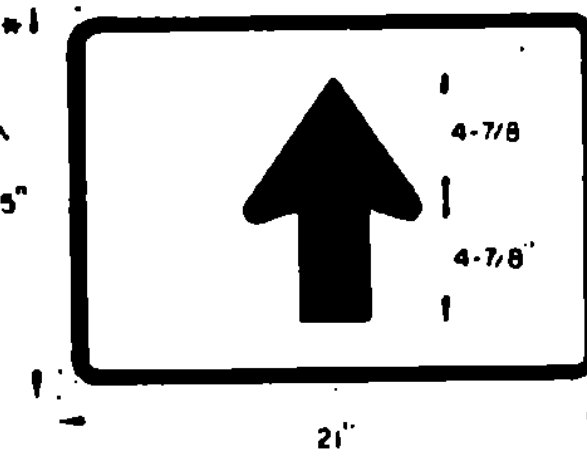


DESIGNS

The designs of state route markers and auxiliary markers shall conform with the requirements set forth in the Manual on Uniform Traffic Control Devices prepared by the National Joint Committee on Traffic Control Devices.


CARDINAL DIRECTION MARKER

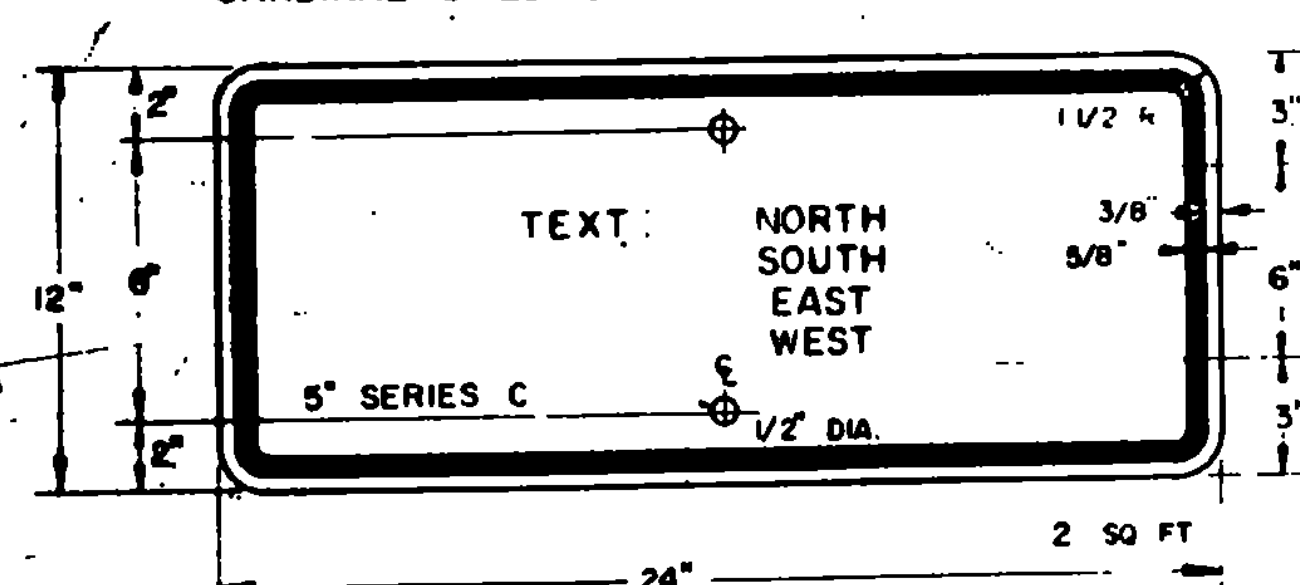


TRAILBLAZER

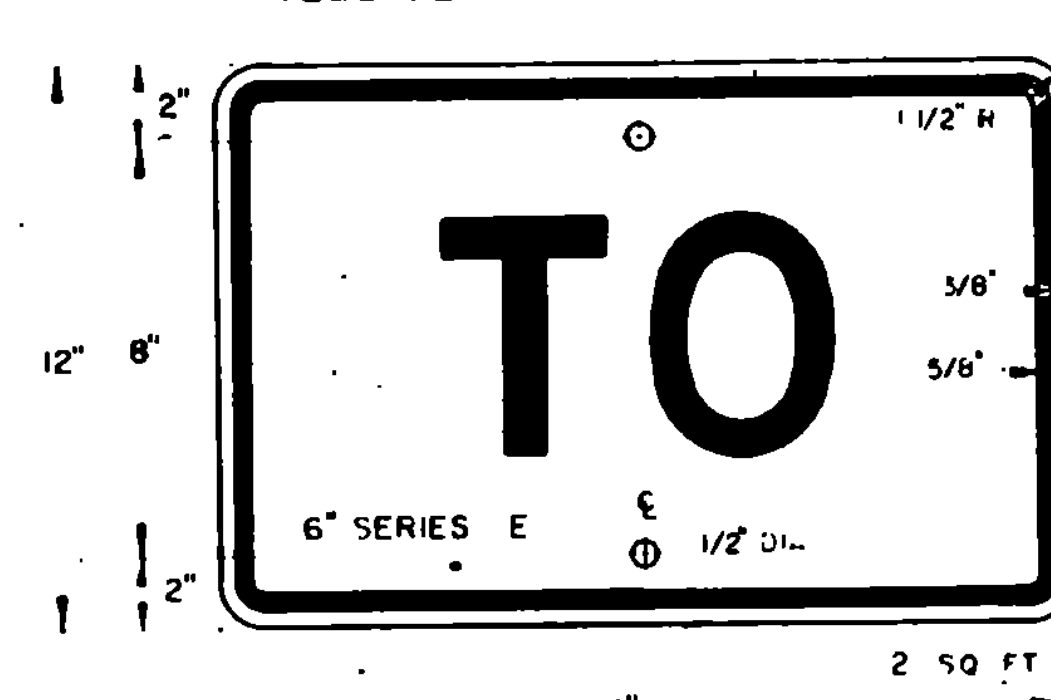

JUNCTION MARKER

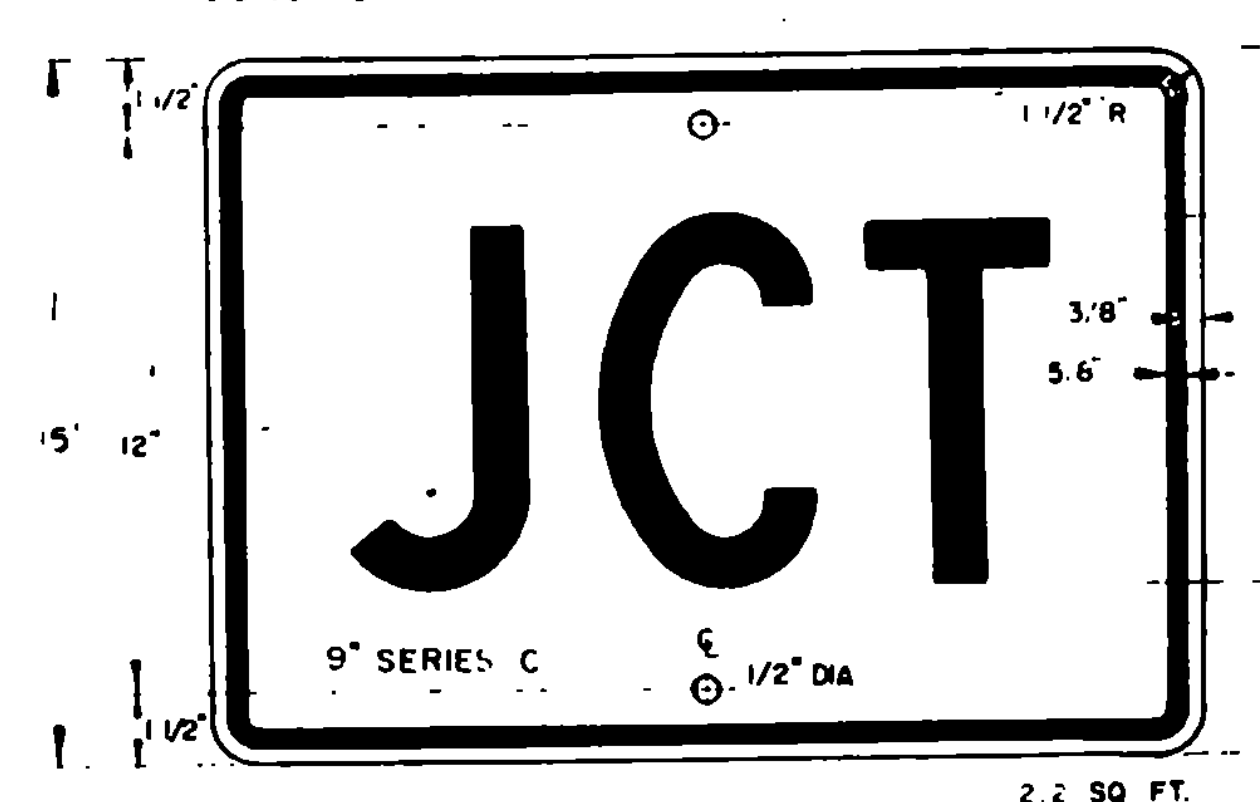

DIRECTION ARROW OR
ADVANCE TURN ARROW
(SEE STANDARD E-11 FOR ARROW DESIGN DETAIL)

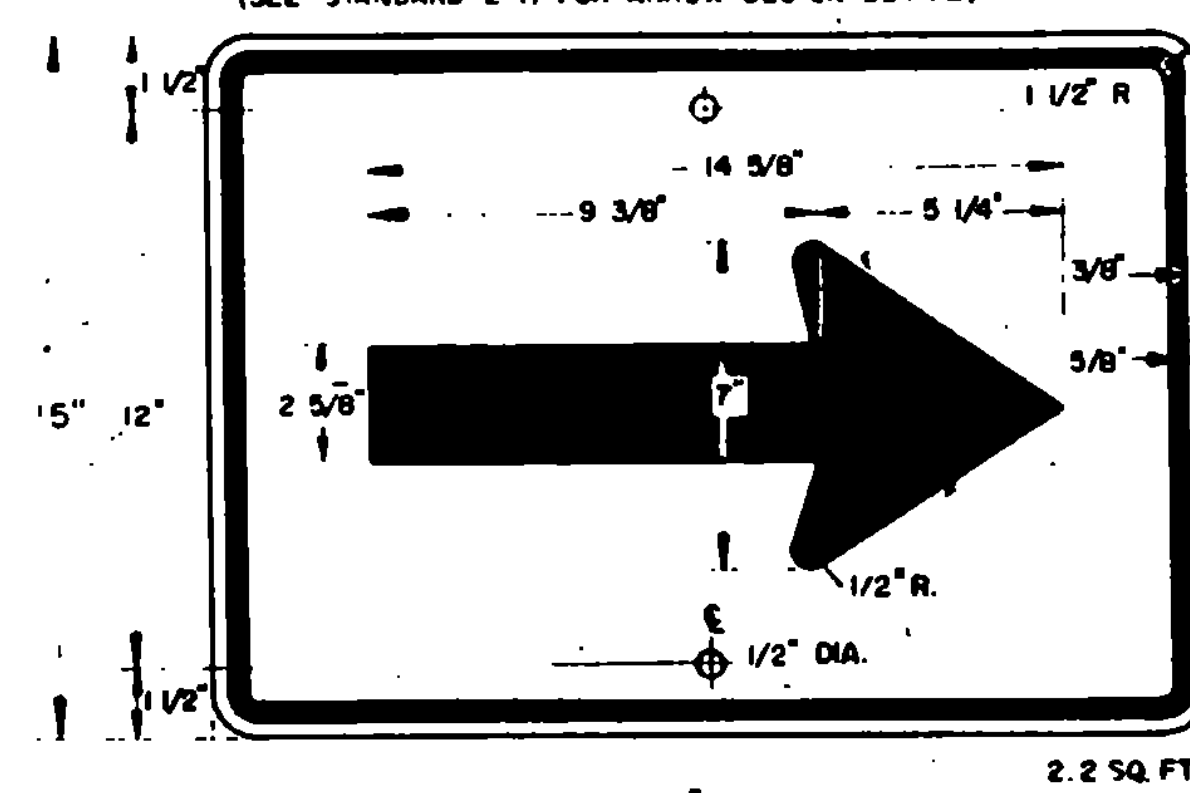

REVISIONS AND CORRECTIONS

MAY 3, 1982 - ADDITIONAL ADVANCE TURN ARROWS ADDED, BORDER
DIMENSION CHANGED ON GUIDE SIGNS.
12/2/82 - ADDED THREE DIGIT DETAILS
FEB 5, 1988 - UPDATED TO 1988
SPECIFICATIONS

APPROVED.

DATE Dec 29, 1971

R. H. Arnold
CHIEF ENGINEER

E. W. Stikney
ASST. CHIEF ENGINEER

G. M. Lane
HIGHWAY ENGINEER

DRAWN AWC
TRACED A.J.A.

TRAFFIC SIGNS (GUIDE SIGNS)
STATE ROUTE MARKERS
AND AUXILIARY MARKERS



STANDARD
E-13