

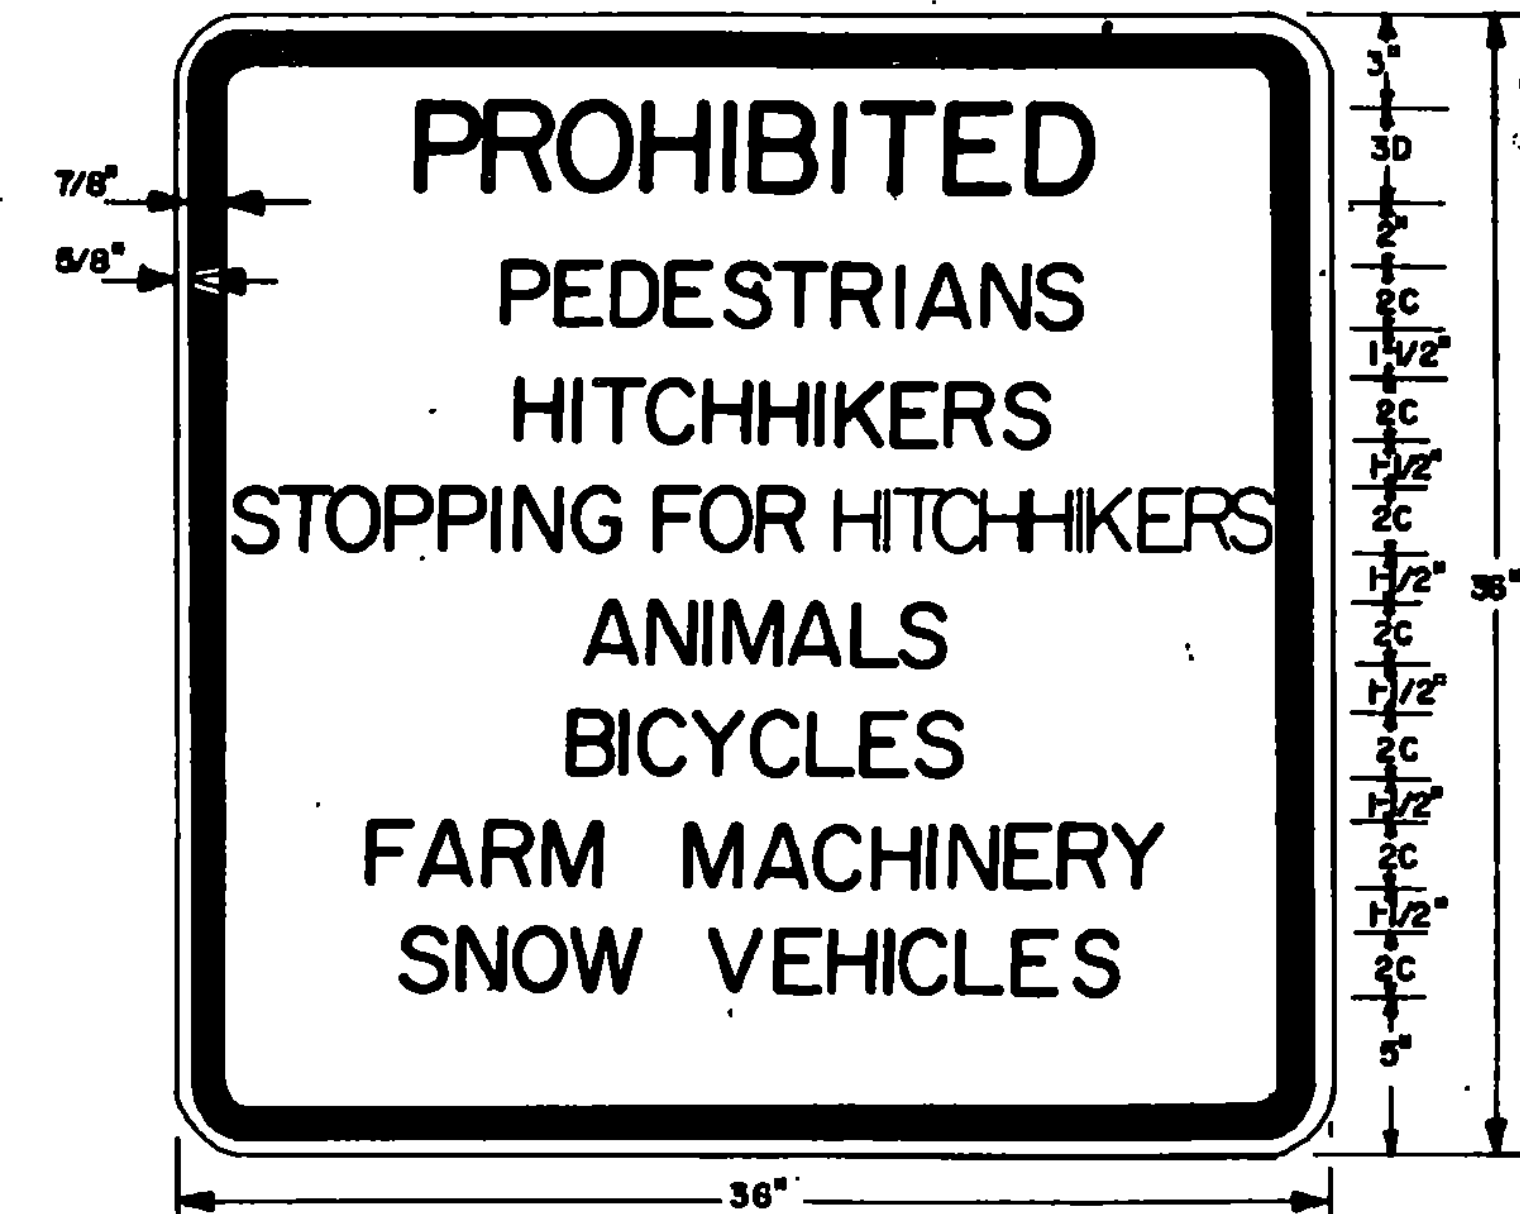


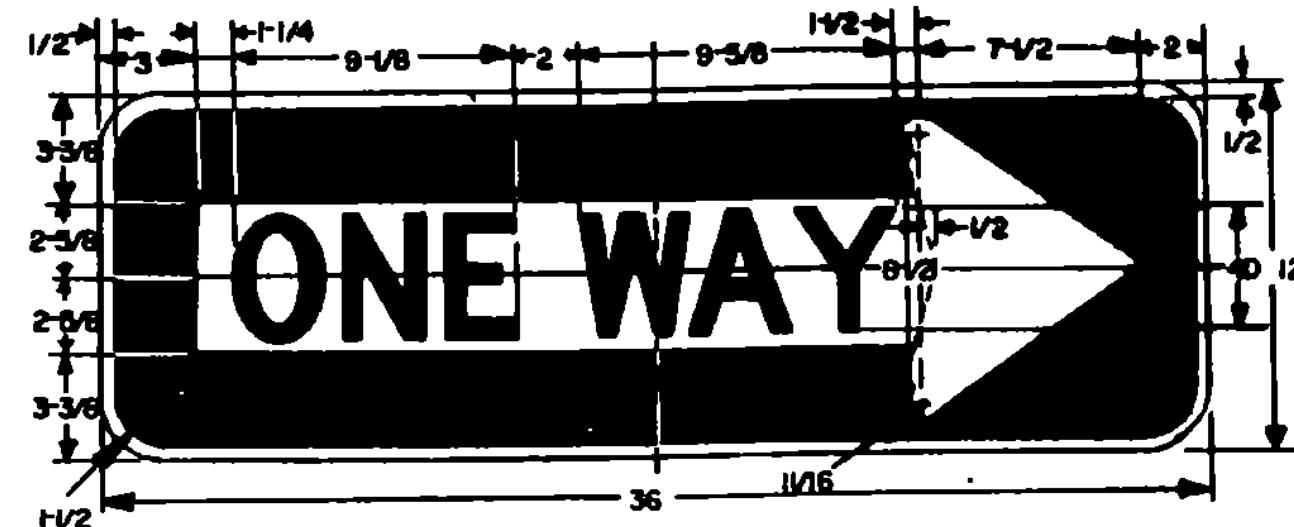

SIGN	DIMENSIONS (INCHES)										
	A	B	C	D	E	F	G	H	I	J	K
MIN.	18	24	3/8	5/8	3-3/8	9-3/8	1-7/8	2-1/4	1-3/8	5-1/2	
STD.	24	30	3/8	5/8	4-1/2	12-1/2	2-1/2	3	1-7/8	7-3/8	
EXPWY.	36	48	3/8	7/8	6-3/4	18-3/4	3-3/4	4-1/2	2-3/8	11-1/8	
FWY.	48	60	3/4	1-1/4	9	25	5	6	3-3/4	14-3/16	

SIGN	DIMENSIONS (INCHES)										
	L	M	N	P	Q	R	S	T	U	V	W
MIN.	4-11/16	6	22-1/2	1-1/2	3	6-3/4	4-1/8	2-1/4	1-1/16	7-7/8	1-1/2
STD.	6-1/4	8	30	2	4	9	5-1/2	3	1-3/8	9-1/8	1-1/2
EXPWY.	9-3/8	12	45	3	6	13-1/2	8-1/4	4-1/2	2	12-3/4	2-1/4
FWY.	12-1/2	16	60	4	8	18	11	6	2-11/16	16	3

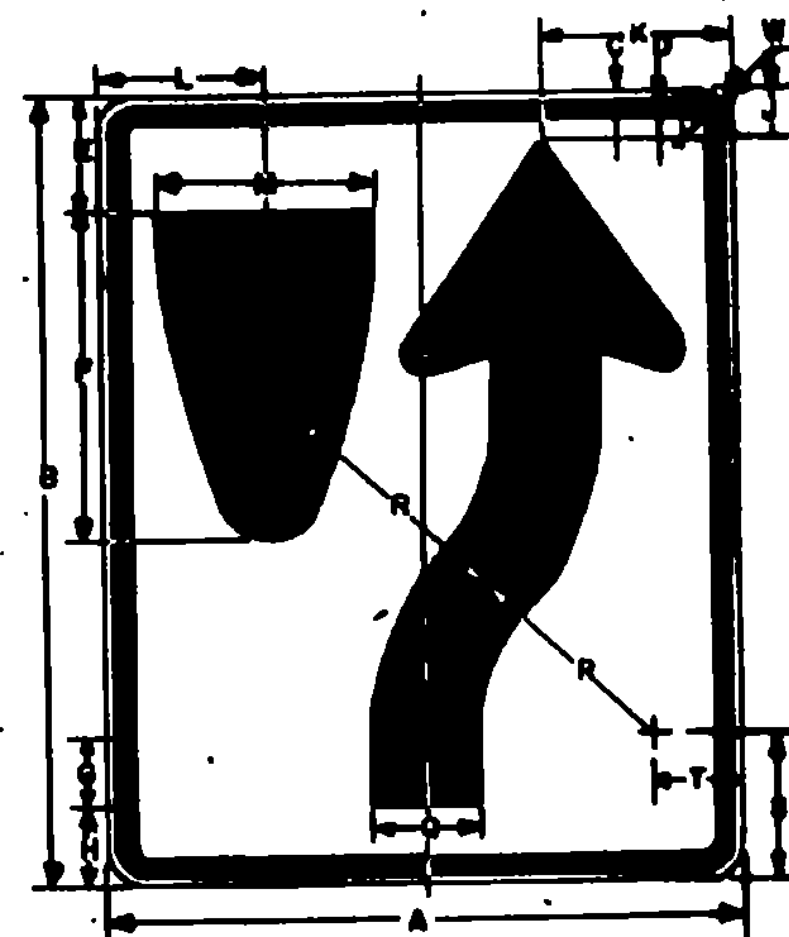