


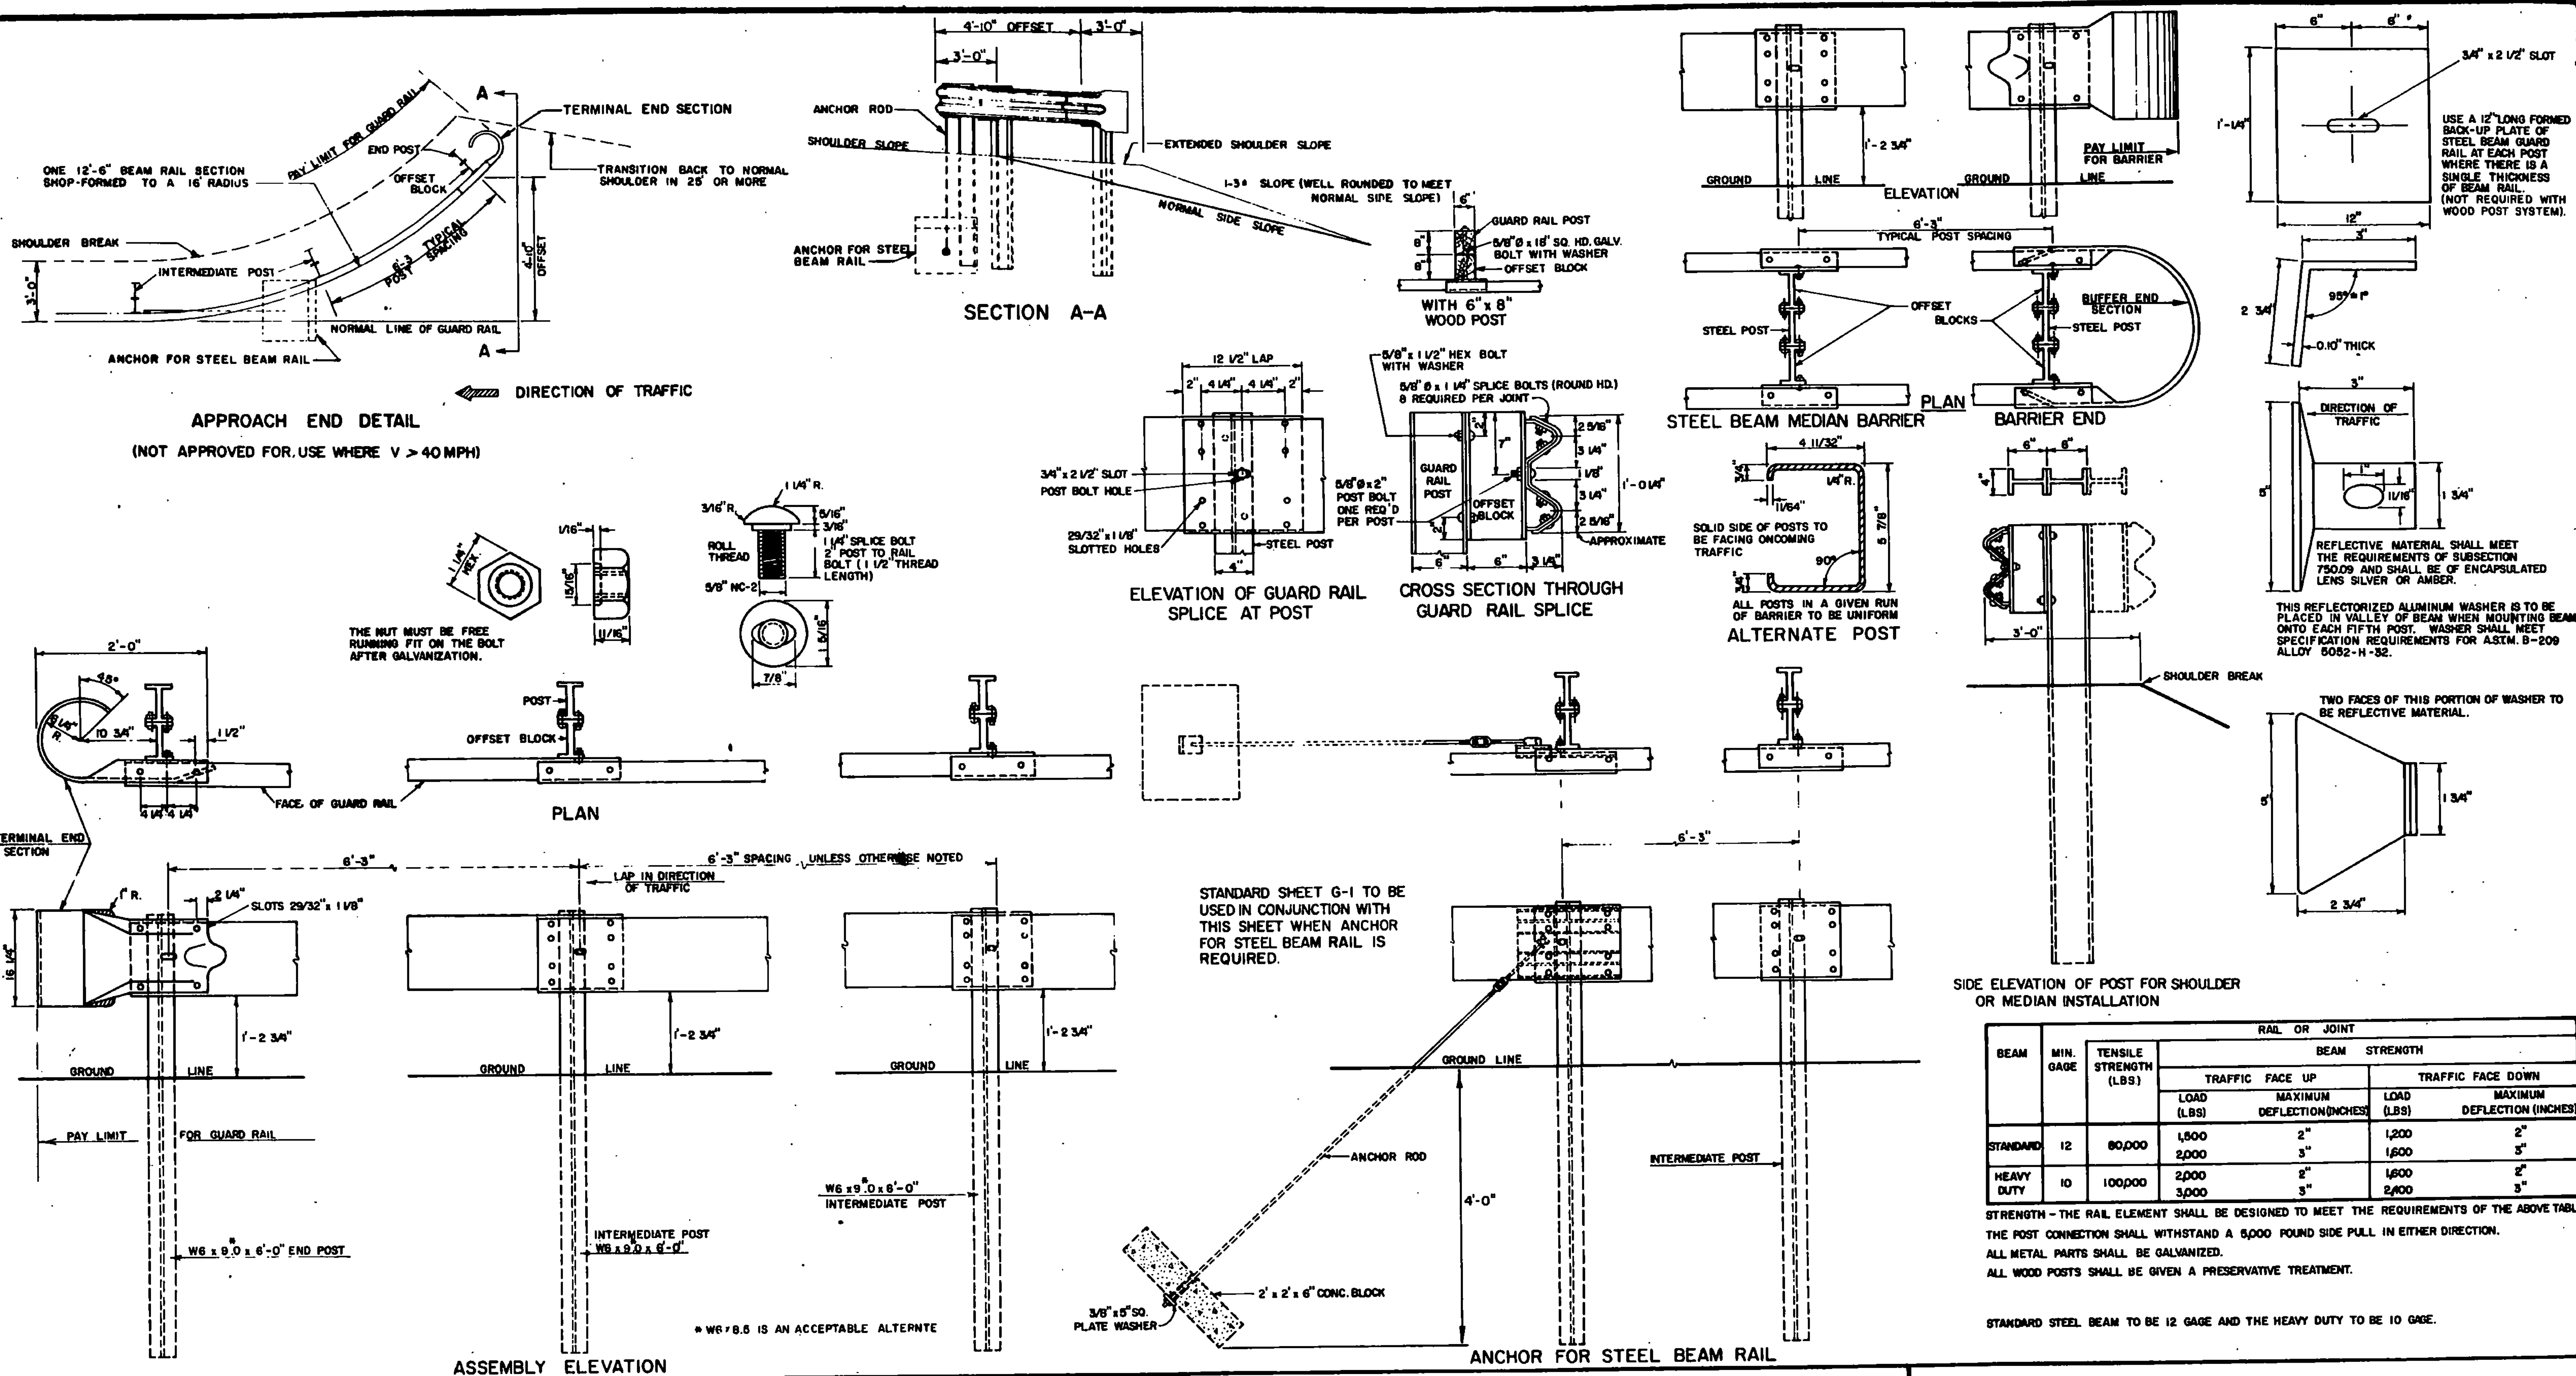

REVISIONS & CORRECTIONS

SEPT. 10, 1976 - MINIMUM LENGTH & ADVANCE OF NEED NOTES REMOVED.

MAR. 2, 1977 - ROUND WOOD POSTS REMOVED.

SEPT. 12, 1977 - REFERENCE TO ROUND WOOD POSTS REMOVED.

MAY 29, 1979 - NOTE ON REFLECTIVE MATERIAL CHANGED.

APRIL 28, 1980 - APPROACH END DETAILS REDRAWN.

DEC. 18, 1980 - INCREASED SHOULDER WIDENING FOR GUARD RAIL.

JUNE 5, 1984 - POST SIZE AND BACK UP PLATE NOTE CHANGED.

DEC. 21, 1984 - REMOVED POST WASHER.

OCT. 31, 1985 - REVISED TO CONFORM WITH 1986 SPECIFICATIONS.

APPROVED:


May 6, 1976
DATE

E. H. Stuckey Jr.
CHIEF ENGINEER

R. O. Mann
ASST. CHIEF ENGINEER

Louise G. Jones
HIGHWAY ENGINEER

STEEL BEAM GUARD RAIL HEAVY DUTY STEEL BEAM GUARD RAIL STEEL BEAM MEDIAN BARRIER ANCHOR FOR STEEL BEAM RAIL

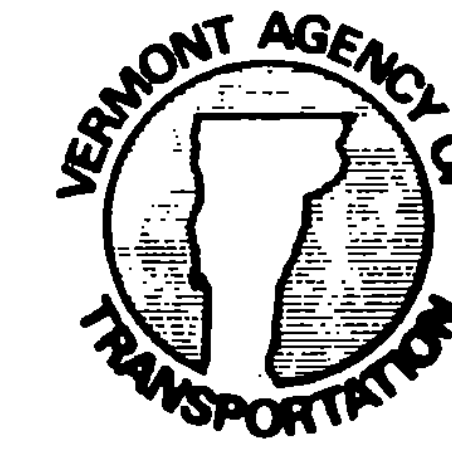

STANDARD
G-1d