


VT 2B PROFILE

HOR. SCALE 1" = 20' - 0"
 VER. SCALE 1" = 10' - 0"

STATIONS AND ELEVATIONS ARE IN FEET.

THE ELEVATIONS SHOWN TO THE NEAREST TENTH ARE THE OLD GROUND ALONG THE CENTERLINE.

THE ELEVATIONS SHOWN TO THE NEAREST HUNDRETH ARE THE PROPOSED FINISHED GRADE ALONG THE CENTERLINE.

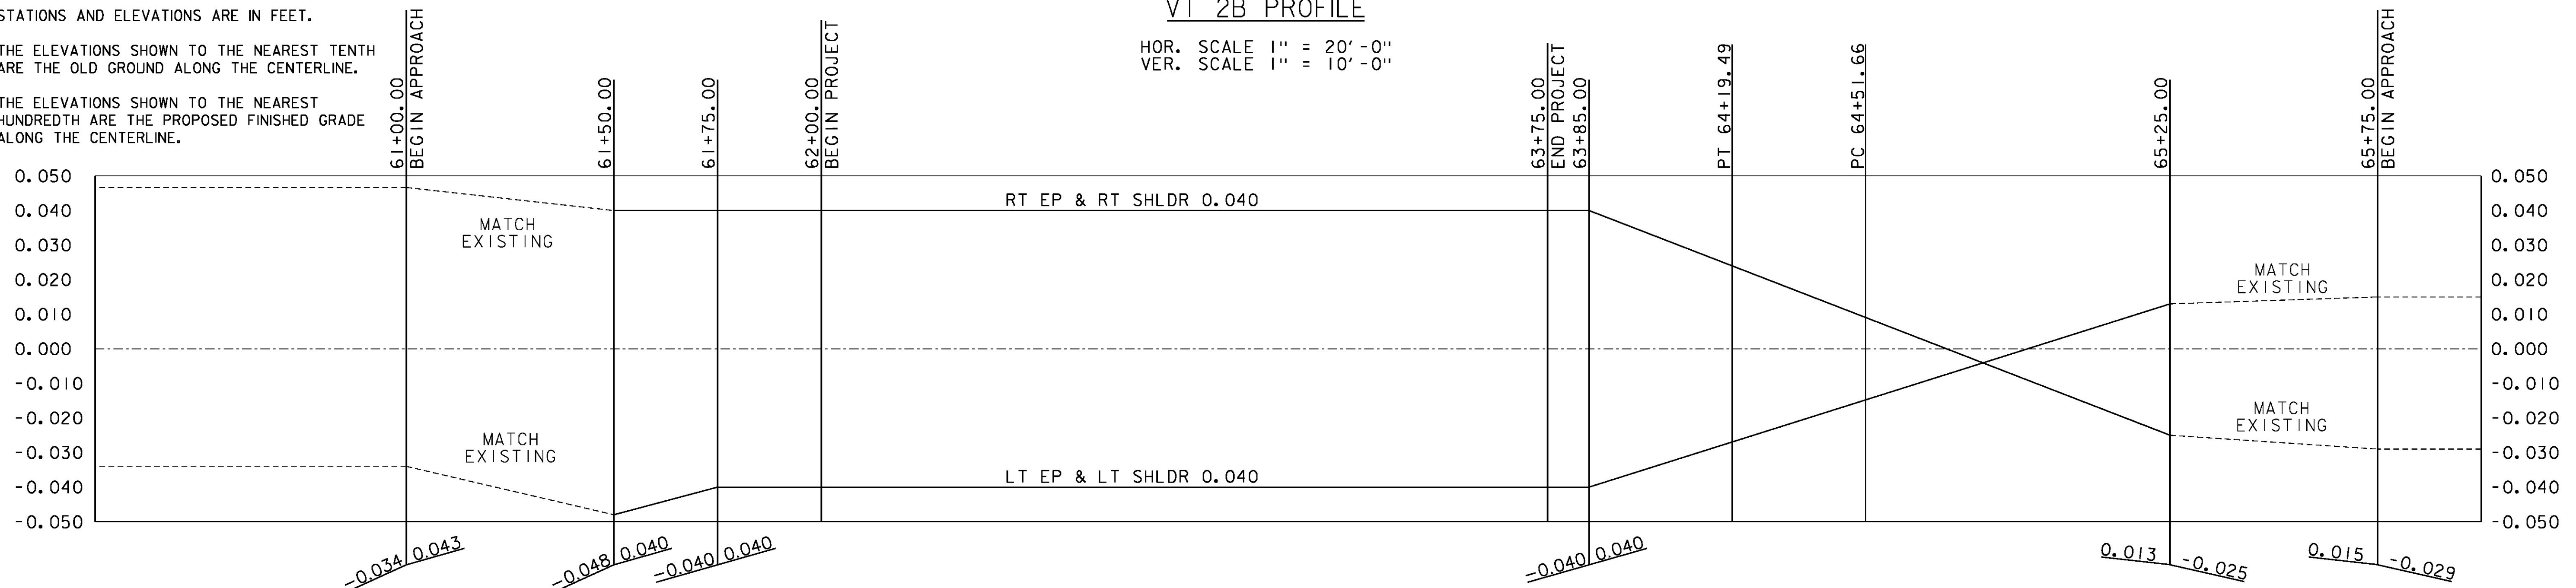

BANKING DIAGRAM
 NOT TO SCALE

CLD 14-016 MODEL: MAINLINE PROFILE

PROJECT NAME:	ST. JOHNSBURY	PLOT DATE:	10/26/2016
PROJECT NUMBER:	BF 7000(20)	DRAWN BY:	W.GORDON
FILE NAME:	86e048/cos/z86e048pro.dgn	CHECKED BY:	P.SHEDD
DESIGNED BY:	M.HALEY		
VT 2B PROFILE AND BANKING DIAGRAM		SHEET	18 OF 70

