



- NOTES**
1. SEE DETOUR SIGNS AND NOTES SHEET AND DETOUR SIGN SUMMARY SHEET FOR ADDITIONAL SIGN AND DETOUR INFORMATION.
 2. SEE TRAFFIC CONTROL SHEET FOR SIGN INFORMATION AT THE BRIDGE SITE.

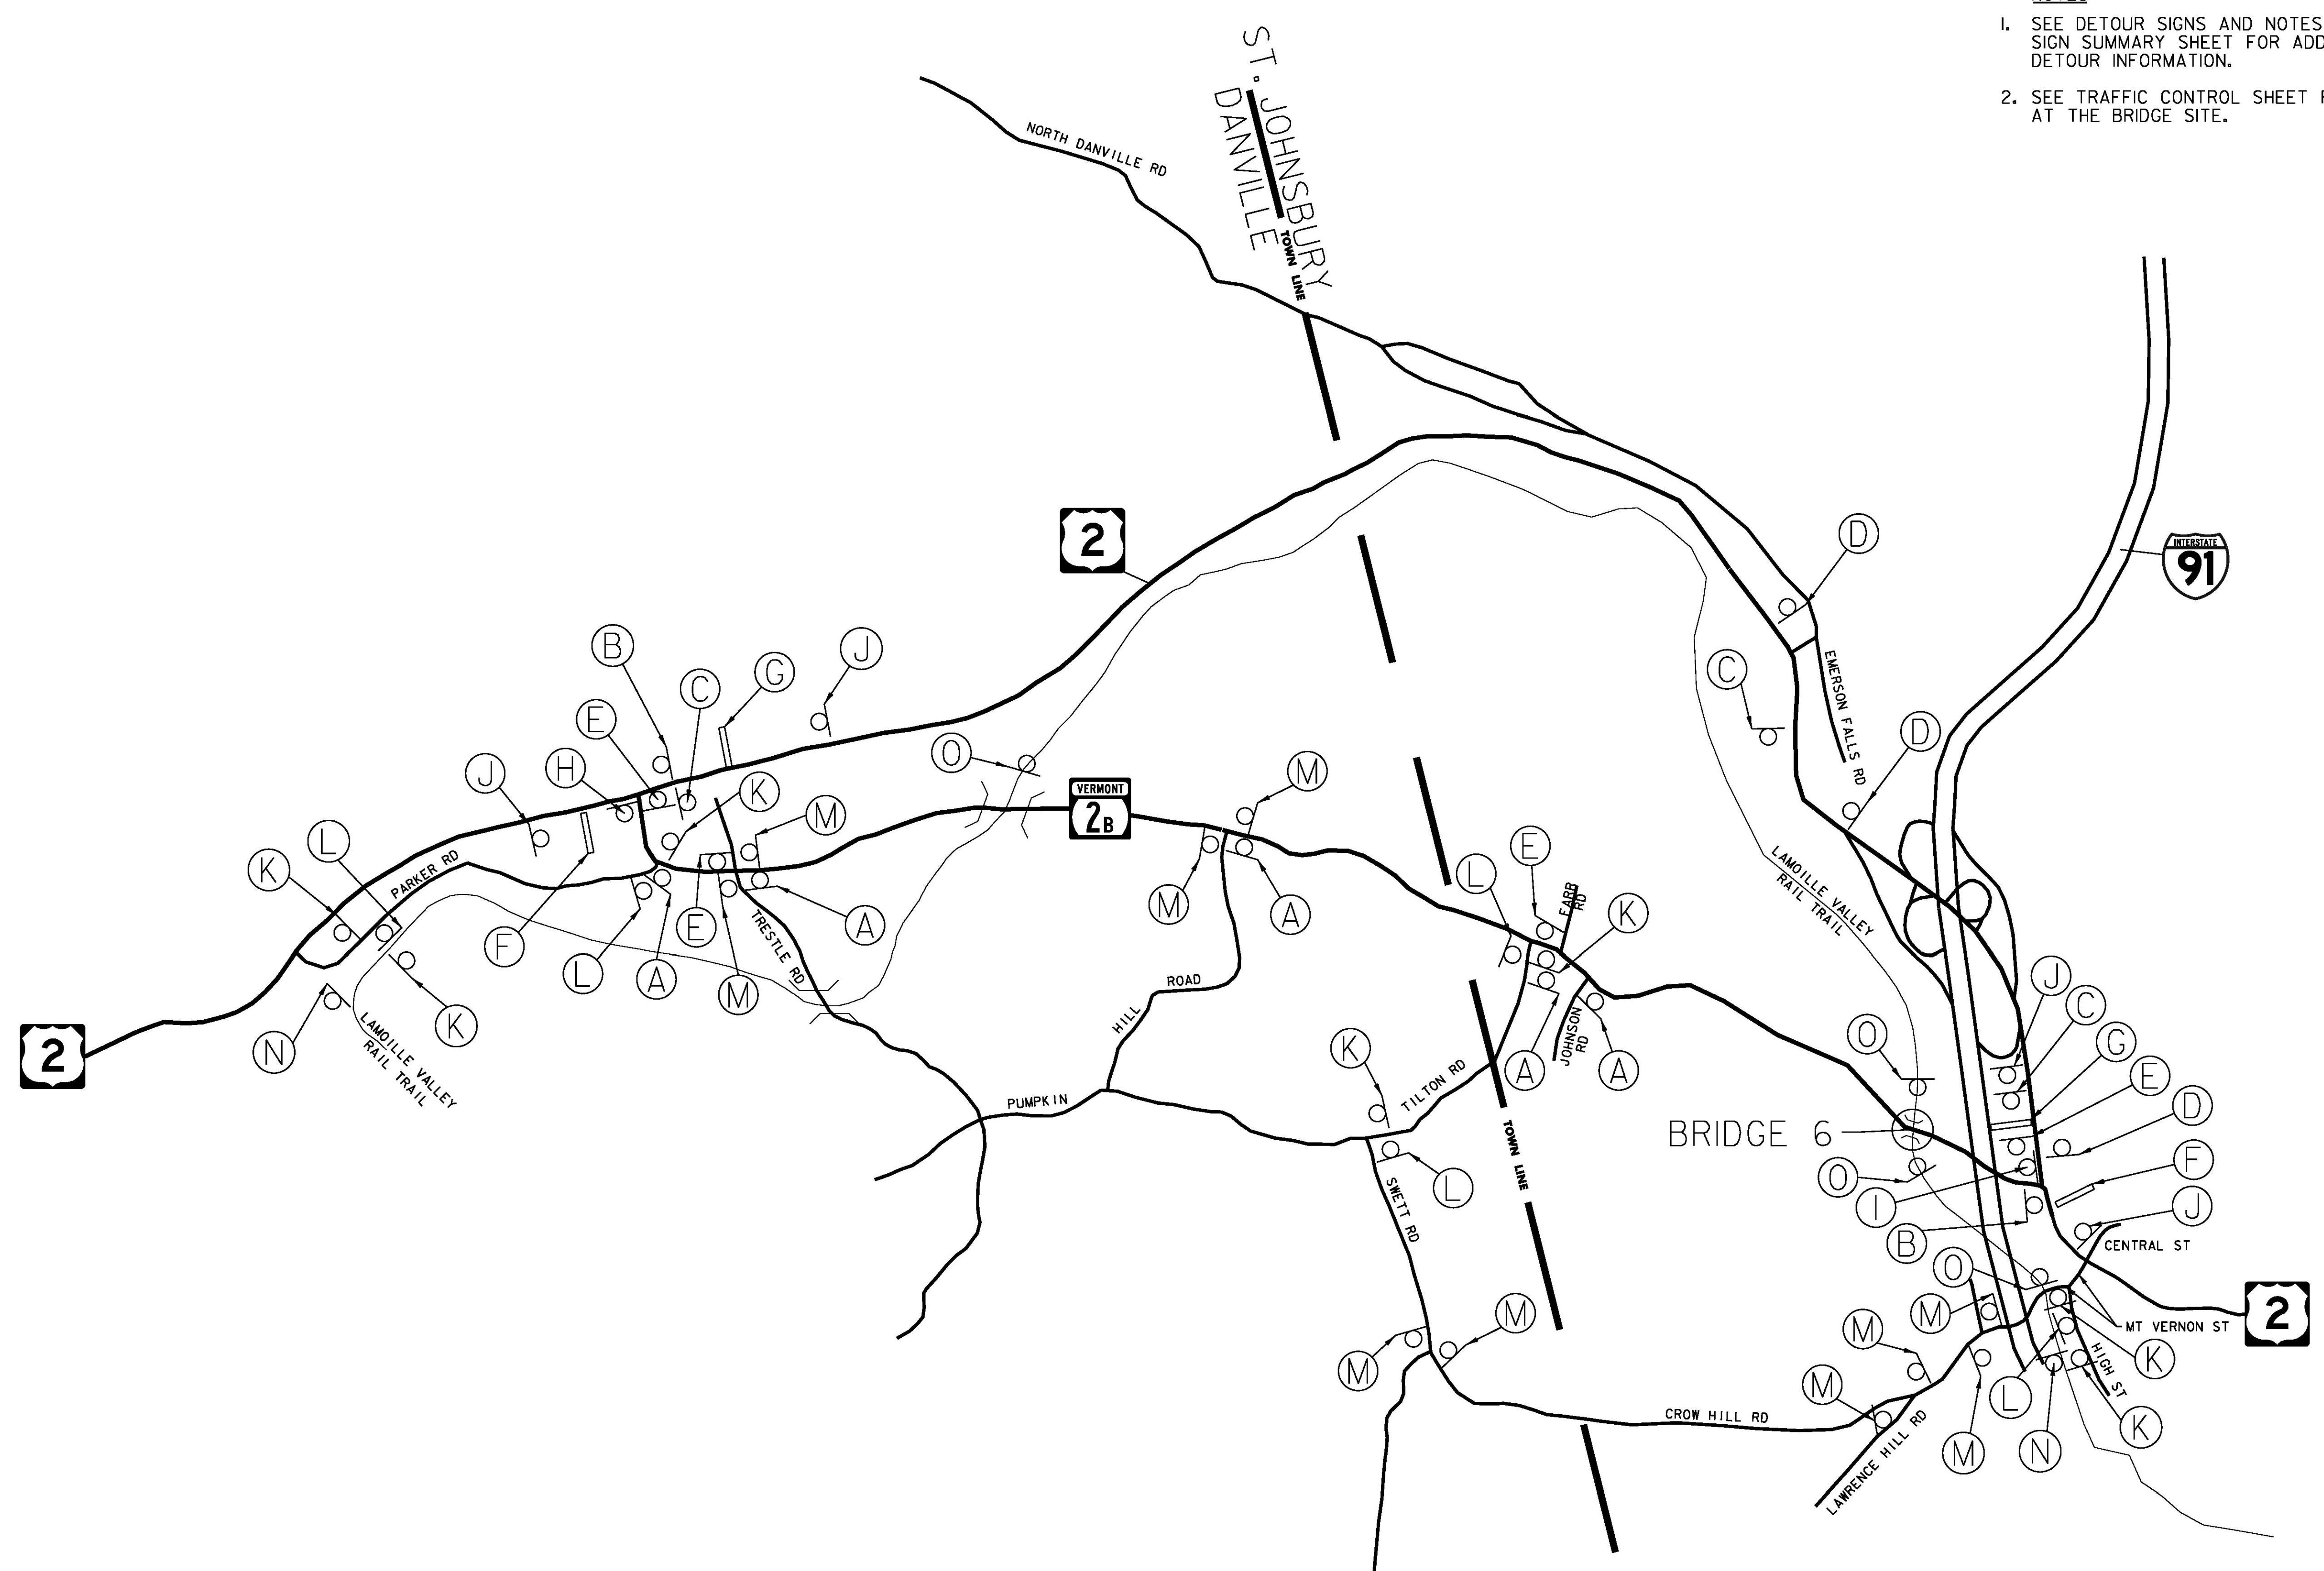

DETOUR MAP
NOT TO SCALE

PROJECT NAME:	ST. JOHNSBURY
PROJECT NUMBER:	BF 7000(20)
FILE NAME:	86e048/cos/z86e048bdr+cp.dgn
PLOT DATE:	10/26/2016
PROJECT LEADER:	J.BYATT
DRAWN BY:	W.GORDON
DESIGNED BY:	M.HALEY
CHECKED BY:	P.SHEDD
DETOUR MAP	SHEET 19 OF 70

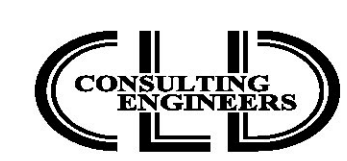

CLD 14-016 MODEL+DETOUR MAP