
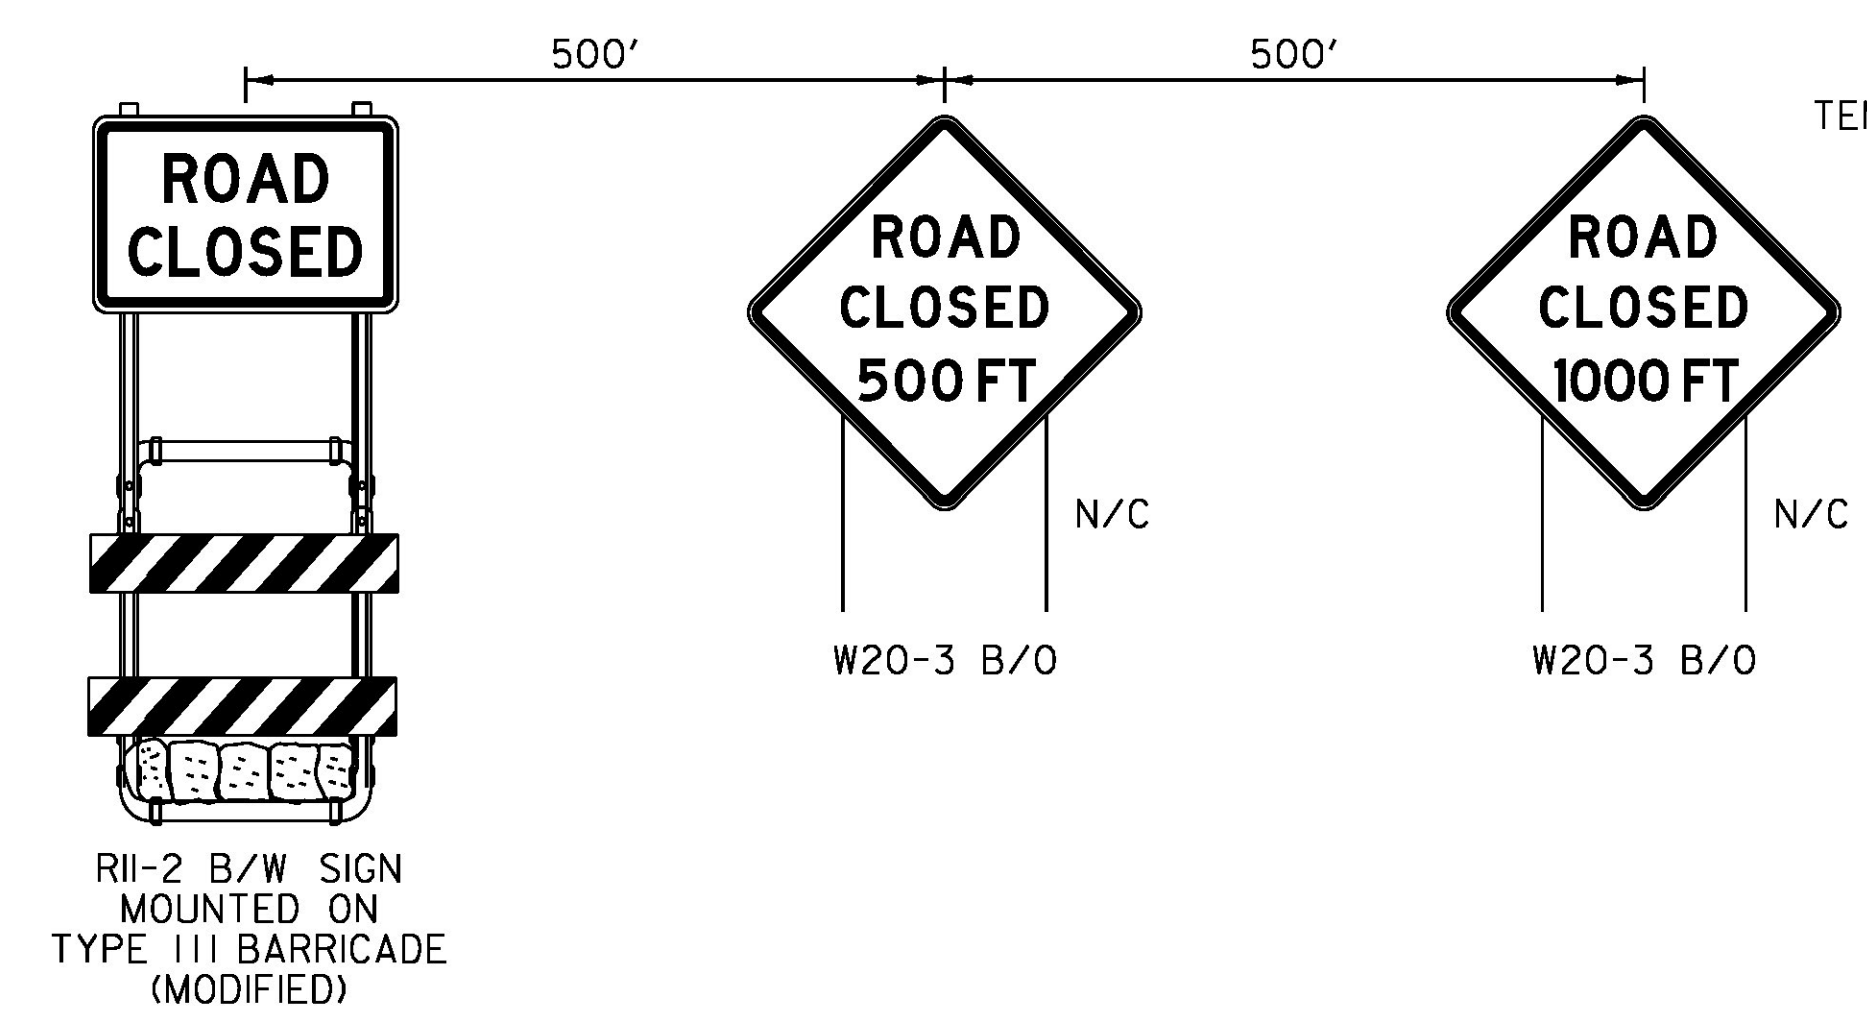
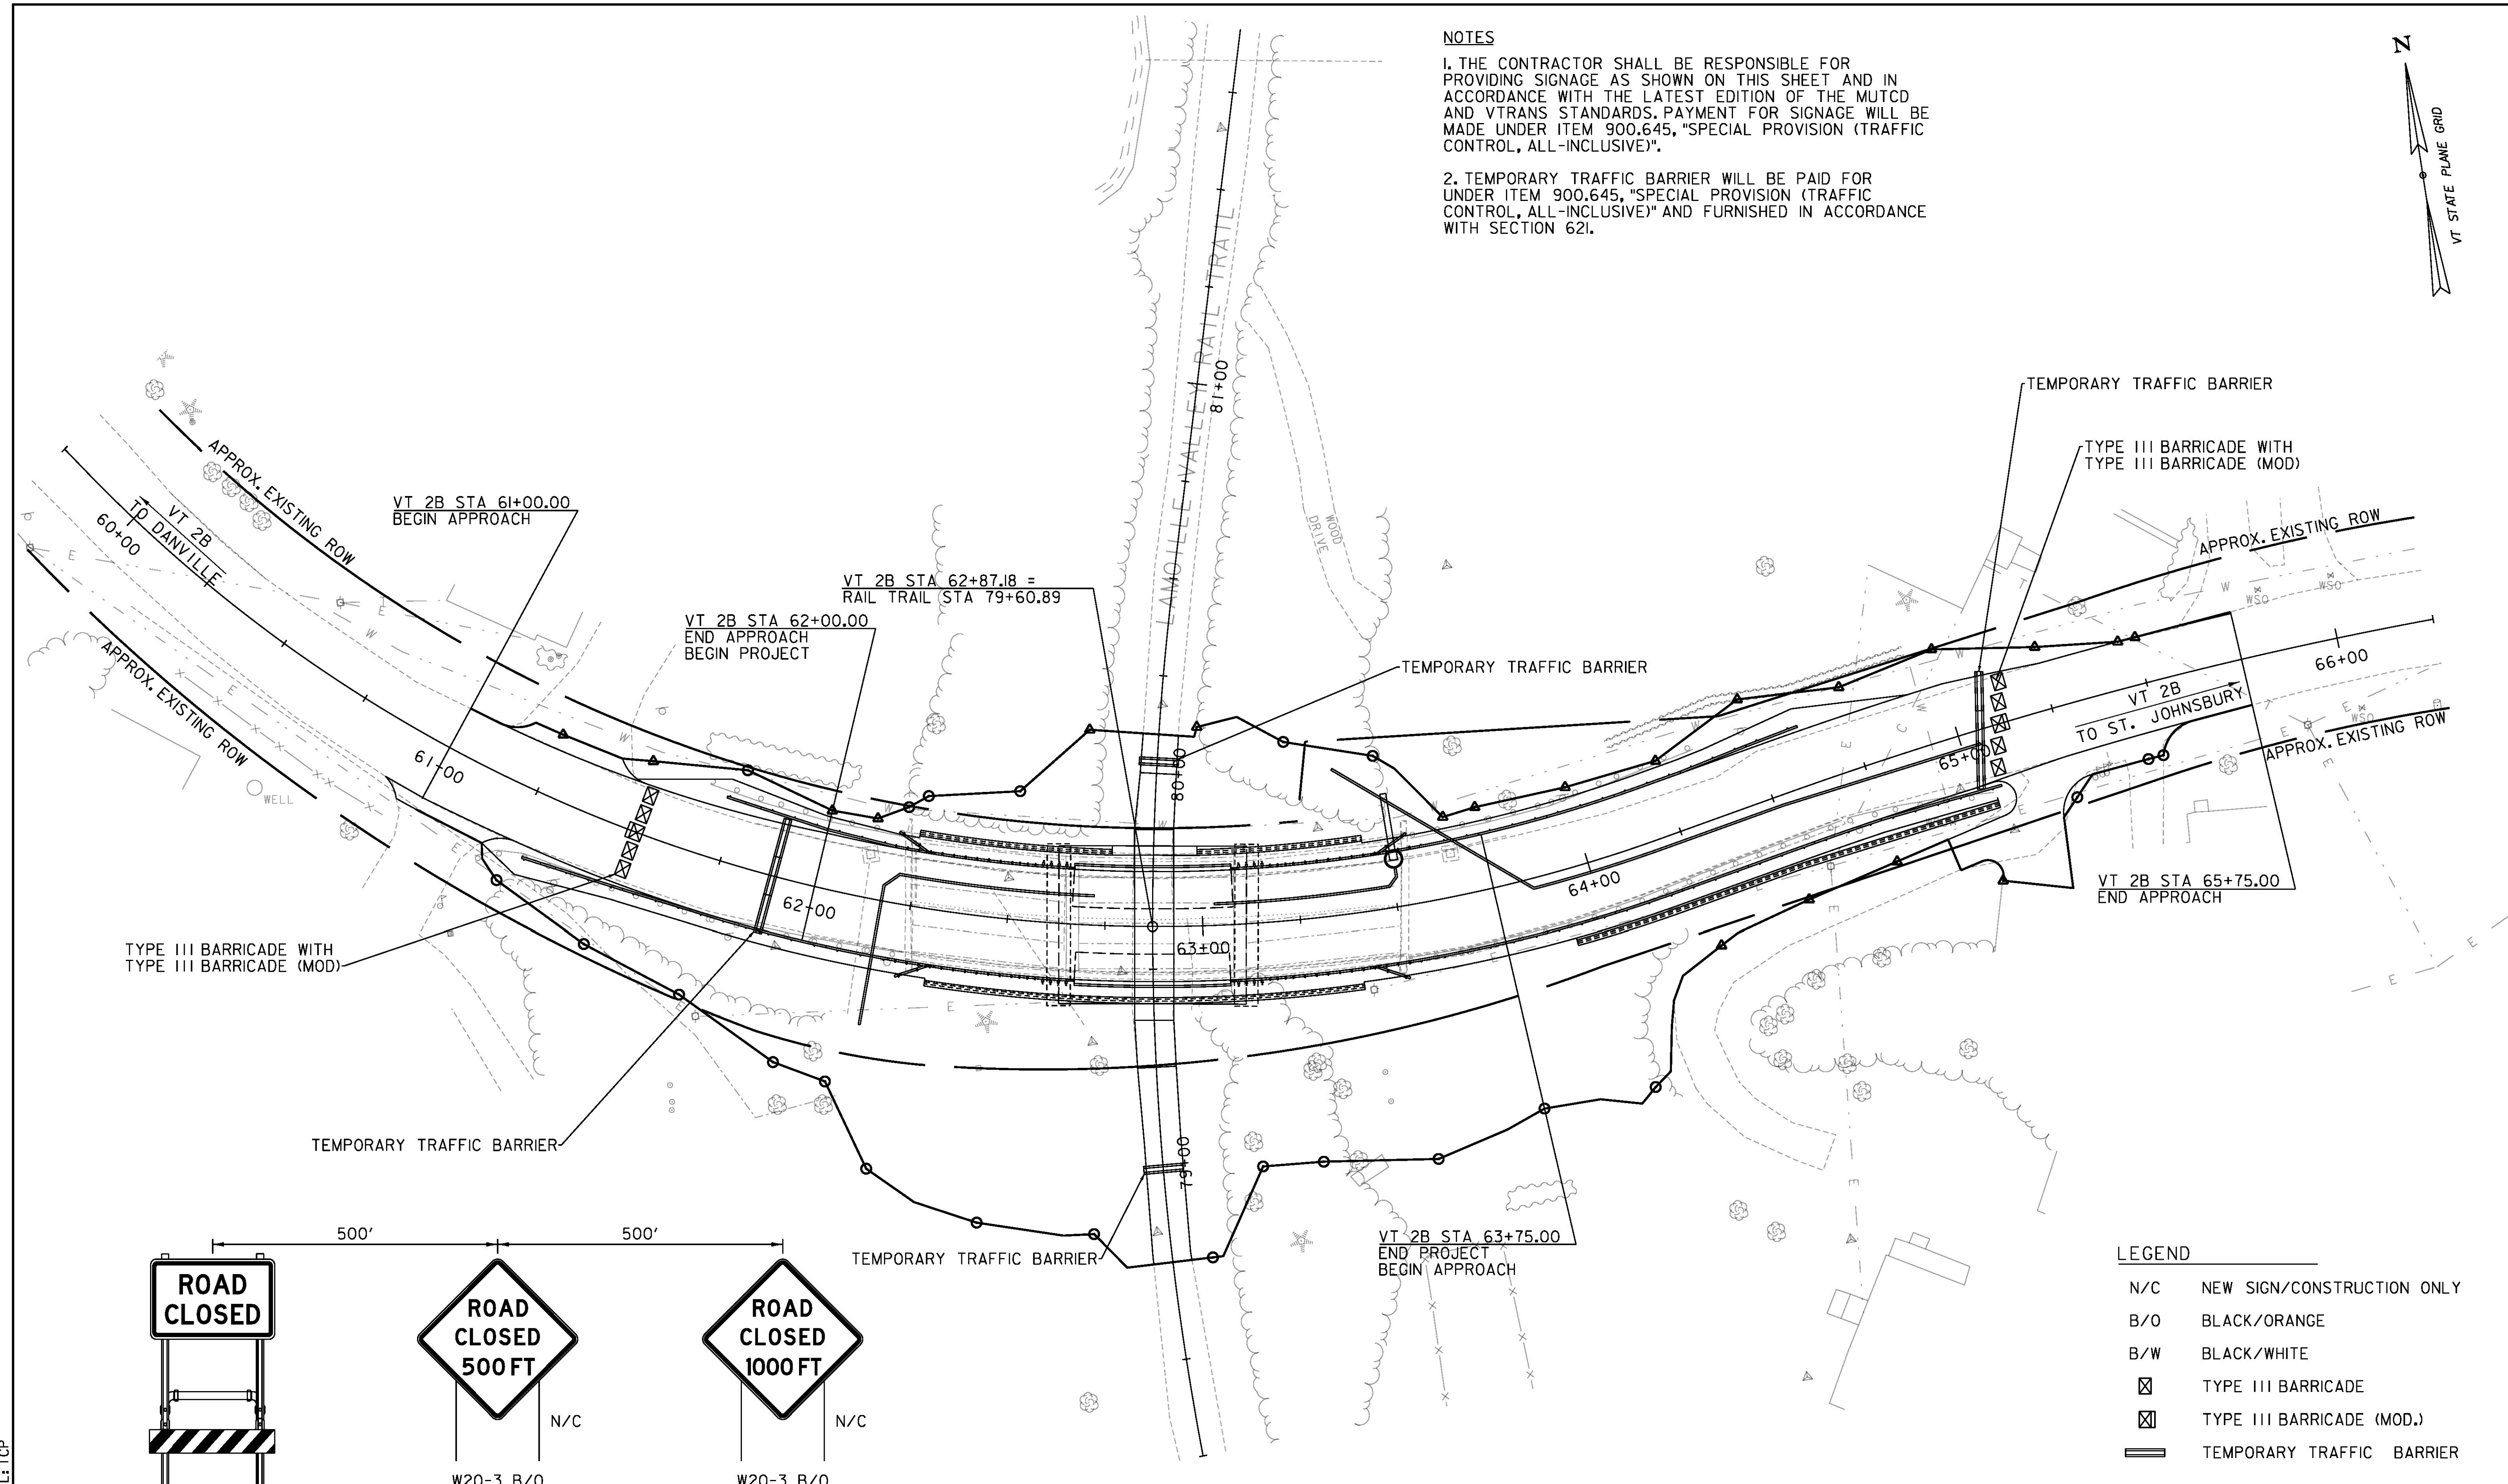


NOTES

1. THE CONTRACTOR SHALL BE RESPONSIBLE FOR PROVIDING SIGNAGE AS SHOWN ON THIS SHEET AND IN ACCORDANCE WITH THE LATEST EDITION OF THE MUTCD AND VTRANS STANDARDS. PAYMENT FOR SIGNAGE WILL BE MADE UNDER ITEM 900.645, "SPECIAL PROVISION (TRAFFIC CONTROL, ALL-INCLUSIVE)".

2. TEMPORARY TRAFFIC BARRIER WILL BE PAID FOR UNDER ITEM 900.645, "SPECIAL PROVISION (TRAFFIC CONTROL, ALL-INCLUSIVE)" AND FURNISHED IN ACCORDANCE WITH SECTION 62I.

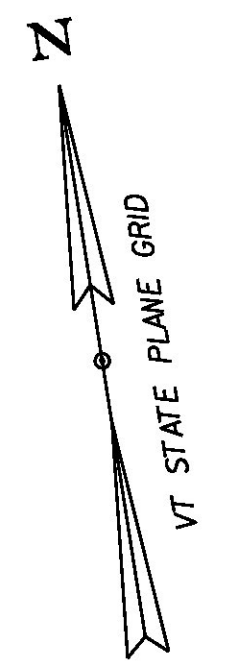

LEGEND

N/C	NEW SIGN/CONSTRUCTION ONLY
B/O	BLACK/ORANGE
B/W	BLACK/WHITE
☒	TYPE III BARRICADE
☒	TYPE III BARRICADE (MOD.)
▬	TEMPORARY TRAFFIC BARRIER



PROJECT NAME:	ST. JOHNSBURY
PROJECT NUMBER:	BF 7000(20)
FILE NAME:	86e048/cos/z86e048bdr+tcp.dgn
PROJECT LEADER:	J.BYATT
DESIGNED BY:	M.HALEY
TRAFFIC CONTROL SHEET	
PLOT DATE:	10/26/2016
DRAWN BY:	W.GORDON
CHECKED BY:	P.SHEDD
SHEET	23 OF 70

CLD 14-016 MODEL: TCP

