


K:\2015\SP\SP15-00388\SP15-00388-SC revised numbering 12-8-15 updated notes 02-04-16.dwg

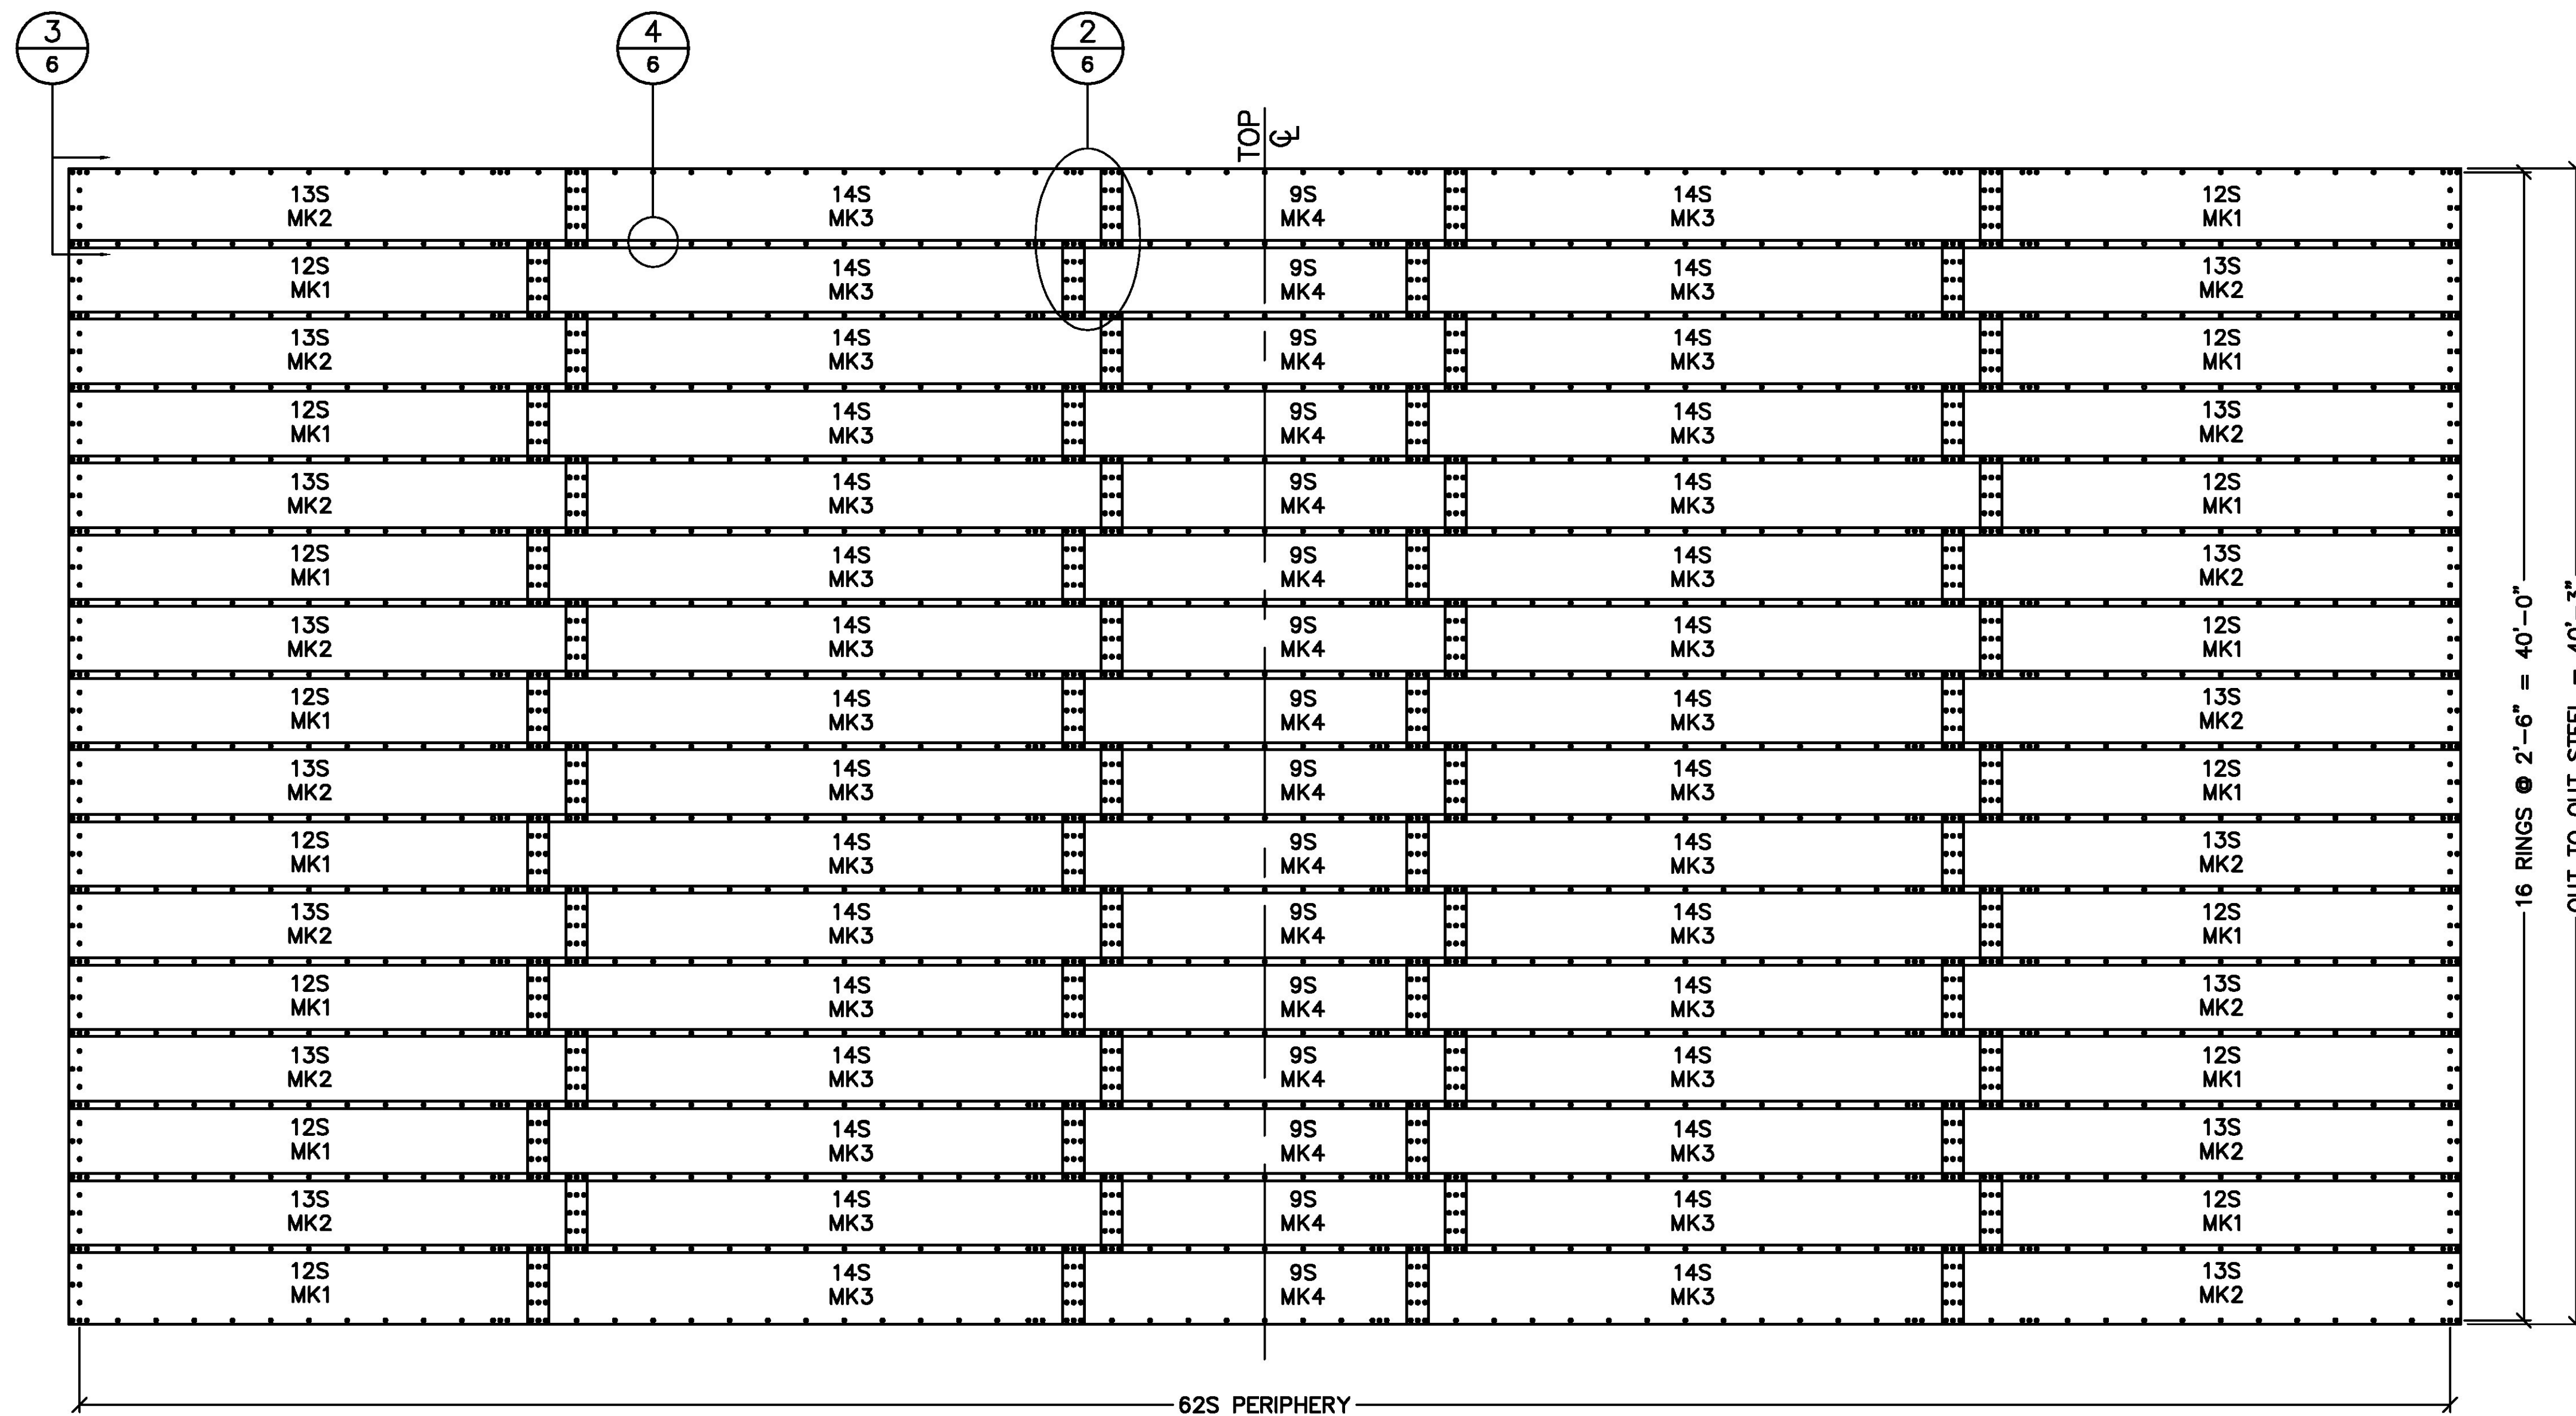

STRUCTURE LAYOUT - OUTSIDE FLAT VIEW

REV	STATUS	BY	DATE
A	ISSUED FOR APPROVAL	MMA	4/8/2016

PROPRIETARY AND CONFIDENTIAL
 INFORMATION IN THIS DRAWING IS THE SOLE PROPERTY OF
 BIG-R BRIDGE. ANY REPRODUCTION IN PART OR AS A WHOLE
 WITHOUT WRITTEN PERMISSION IS STRICTLY PROHIBITED.



P.O. Box 1290 • Greeley, Colorado 80632-1290
 (970) 356-9600 • Fax:(970) 356-9621 • www.bigrbridge.com

**BRIDGE REPLACEMENT
 ST JOHNSBURY, VT**

VERMONT AGENCY OF TRANSPORTATION
 SUPER COR ARCH

**REFERENCE
 DRAWINGS
 NOT FOR
 CONSTRUCTION**

SP15-00388/1

DESIGN BY
 JAH
 DRAWN BY
 JMN
 CHECKED BY
 JAH
 SHEET NO.

**3
 OF
 6**