



TRAVERSE TIE INFORMATION

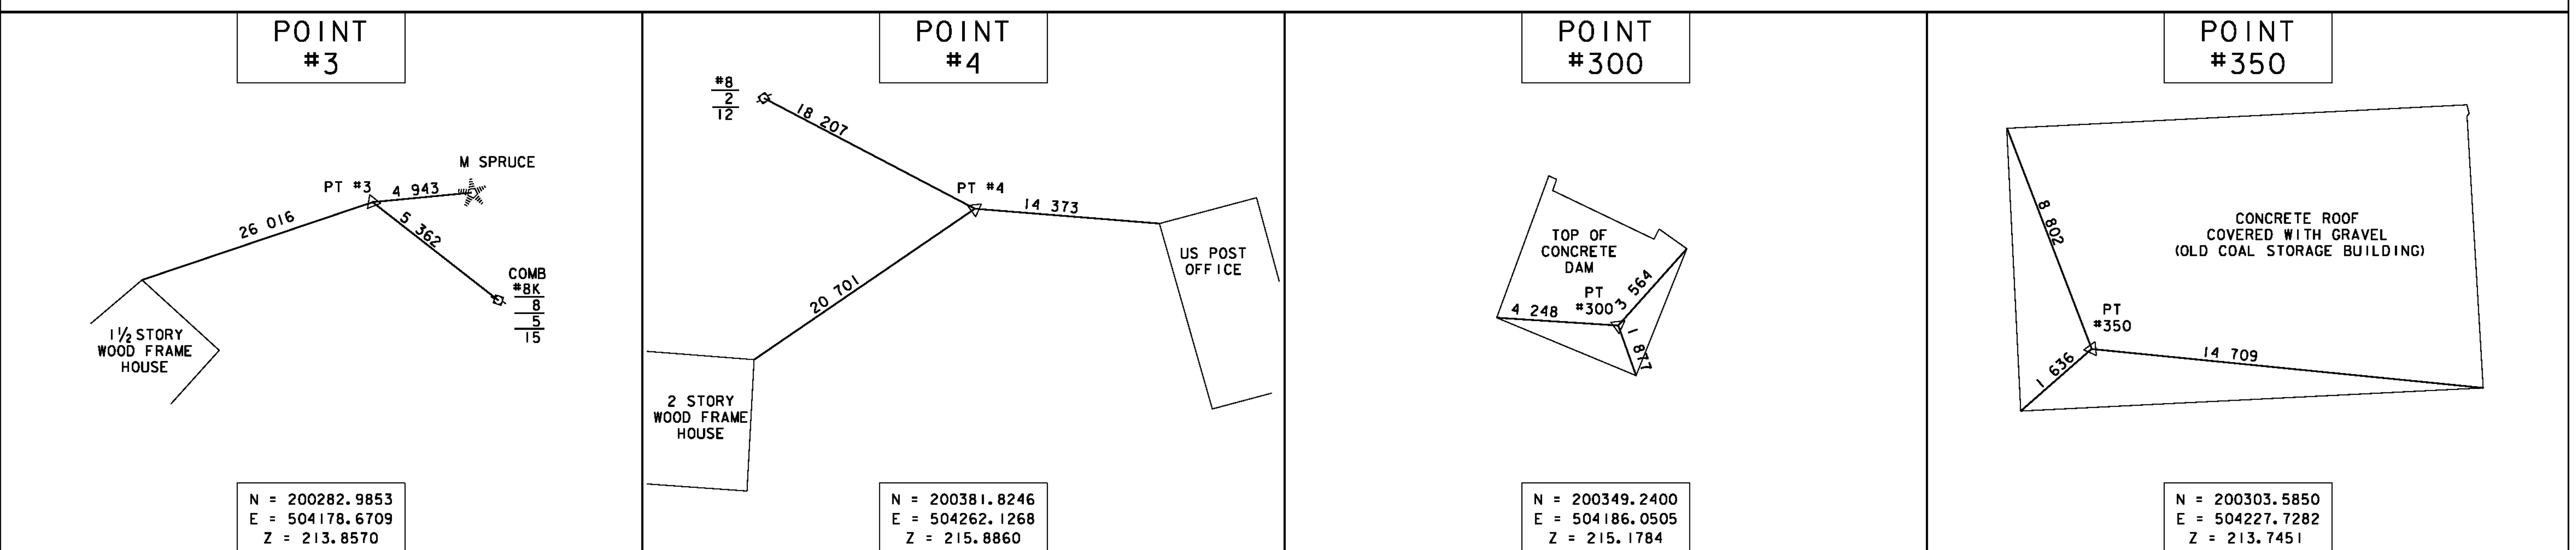

NEW ALIGNMENT TIE INFORMATION

 

DATUM	
VERTICAL	USGS
HORIZONTAL	ASSUMED

ALL TIES ARE SHOWN NOT TO SCALE	
PROJECT NAME: EAST MONTEPELIER	
PROJECT NUMBER: BRF 037-2(8)	
FILE NAME: se054tie.dgn	PLOT DATE: 18-AUG-2010
PROJECT LEADER: C.P.WILLIAMS	DRAWN BY: P.G.JARVIS
DESIGNED BY: L.J.STONE	CHECKED BY: H.J.SALLS
TIE SHEET	SHEET 8 OF 63