



**ABUTMENT #2**  
**SHORT TYPICAL SECTION**  
SCALE 1:20

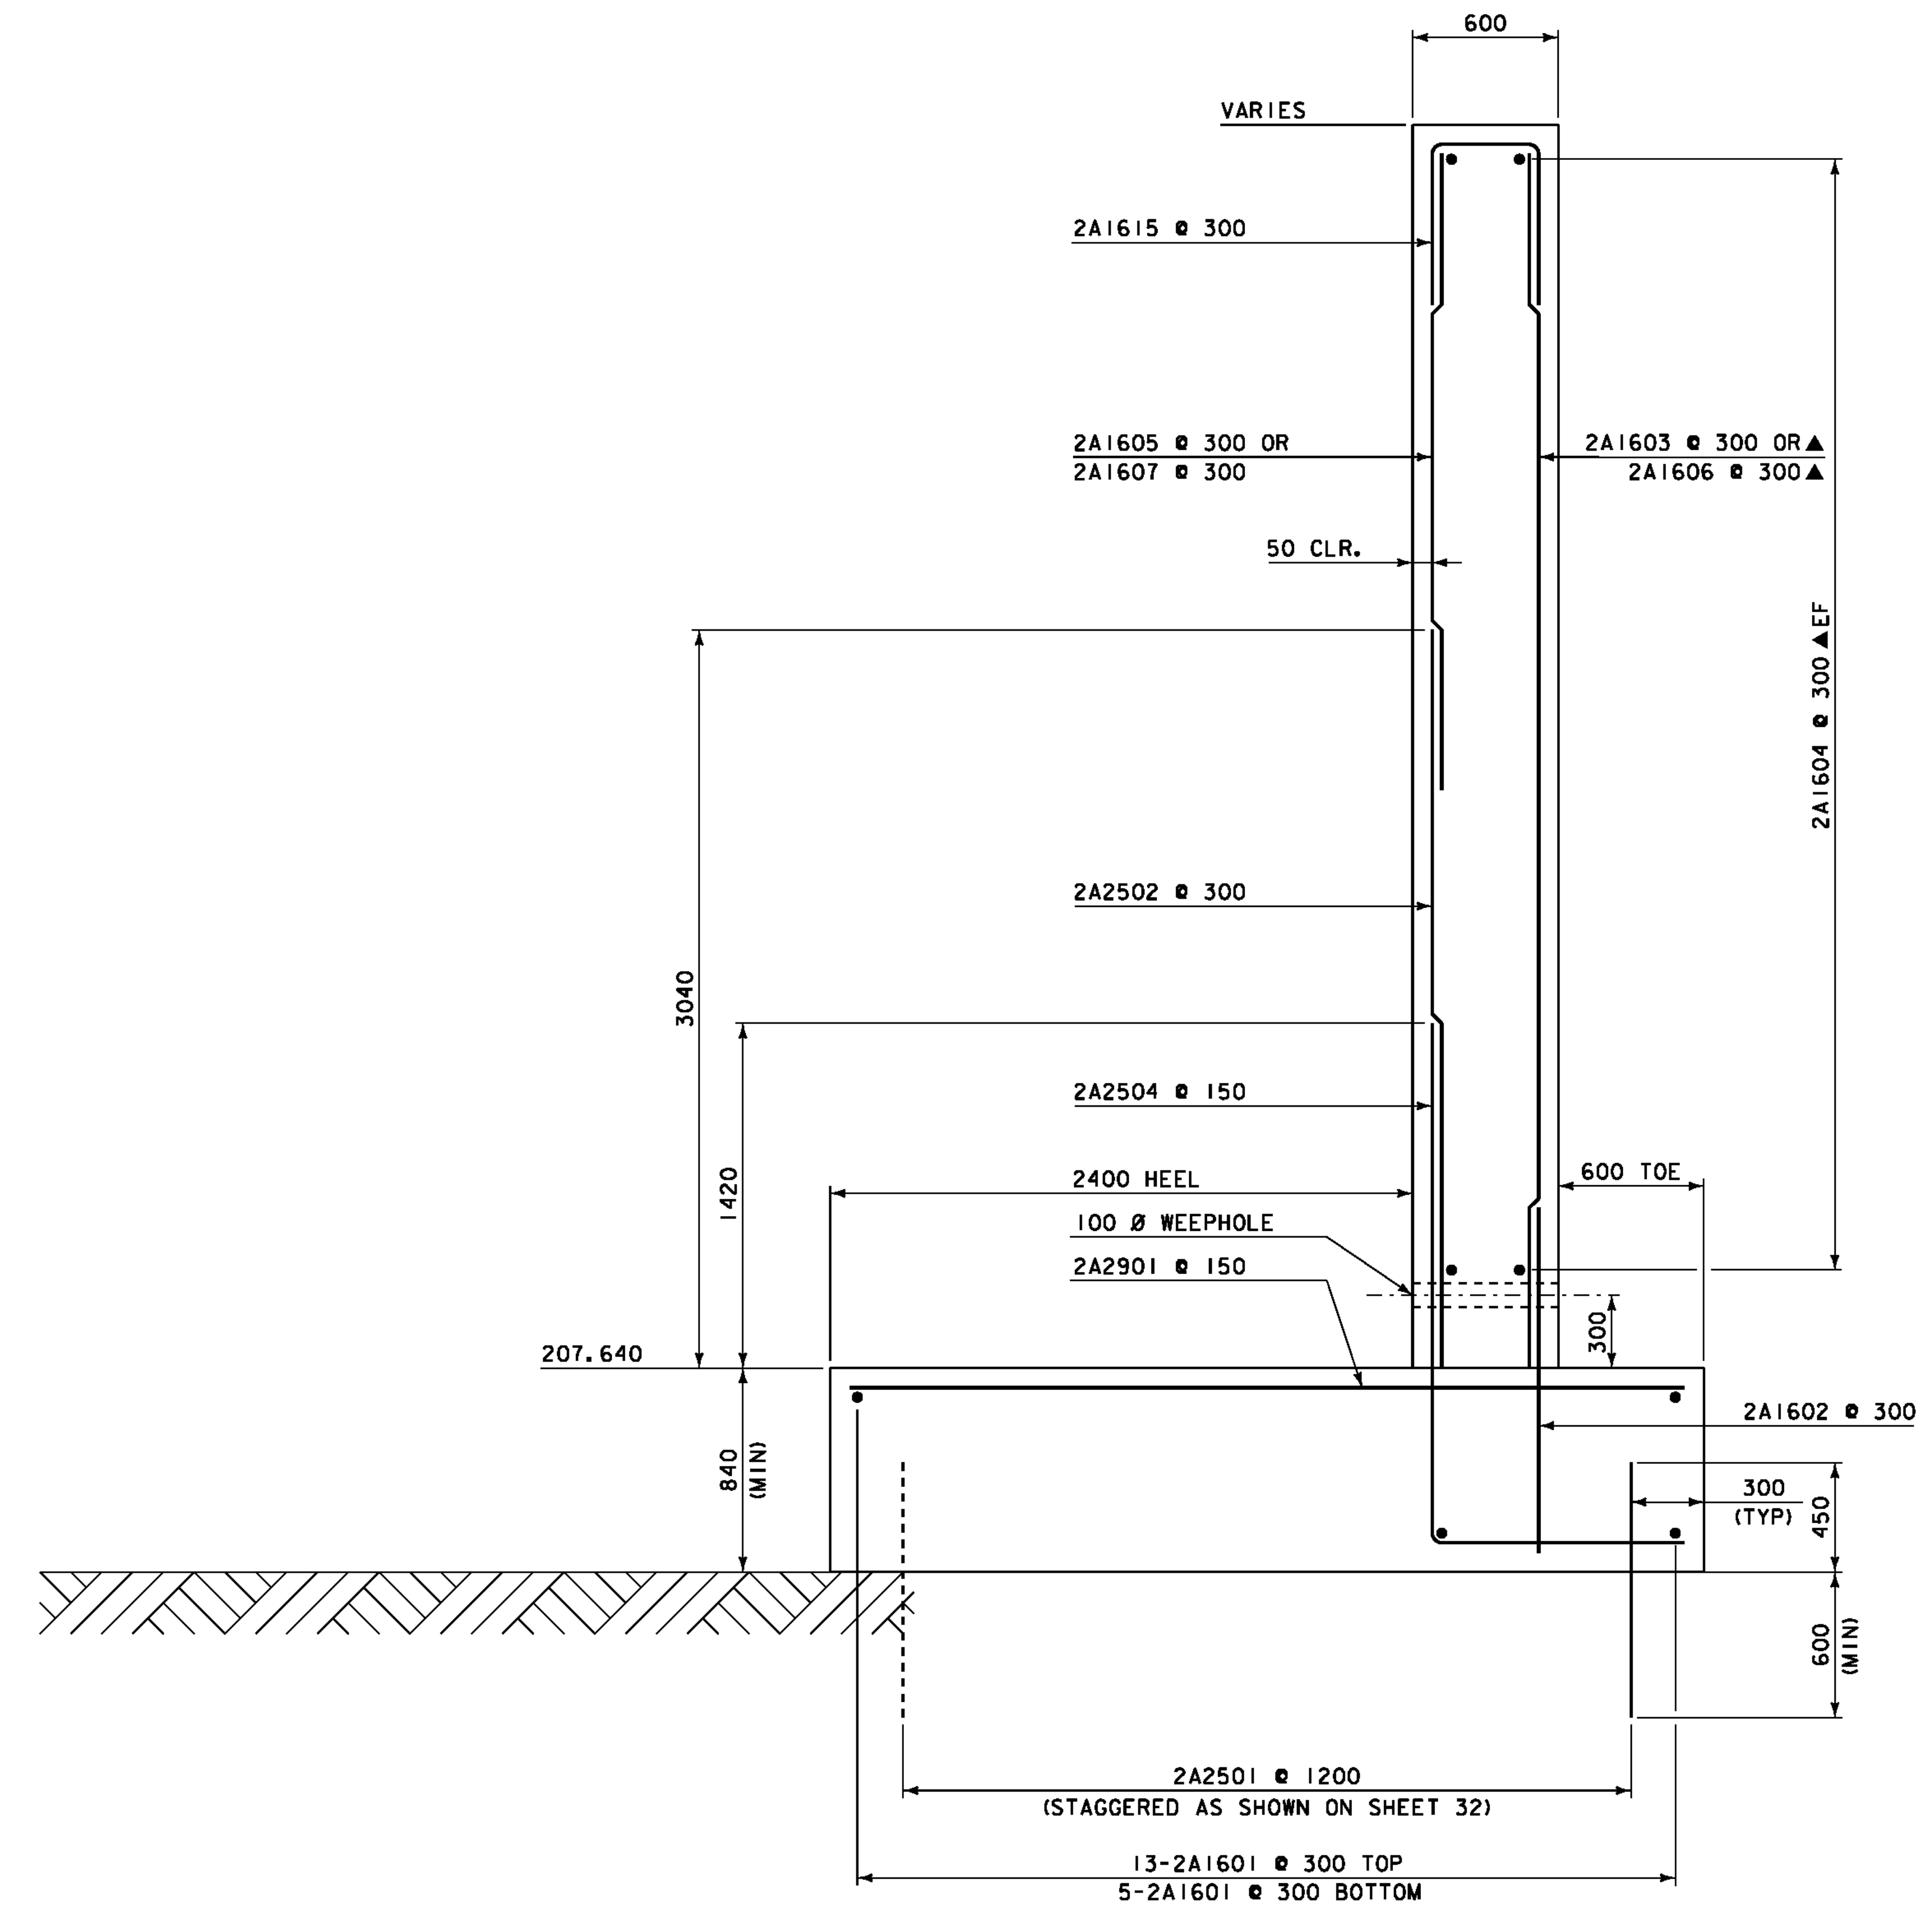

**ABUTMENT #2**  
**TALL TYPICAL SECTION**  
SCALE 1:20

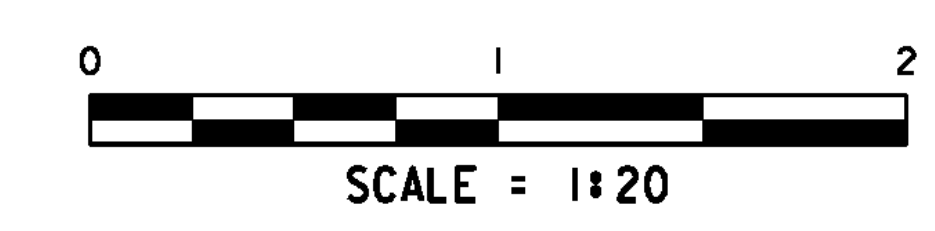

**NOTE:**

- NF = NEAR FACE
- FF = FAR FACE
- EF = EACH FACE
- ▲ = CUT TO FIT IN FIELD

80 CLR. UNLESS OTHERWISE SPECIFIED ON THE PLANS.

ALL LAPS ARE 660 MIN UNLESS OTHERWISE SPECIFIED ON THE PLANS.

PROJECT: <b>EAST MONTPELIER</b>	PROJECT NO. # <b>BRF 037-2 (8)</b>
DESIGN FILE NAME: 86e054/Structures/se054sub.dgn	PLOT DATE: 18-AUG-2010
IPARM FILE NAME: se054abut2typ.i	DRAWN BY: D. D. BEARD
DESIGNED BY: L. J. STONE	CHECKED BY: H. I. SALLS
SQUAD LEADER: C. P. WILLIAMS	
ABUTMENT 2 TYPICAL DETAILS	SHEET: 31 OF 63