
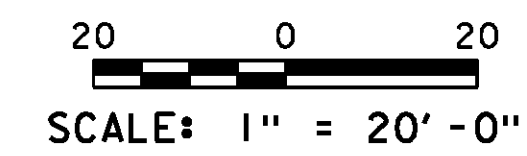
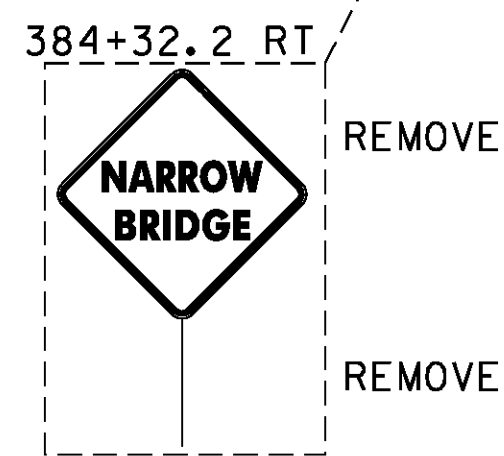
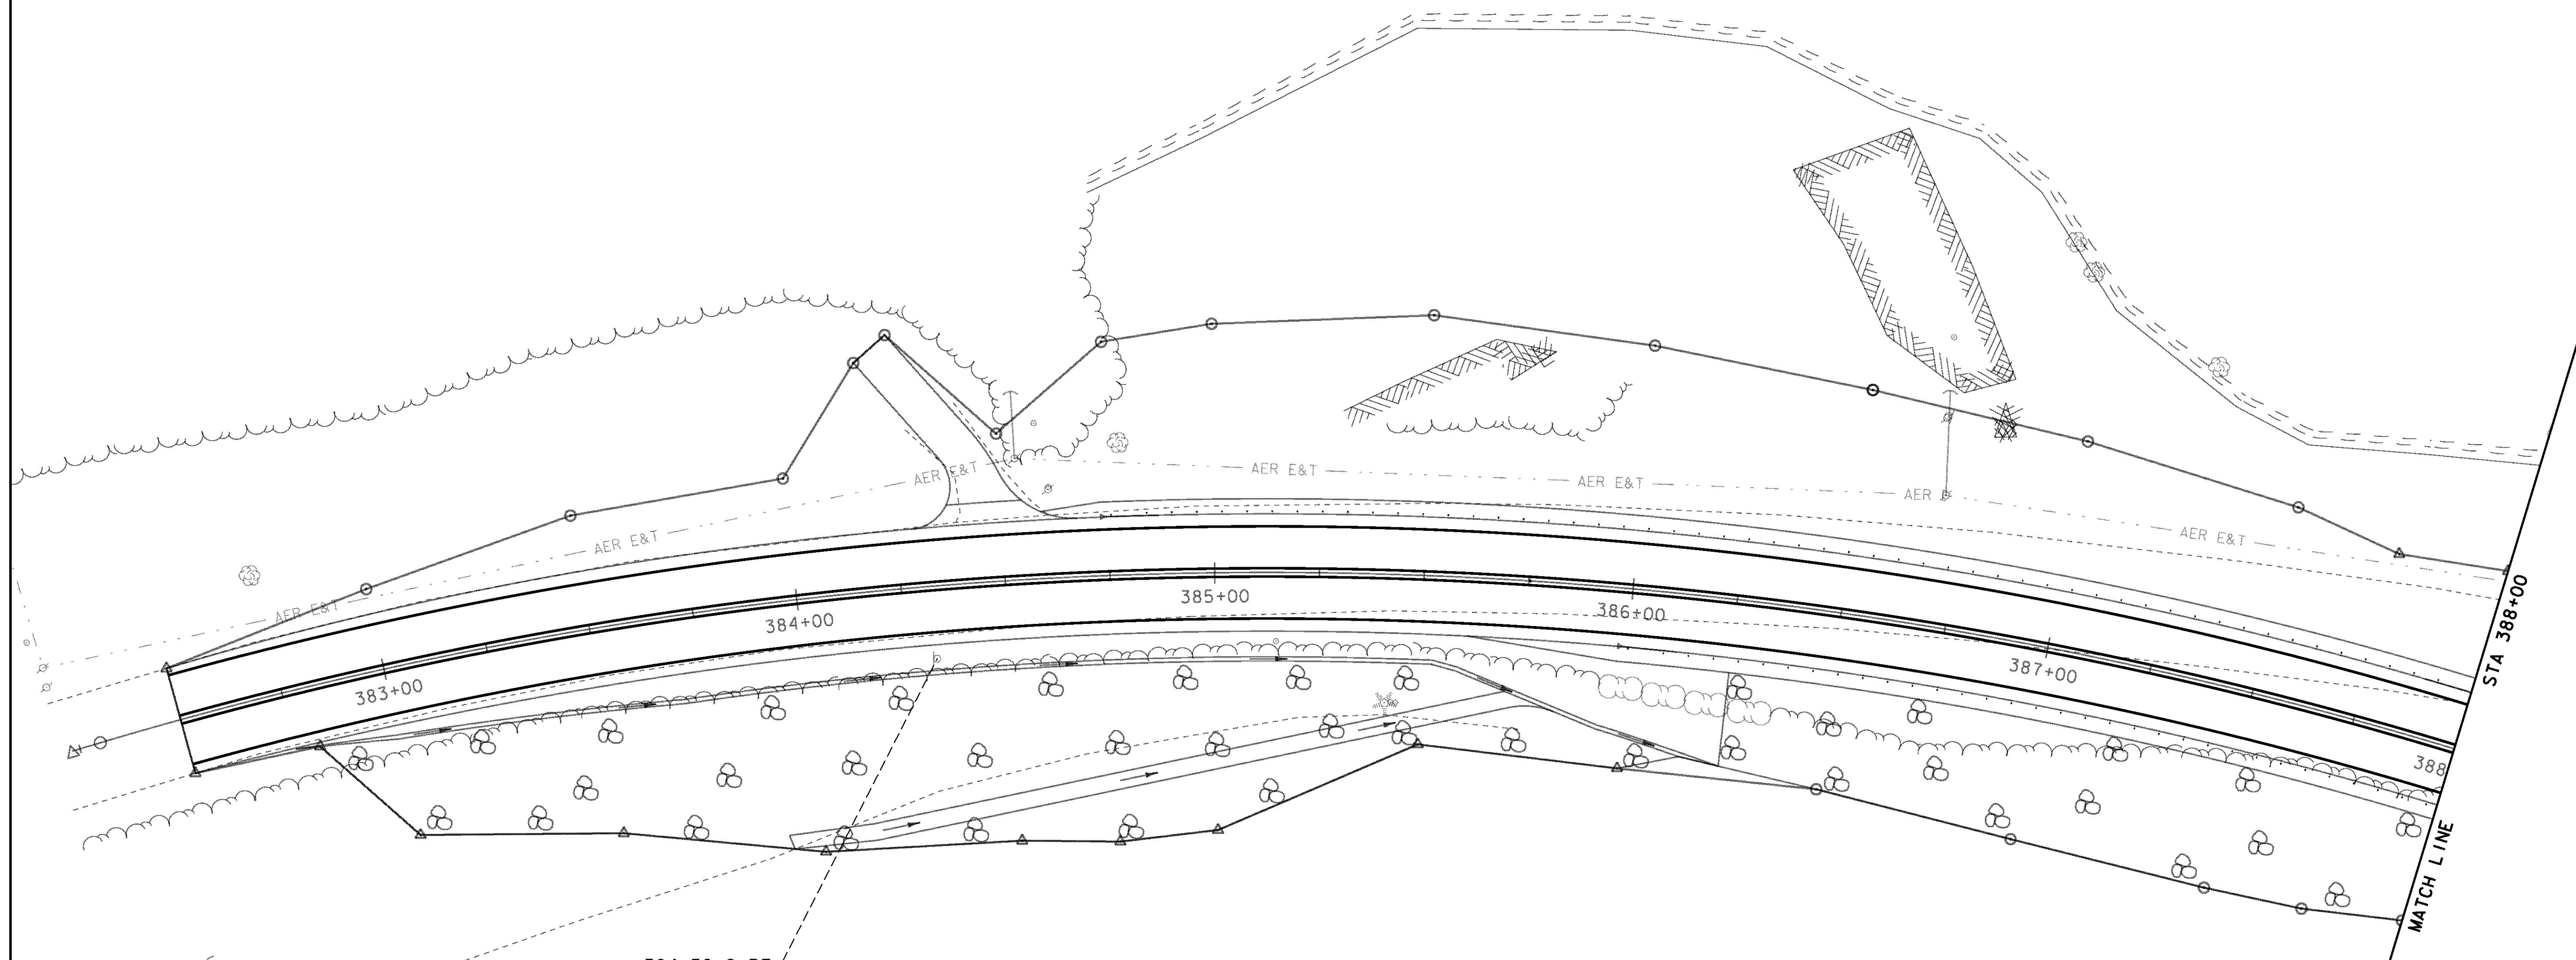


**DURABLE 4 INCH WHITE LINE**  
 VT 14 STA 382+50.0 RT - VT 14 STA 388+00.0 RT  
 VT 14 STA 382+50.0 LT - VT 14 STA 388+00.0 LT

**DURABLE 4 INCH YELLOW LINE**  
 VT 14 STA 382+50.0 C - VT 14 STA 388+00.0 C (DOUBLE)

**REMOVING SIGNS**  
 VT 14 STA 384+32.2 RT

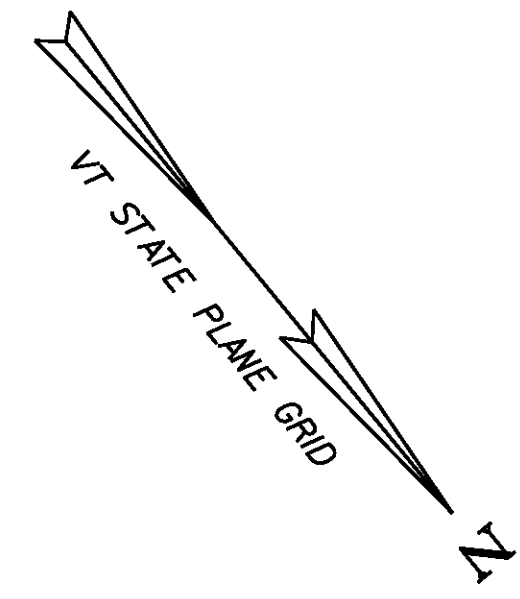

PROJECT NAME:	ROYALTON
PROJECT NUMBER:	BRS 0147 (13)
FILE NAME:	\\BR 27\s86e055trfbdr_27.dgn
PROJECT LEADER:	C. CARLSON
DESIGNED BY:	D. PETERSON
BRIDGE 27 SIGNS & PAVEMENT MARKINGS (1)	SHEET 29 OF 186
PLOT DATE:	08-OCT-2013
DRAWN BY:	D. PETERSON
CHECKED BY:	C. CARLSON