

DURABLE 4 INCH WHITE LINE






VT 14 STA 388+00.0 RT - VT 14 STA 393+50.0 RT
VT 14 STA 388+00.0 LT - VT 14 STA 393+50.0 LT

DURABLE 4 INCH YELLOW LINE

VT 14 STA 388+00.0 C - VT 14 STA 393+50.0 C (DOUBLE)

REMOVING SIGNS

VT 14 STA 389+63.3 LT
VT 14 STA 389+74.6 LT
VT 14 STA 390+86.9 LT
VT 14 STA 390+98.8 LT

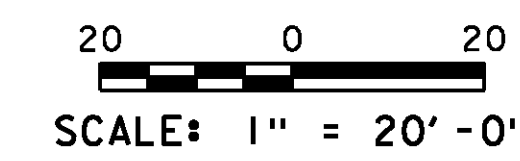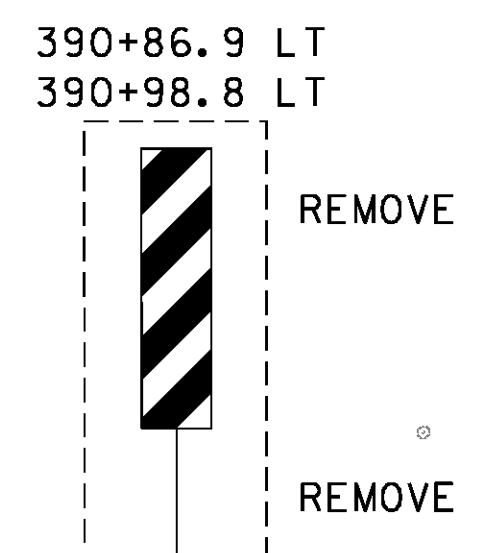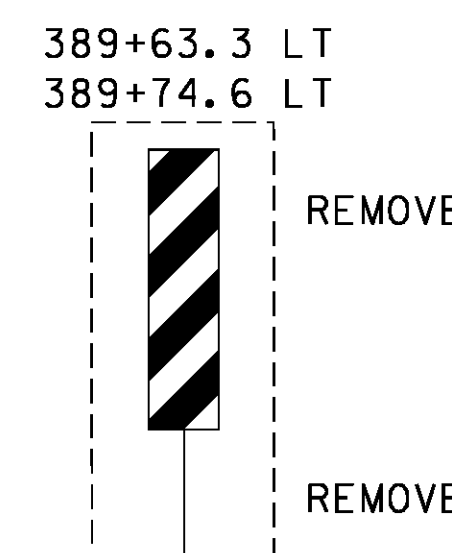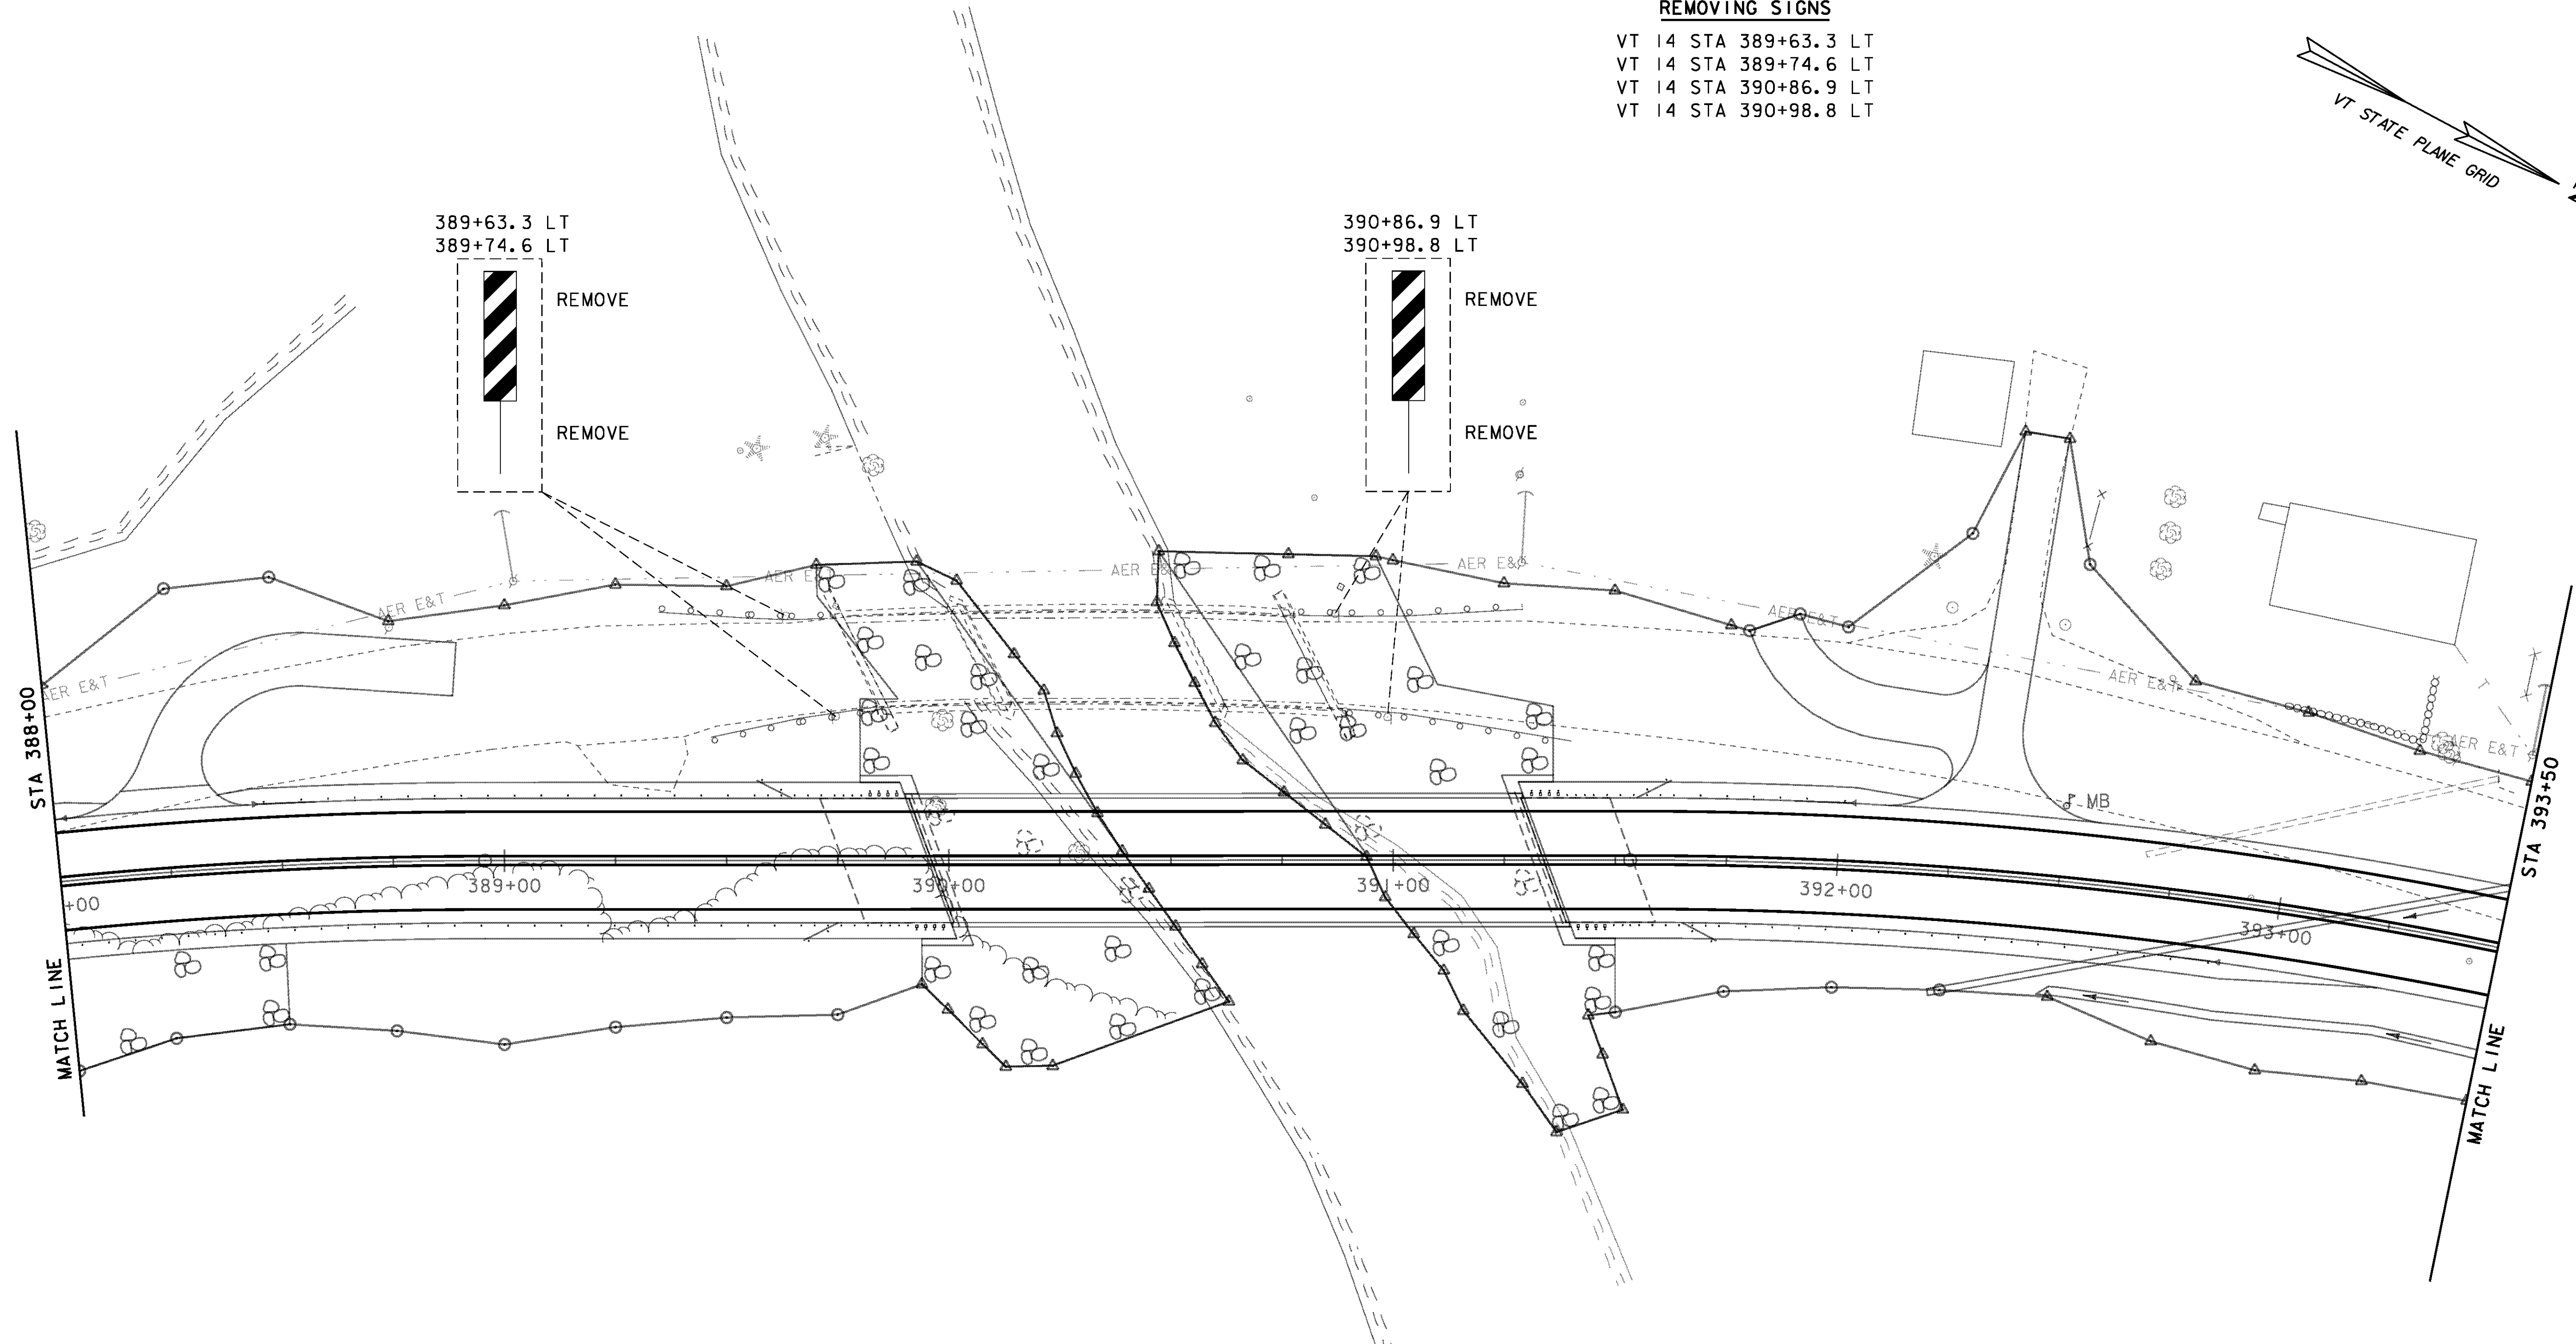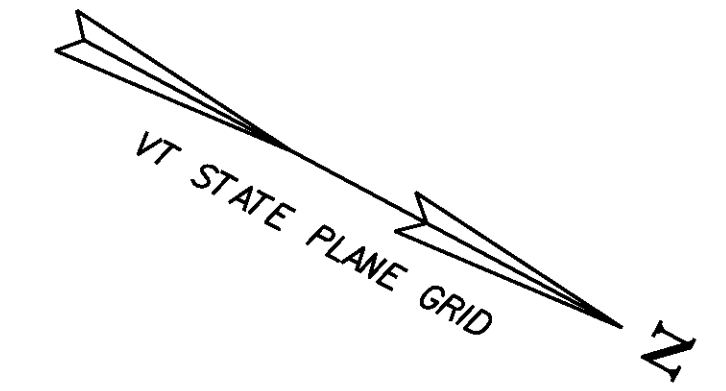

PROJECT NAME:	ROYALTON
PROJECT NUMBER:	BRS 0147 (13)
FILE NAME:	\BR 27\s86e055trfbdr_27.dgn
PROJECT LEADER:	C. CARLSON
DESIGNED BY:	D. PETERSON
BRIDGE 27 SIGNS & PAVEMENT MARKINGS (2)	SHEET 30 OF 186
PLOT DATE:	08-OCT-2013
DRAWN BY:	D. PETERSON
CHECKED BY:	C. CARLSON