



49+50

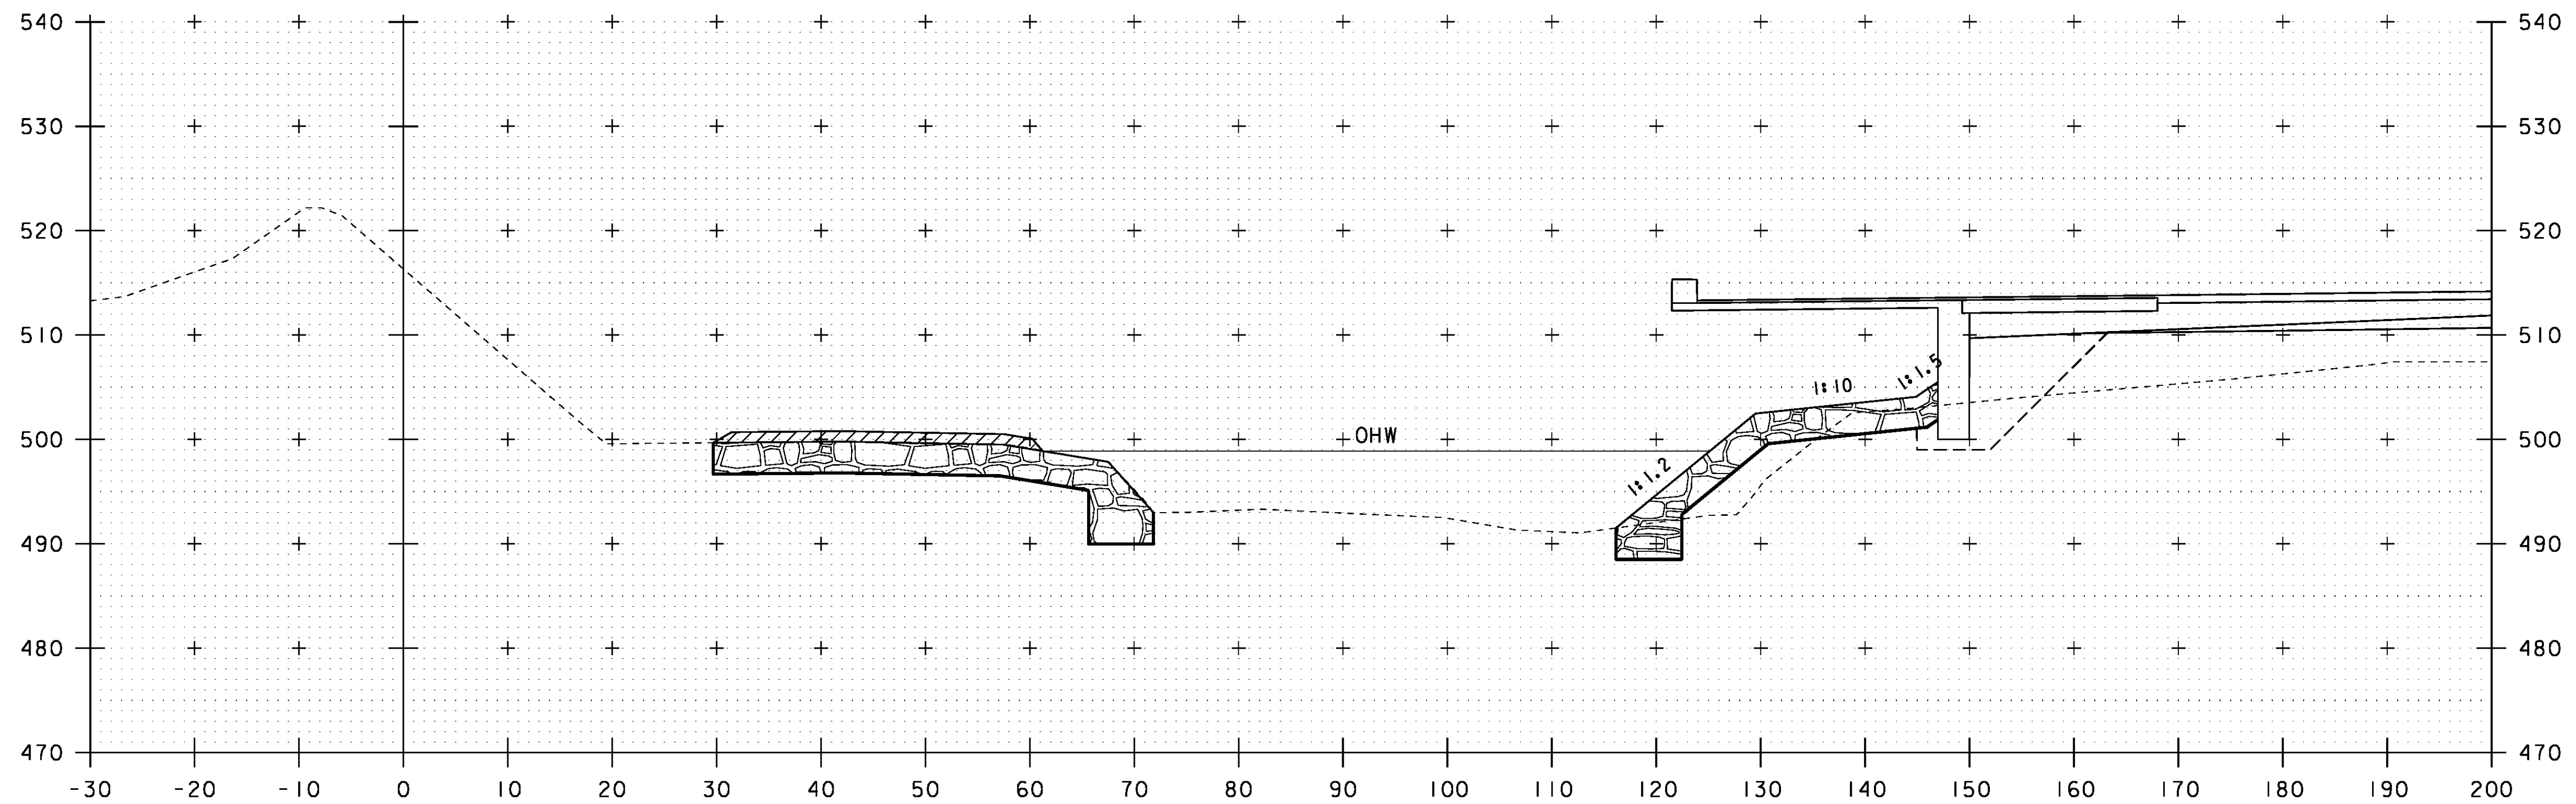

49+40

CHANNEL STA 49+40.0 RT
 BEGIN UNCLASSIFIED CHANNEL EXCAVATION
 GEOTEXTILE UNDER STONE FILL
 STONE FILL, TYPE III
 GRUBBING MATERIAL

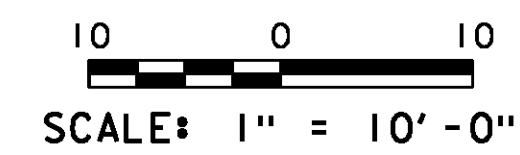

STA. 49+40 TO STA. 49+50

| | | | | | | | |
|-----------------|---------------|-----------------|-------------------------|--------------|-------------|---|-------------|
| PROJECT NAME: | ROYALTON | PROJECT LEADER: | C. CARLSON | DESIGNED BY: | G. ROY | BRIDGE 27 CHANNEL LINE CROSS SECTIONS (3) SHEET | 66 OF 186 |
| PROJECT NUMBER: | BRS 0147 (13) | FILE NAME: | \BR 27\86e055xsl.27.dgn | DRAWN BY: | G. ROY | PLOT DATE: | 08-OCT-2013 |
| | | | | CHECKED BY: | D. PETERSON | | |