



50+30

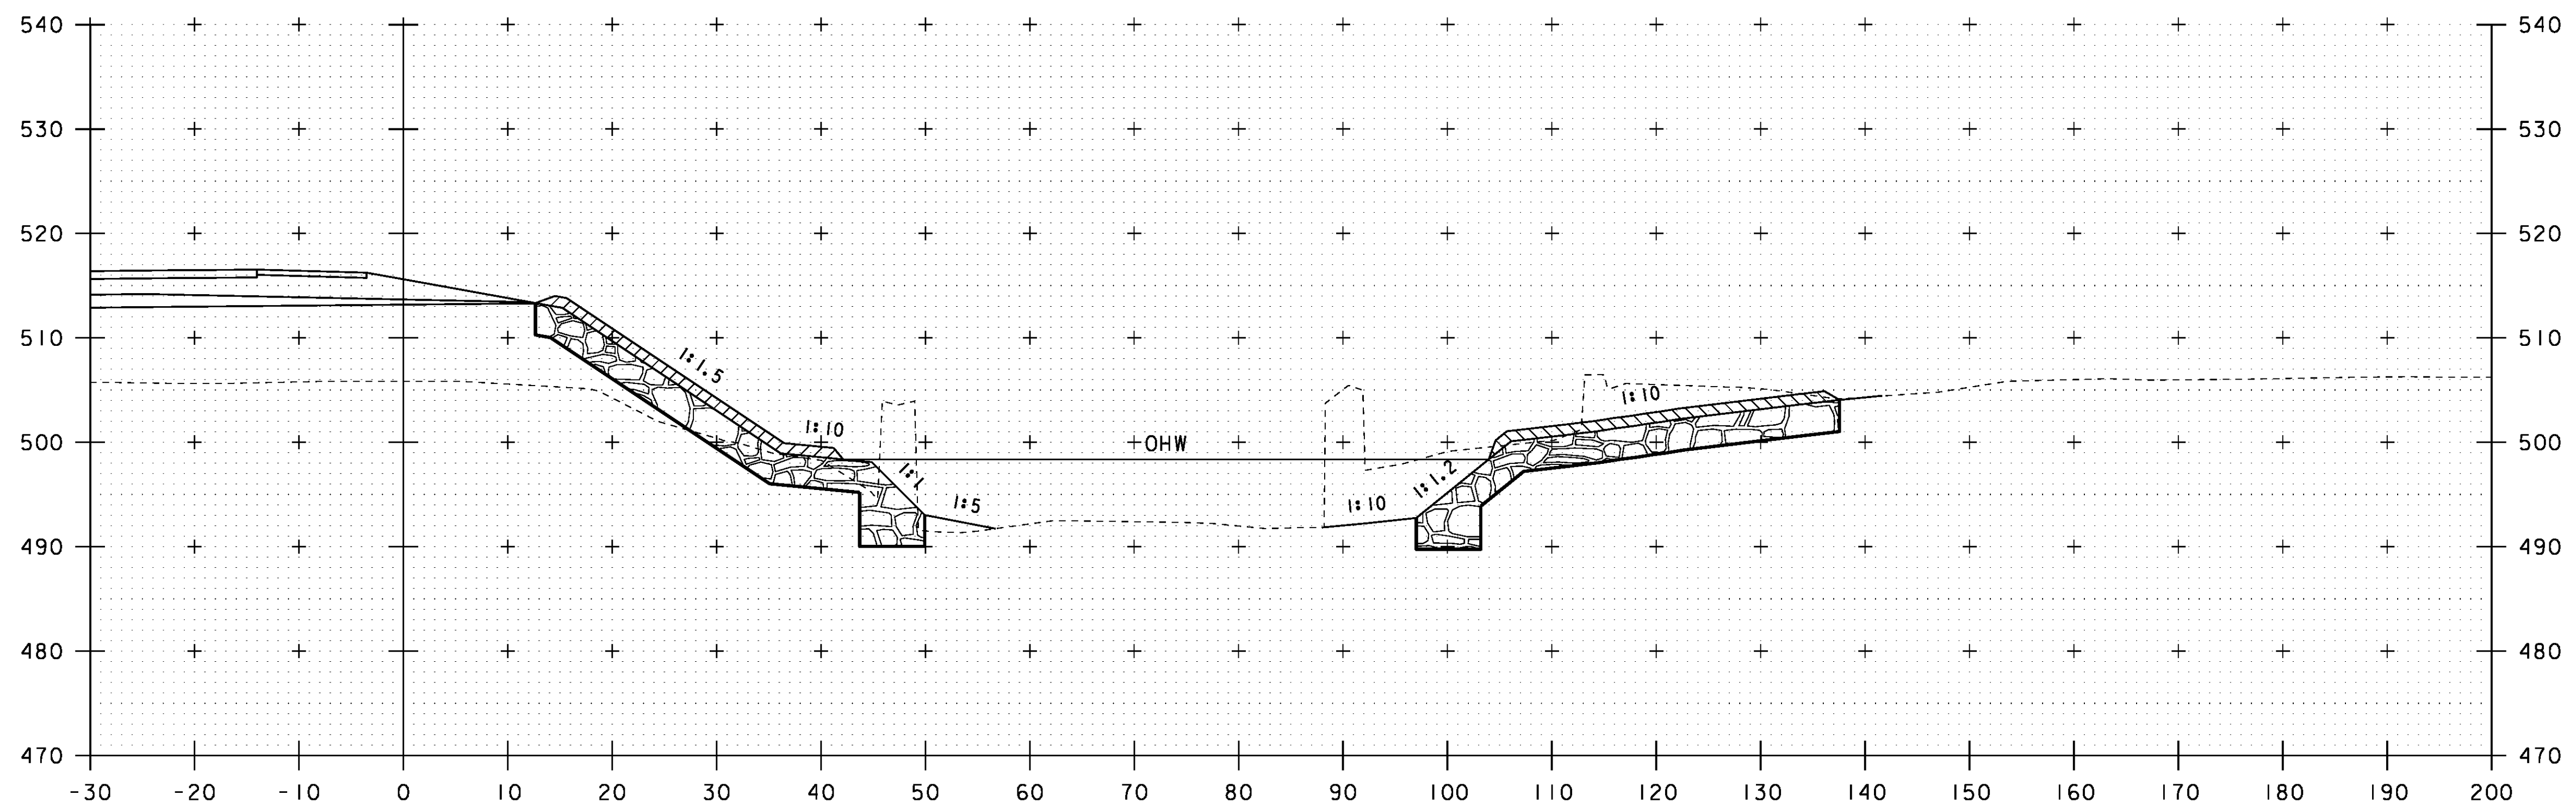

CHANNEL STA 50+18.8 RT  
 END STRUCTURE EXCAVATION  
 GRANULAR BACKFILL FOR STRUCTURES

50+20

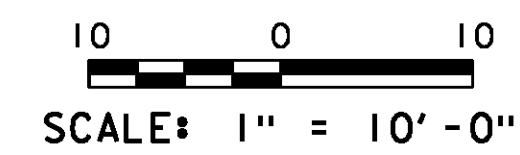

STA. 50+20 TO STA. 50+30

PROJECT NAME: ROYALTON  
 PROJECT NUMBER: BRS 0147 (13)

FILE NAME: \BR 27\86e055xsl.27.dgn PLOT DATE: 08-OCT-2013  
 PROJECT LEADER: C. CARLSON DRAWN BY: G. ROY  
 DESIGNED BY: G. ROY CHECKED BY: D. PETERSON  
 BRIDGE 27 CHANNEL LINE CROSS SECTIONS (7) SHEET 70 OF 186