


1.500" Radius, 0.500" Border, White on Green;

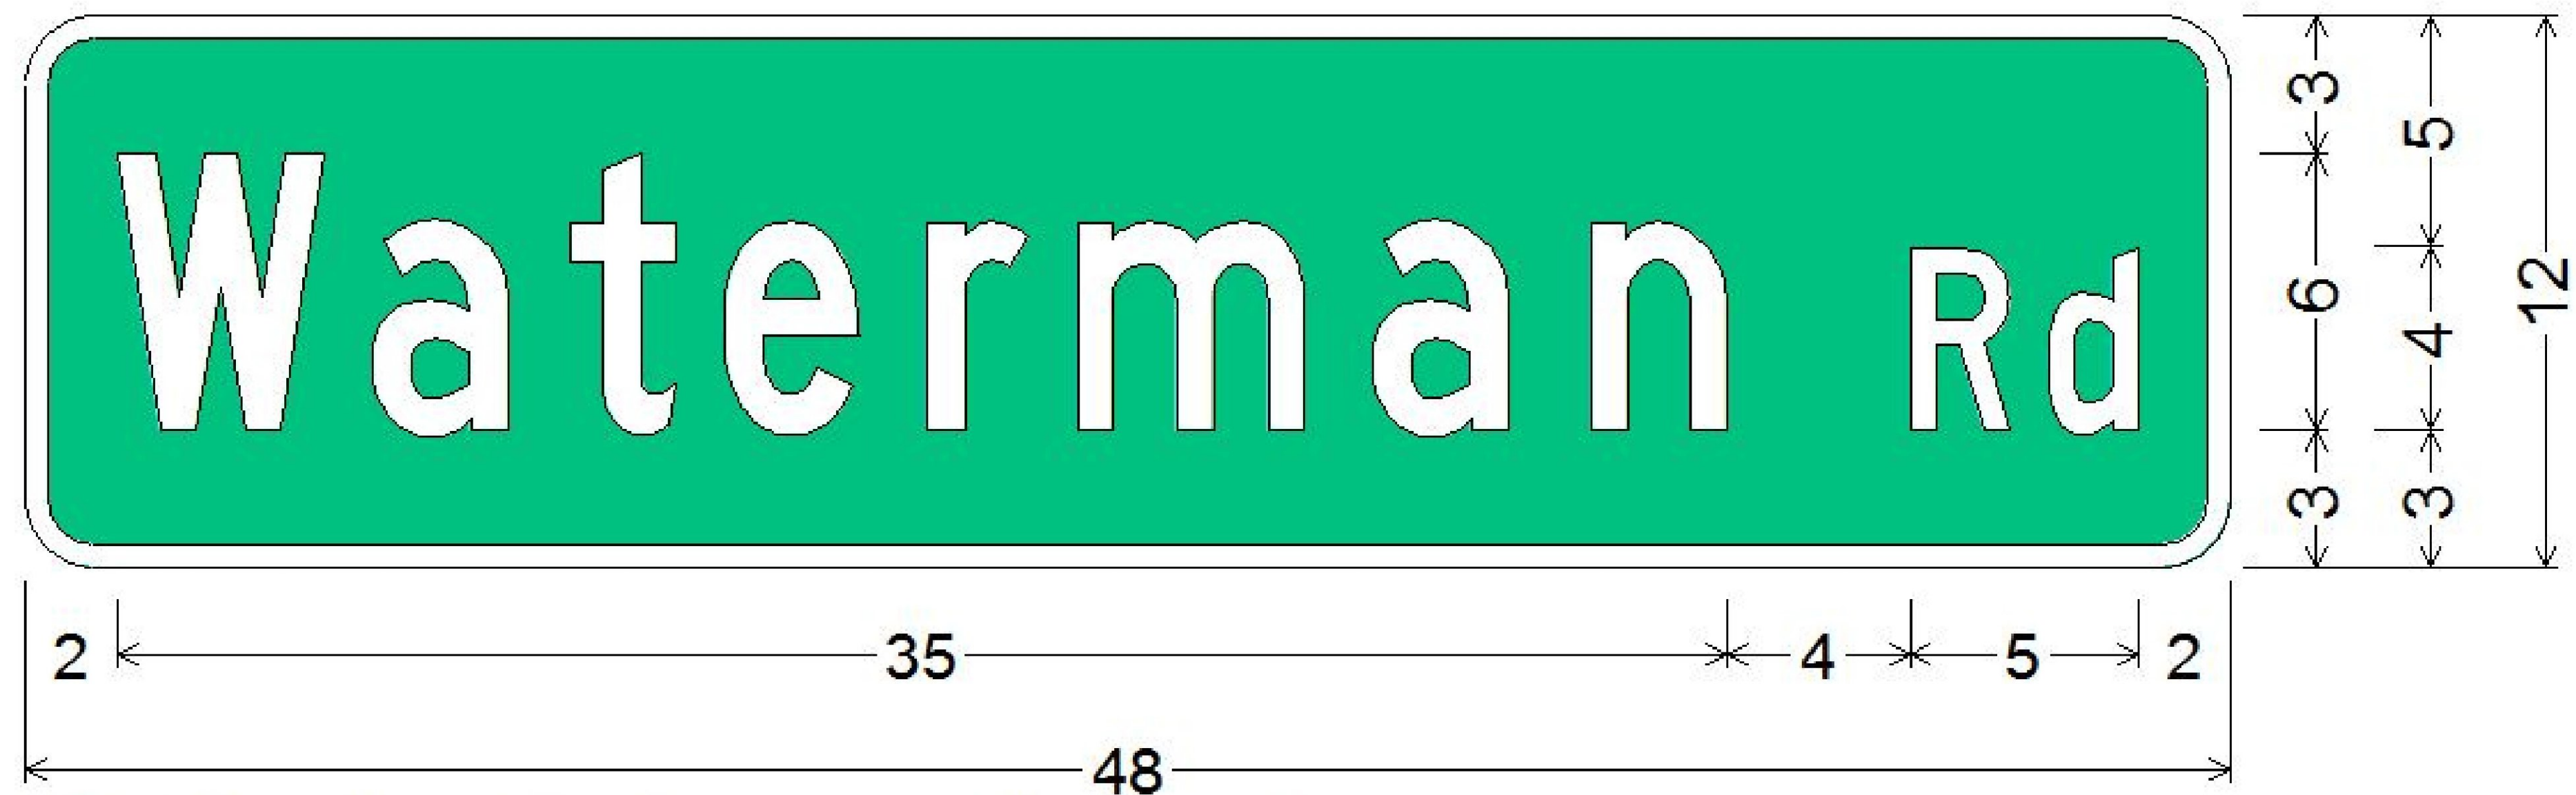

1.500" Radius, 0.500" Border, White on Green;

NOTES:
ALL DIMENSIONS IN INCHES

PROJECT NAME: ROYALTON	PLOT DATE: 08-OCT-2013
PROJECT NUMBER: BRS 0147 (13)	DRAWN BY: D. PETERSON
FILE NAME: \BR_28\s86e055trf_28.dgn	CHECKED BY: C. CARLSON
DESIGNED BY: D. PETERSON	SHEET 101 OF 186
BRIDGE 28 SIGN DETAILS	