


**PLAN**

SCALE 1" = 10'-0"  
10 0 10

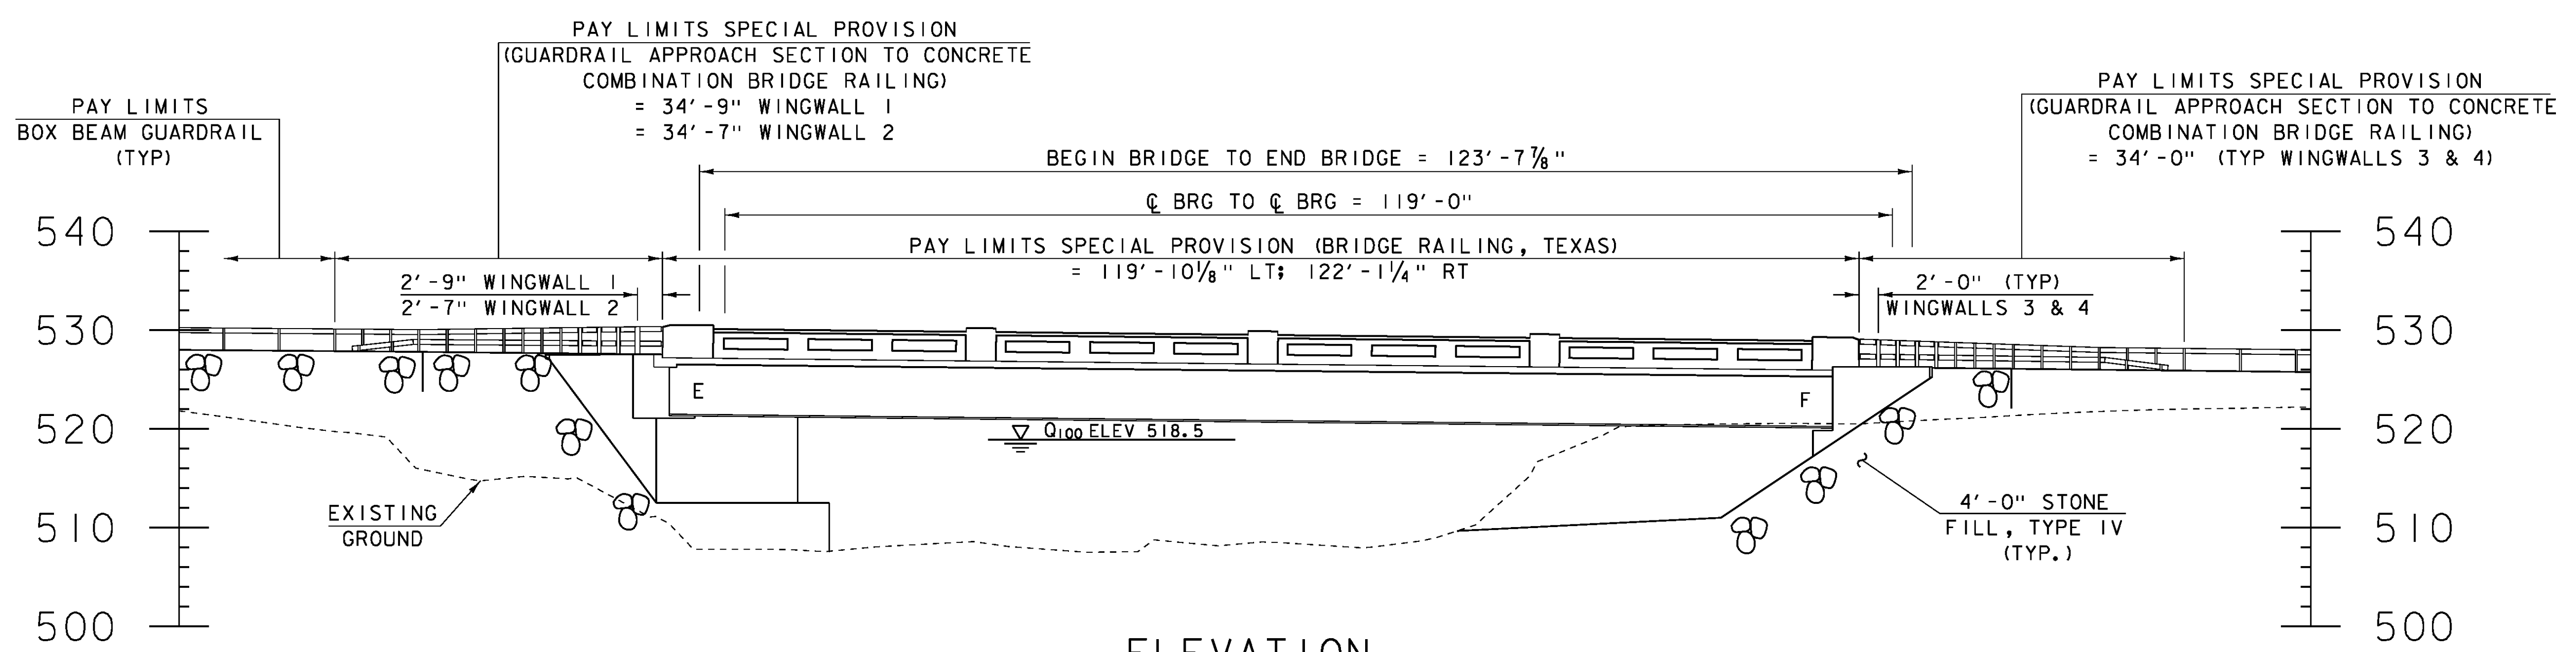

PROJECT NAME:	ROYALTON	PLOT DATE:	08-OCT-2013
PROJECT NUMBER:	BRS 0147 (13)	DRAWN BY:	STR3
FILE NAME:	\BR 28\86e055pe_28.dgn	CHECKED BY:	C. CARLSON
PROJECT LEADER:	C. CARLSON	SHEET	108 OF 186
DESIGNED BY:	D. PETERSON		
BRIDGE 28 PLAN AND ELEVATION			